



VIEWPORT A

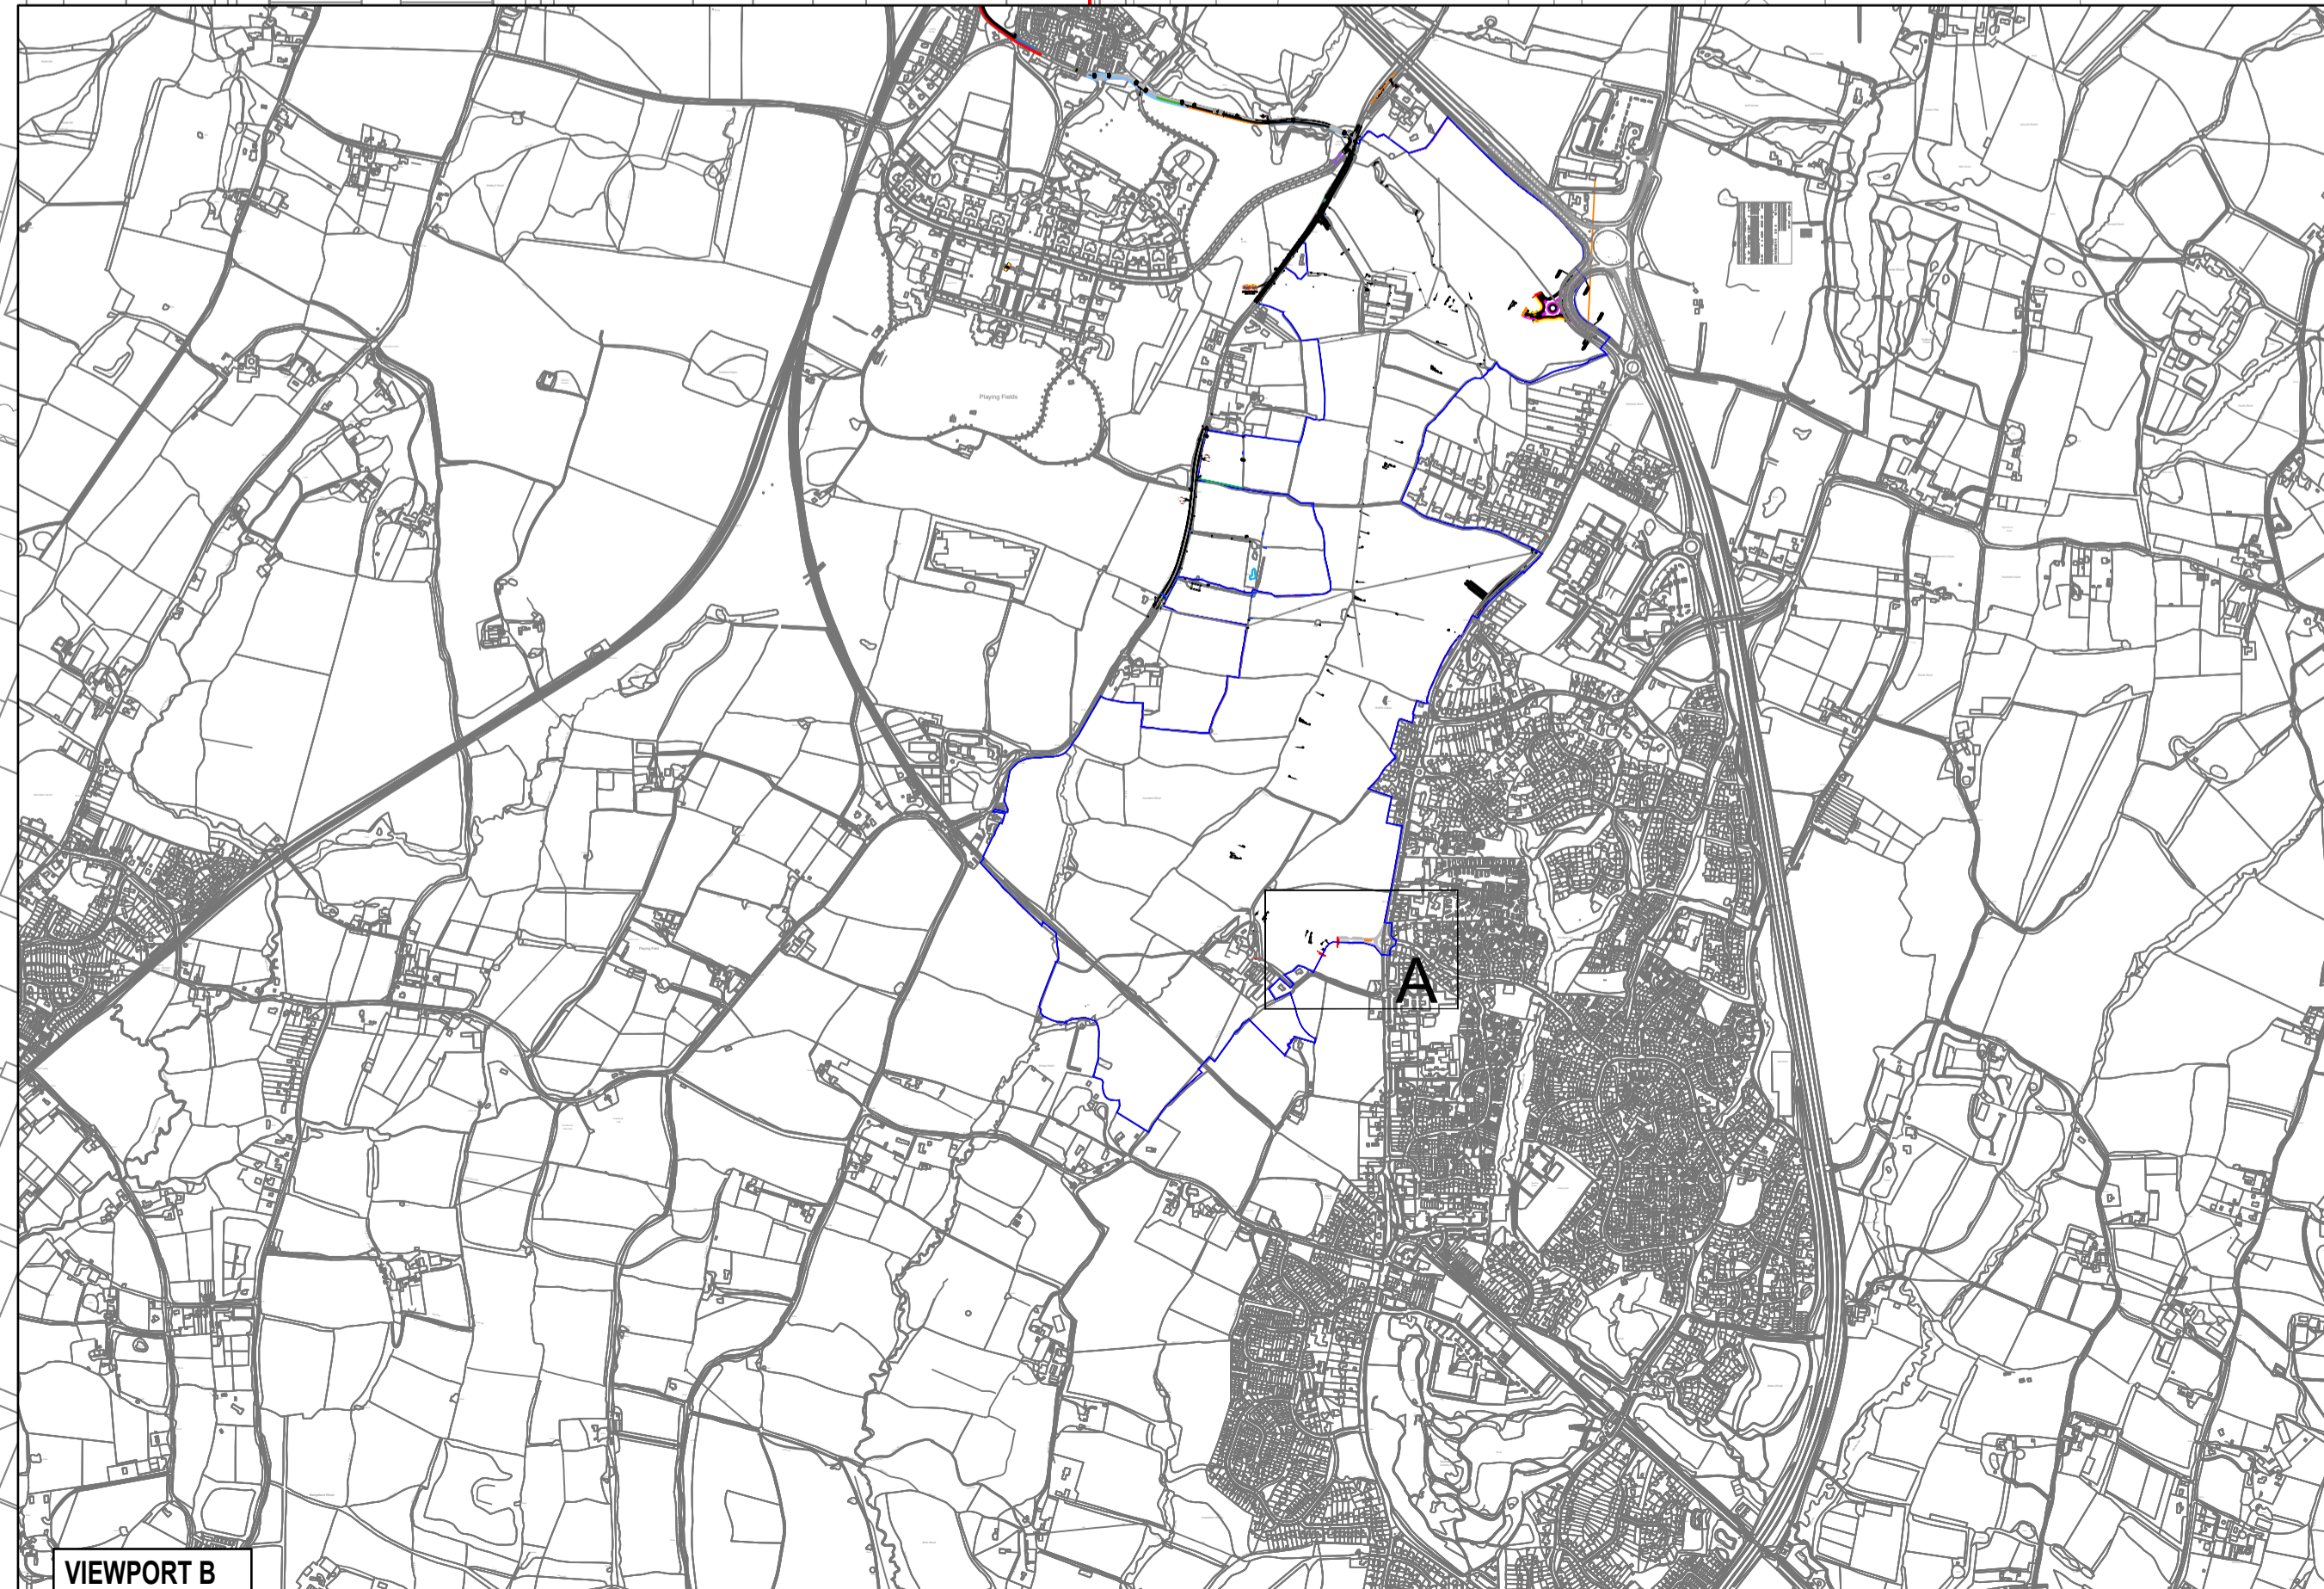

- KEY:**
- PLANNING APPLICATION BOUNDARY
  - HIGHWAY BOUNDARY
  - PROPOSED CYCLEWAY
  - PROPOSED/ EXISTING FOOTWAY
  - VEHICLE RUNOVER AREA
  - VERGE

File name: \\UK.VSPGROUP.COM\CENTRAL\_DATA\PROJECTS\1089\1000\02094949 - NORTH SOUTHWATER PHASE 033\WPTP\_TRANSPORT\_PLANNING\03 DRAWINGS\A00\UK0043490.9681-WSP\A0043490.9681-TP-0100-01.DWG, created on 03 March 2026 14:56:27, by Mike Philip

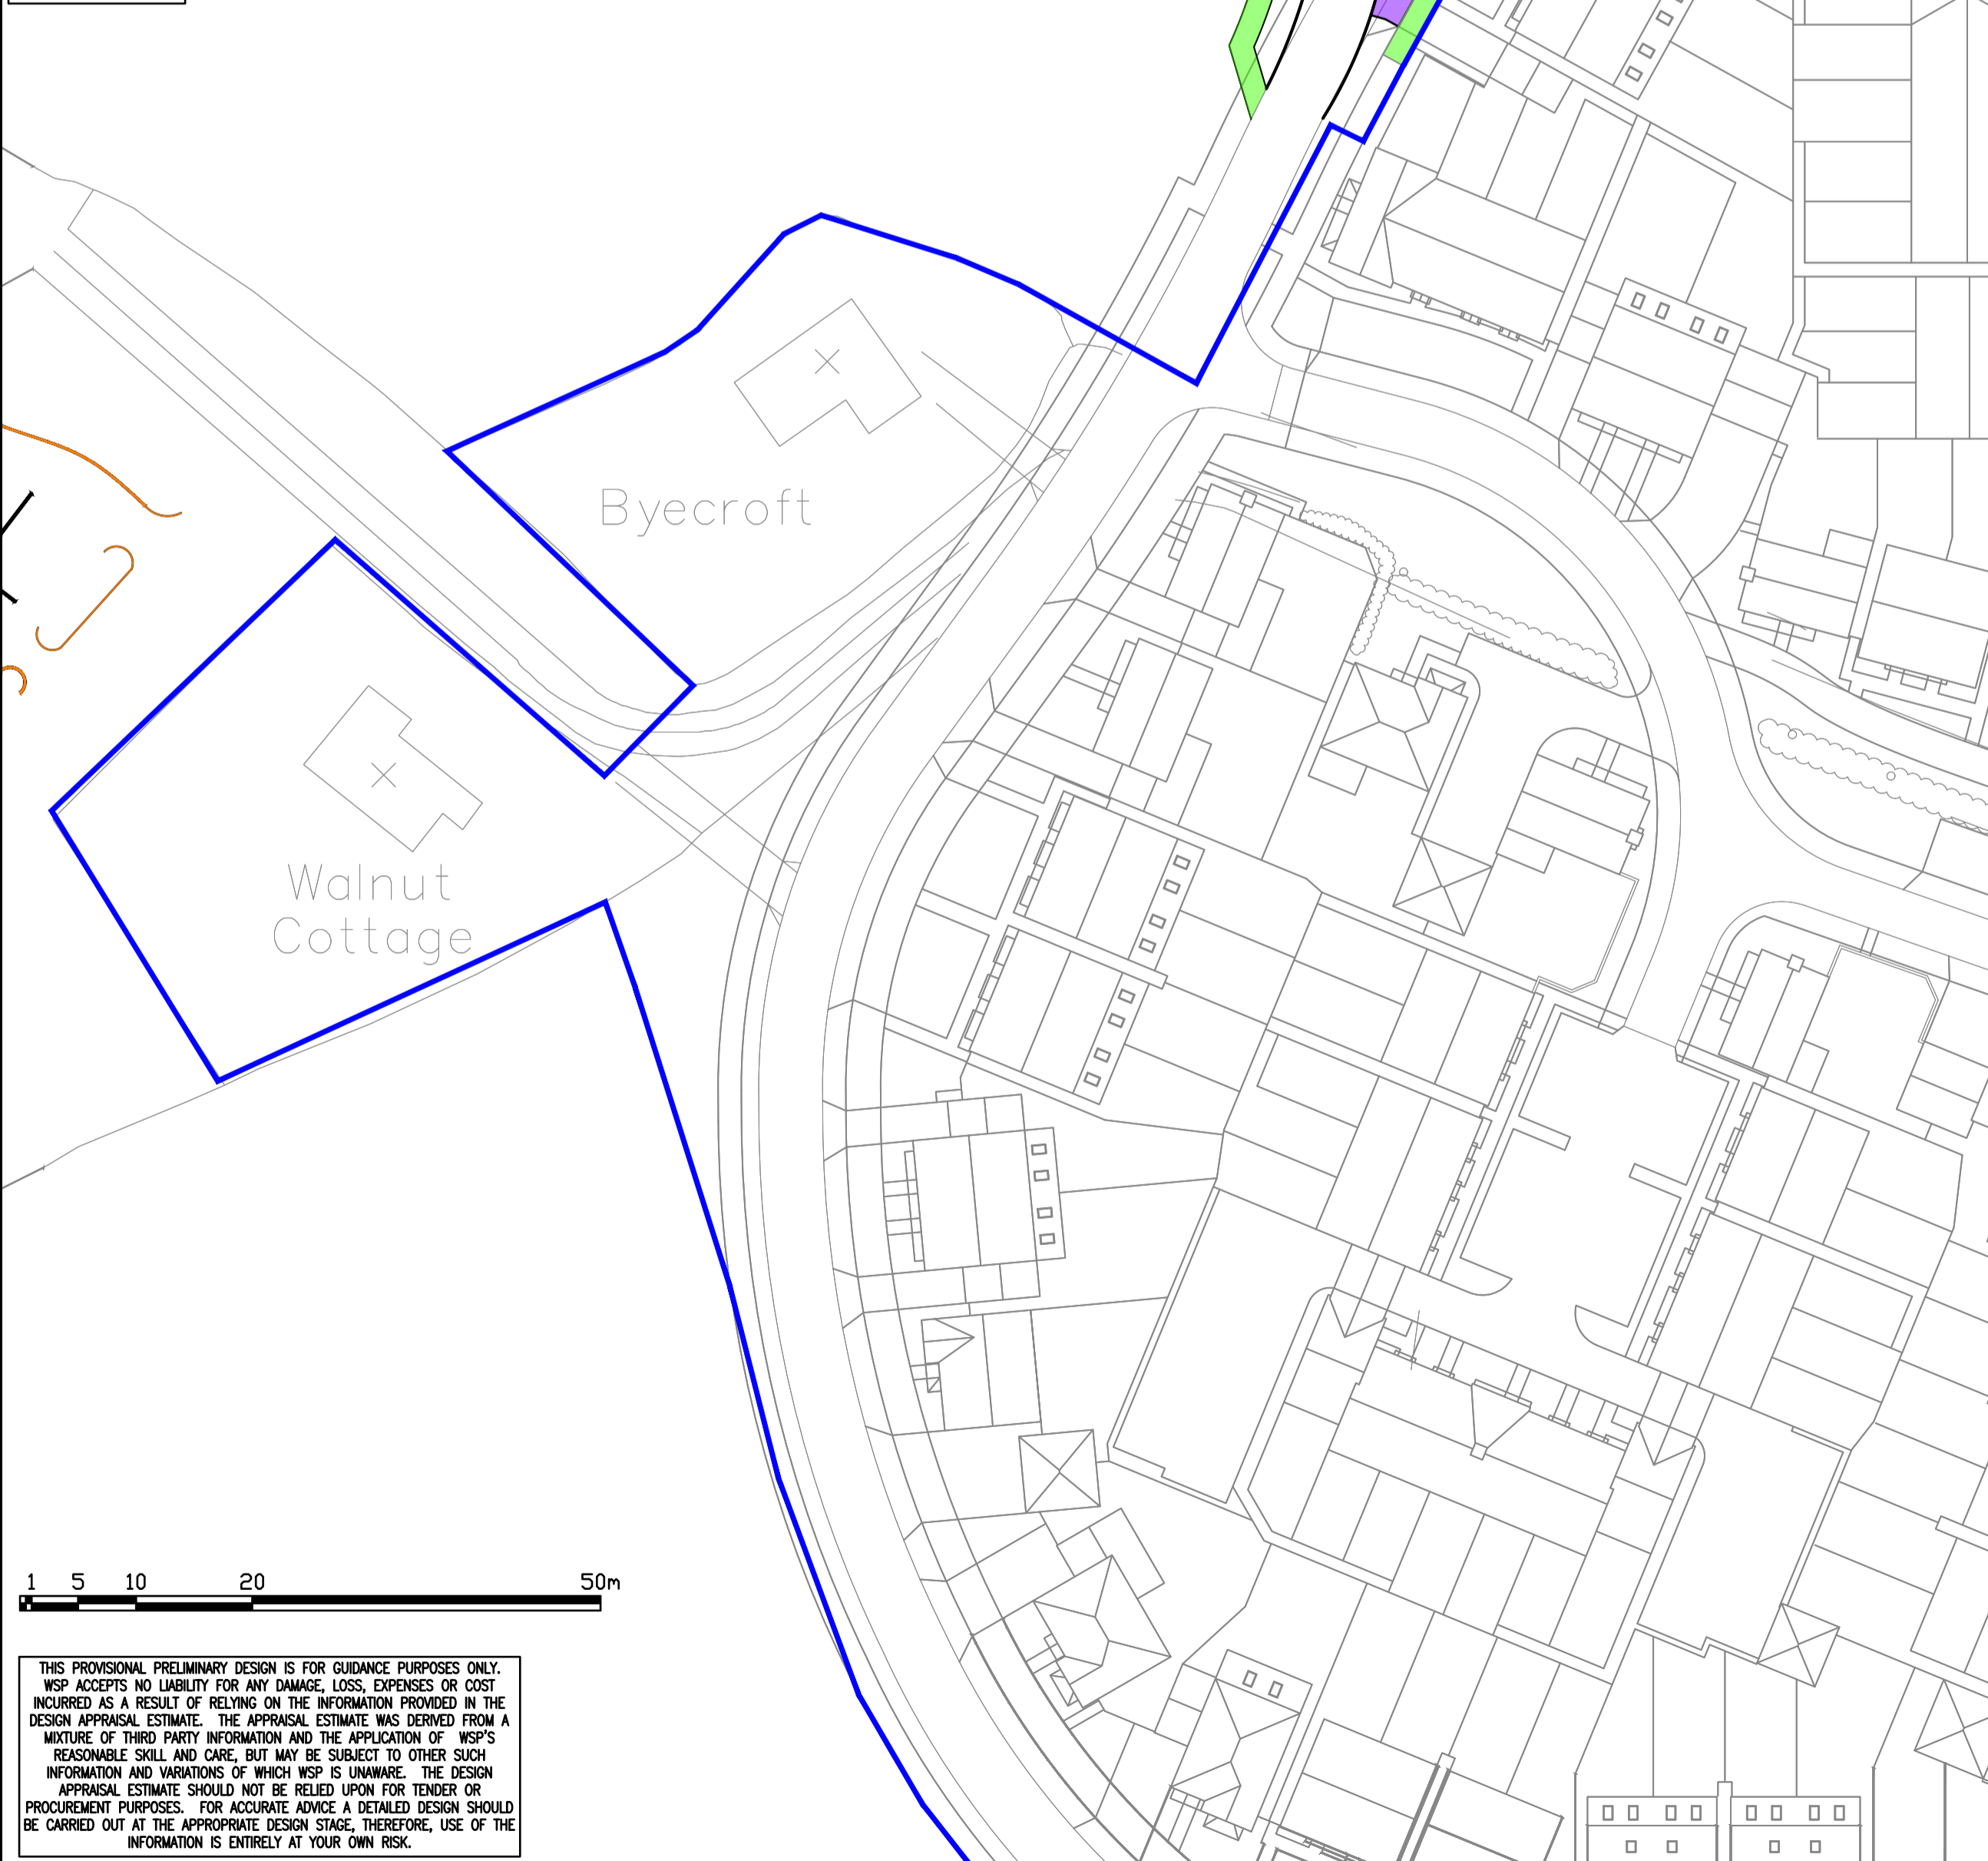

THIS PRELIMINARY DESIGN IS FOR GUIDANCE PURPOSES ONLY. WSP ACCEPTS NO LIABILITY FOR ANY DAMAGE, LOSS, EXPENSES OR COST INCURRED AS A RESULT OF RELYING ON THE INFORMATION PROVIDED IN THE DESIGN APPRAISAL ESTIMATE. THE APPRAISAL ESTIMATE WAS DERIVED FROM A MIXTURE OF THIRD PARTY INFORMATION AND THE APPLICATION OF WSP'S REASONABLE SKILL AND CARE, BUT MAY BE SUBJECT TO OTHER SUCH INFORMATION AND VARIATIONS OF WHICH WSP IS UNAWARE. THE DESIGN APPRAISAL ESTIMATE SHOULD NOT BE RELIED UPON FOR TENDER OR PROCUREMENT PURPOSES. FOR ACCURATE ADVICE A DETAILED DESIGN SHOULD BE CARRIED OUT AT THE APPROPRIATE DESIGN STAGE. THEREFORE, USE OF THE INFORMATION IS ENTIRELY AT YOUR OWN RISK.

PO2	16/02/2026	AH	SECOND ISSUE	PM	DP
P01	06/02/2026	AVI	FIRST ISSUE	PM	DP
REV	DATE	BY	DESCRIPTION	CHK	APP

DRAWING STATUS: **S0 - WORK IN PROGRESS**

Grosvenor House, 2 Grosvenor Square, Southampton, SO15 2BE, UK  
 T+ 44 (0) 2380 101 700  
 wsp.com

CLIENT: **BERKELEY STRATEGIC LAND LIMITED**

ARCHITECT:

SITE/PROJECT: **LAND NORTH WEST OF SOUTHWATER**

TITLE: **SECONDARY ROAD/ CHESSALL AVENUE PRIORITY JUNCTION ACCESS ARRANGEMENTS**

SCALE @ A1:	CHECKED:	APPROVED:
1:500	PM	DD
PROJECT NO:	DESIGNED:	DRAWN:
UK0043490.9681	AVI	AVI
		DATE:
		FEBRUARY 26

DRAWING NO:	REV:
UK0043490.9681-WSP\JXX-XX-DR-TP-0100	P02

© WSP UK Ltd