




1 Site West
 1 : 100



2 Site East
 1 : 100

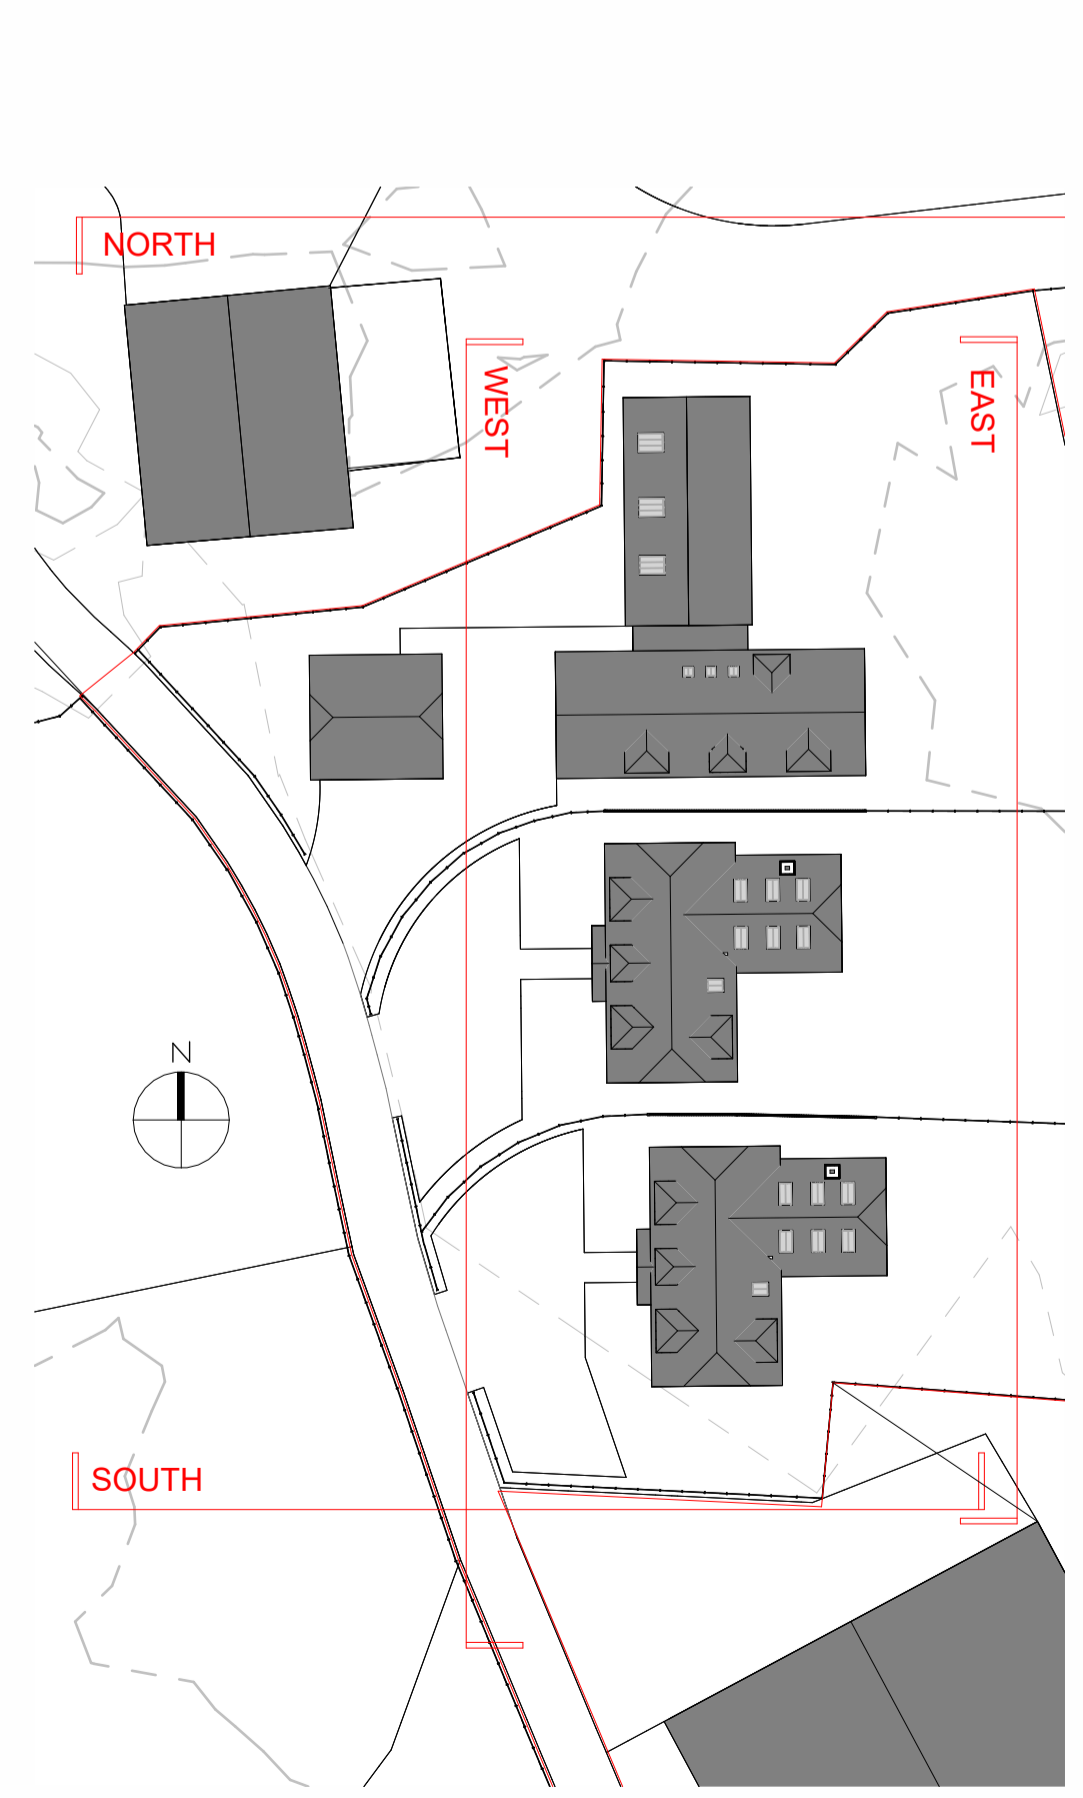


3 Site North
 1 : 100



4 Site South
 1 : 100

Revision	Description	Date	Drawn

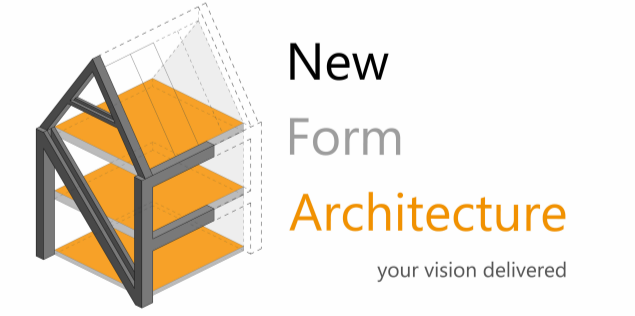

New Form Architecture Ltd
 5 The Cairns
 Charlestown
 File K11 3EP
 info@newformarchitecture.com
 www.newformarchitecture.com

Project:
**Long Barn, Crays Lane,
 Goose Green, RH20 2LR**

Drawing:
Site Elevations

Date: 01/07/26
 Project Number: **NFA-68.4**
 Drawing: **PL-GA-06**

Scale: As indicated@A1
 Drawn: Author
 Rev:

Status:
PLANNING