


Section 1 - 1



Section 1 - 1 (continued)




Section 2 - 2

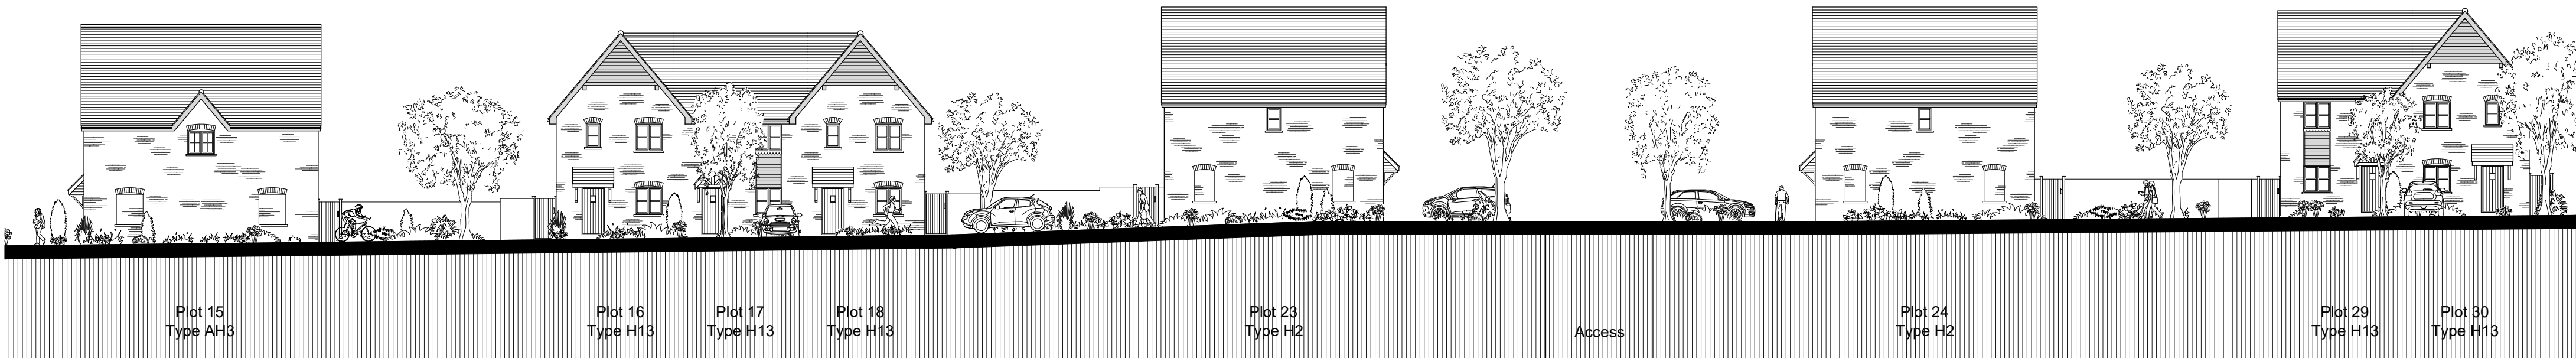

Section 3 - 3



Section 4 - 4

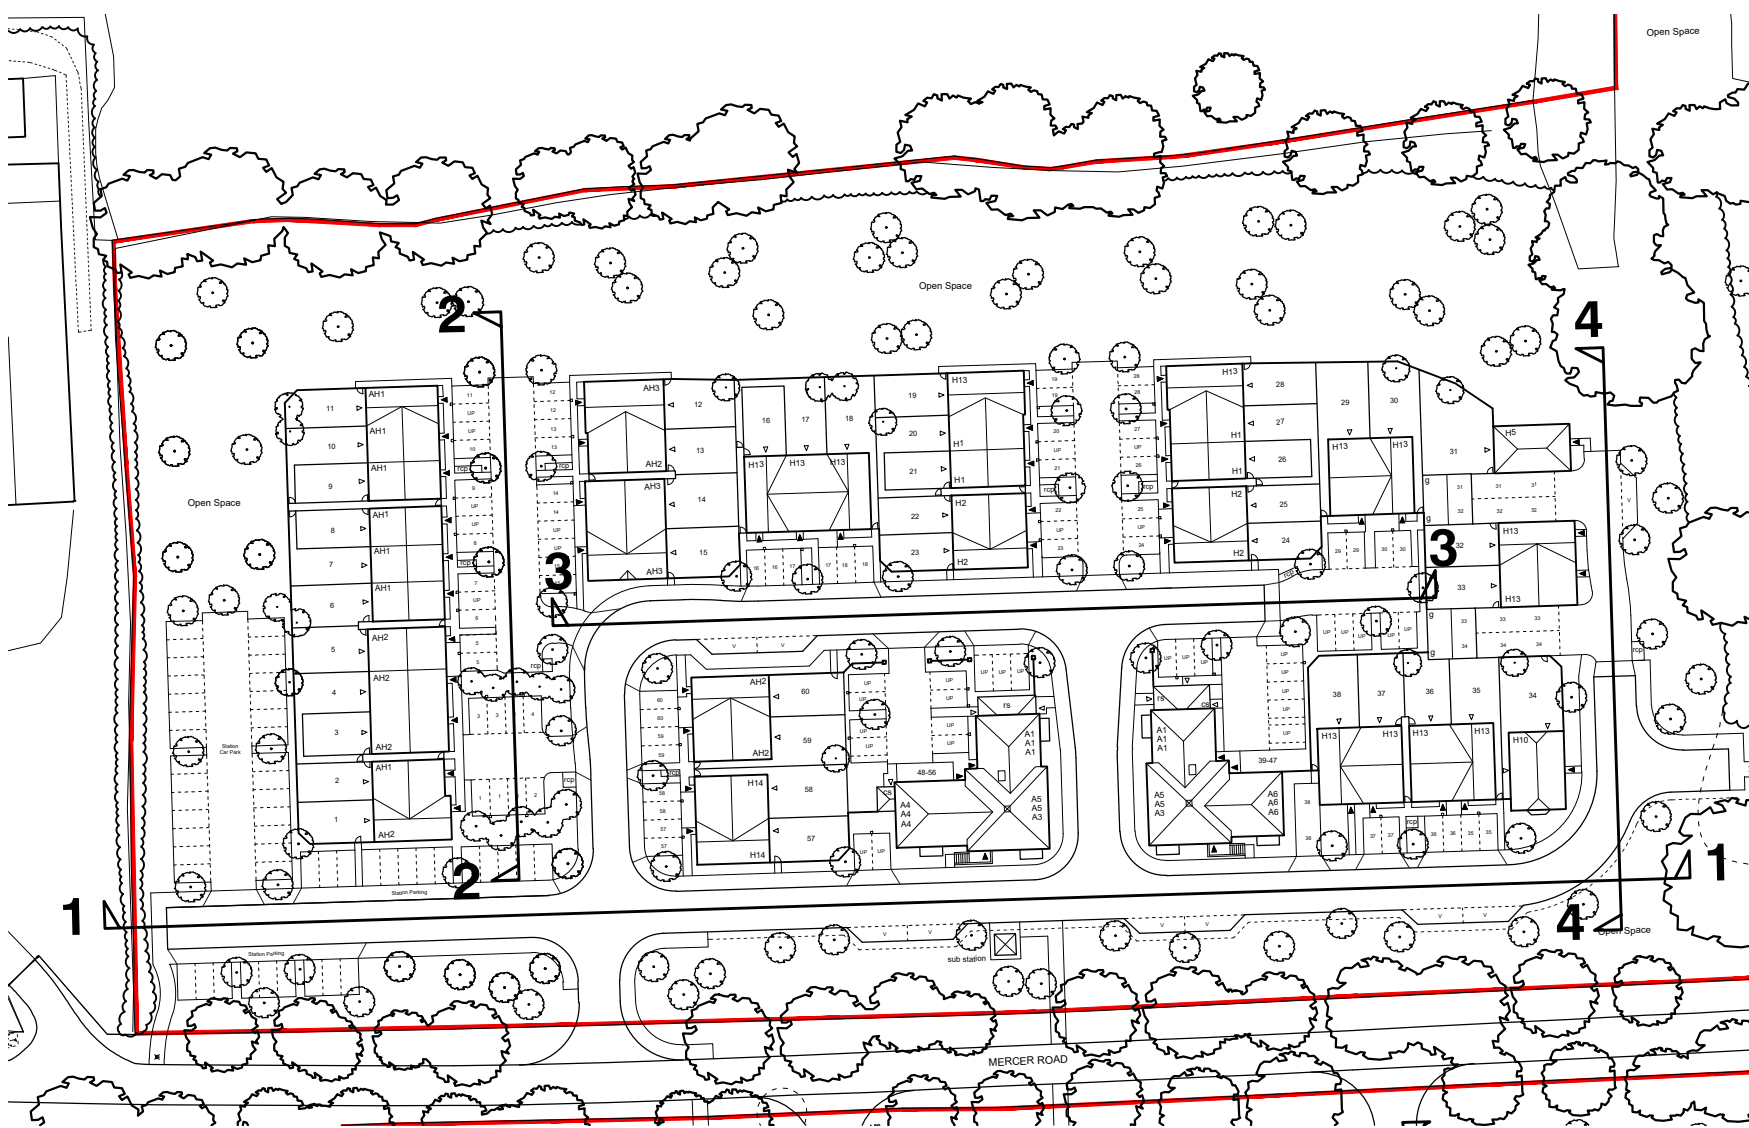

Key Plan (not to scale)

0 2 4 6 8 10 12 14m

 cmyk PLANNING AND DESIGN CMYK (Planning & Design) Ltd 6 The Gavel Centre, Parkers Wood St Albans, Herts. AL3 6PQ t: 01727 830123 e: email@cmykuk.net www.cmykuk.net	 Riverdale Developments Ltd	Job: Mercer Road, Horsham			Rev:
		Title: Street Scenes - 1 - 4			
		Scale: 1:200 @A1	Date: November 2024		
		Dwg No: 1644 / P / 40.01			