



Section 9 - 9




Section 10 - 10



Section 11 - 11



Section 12 - 12

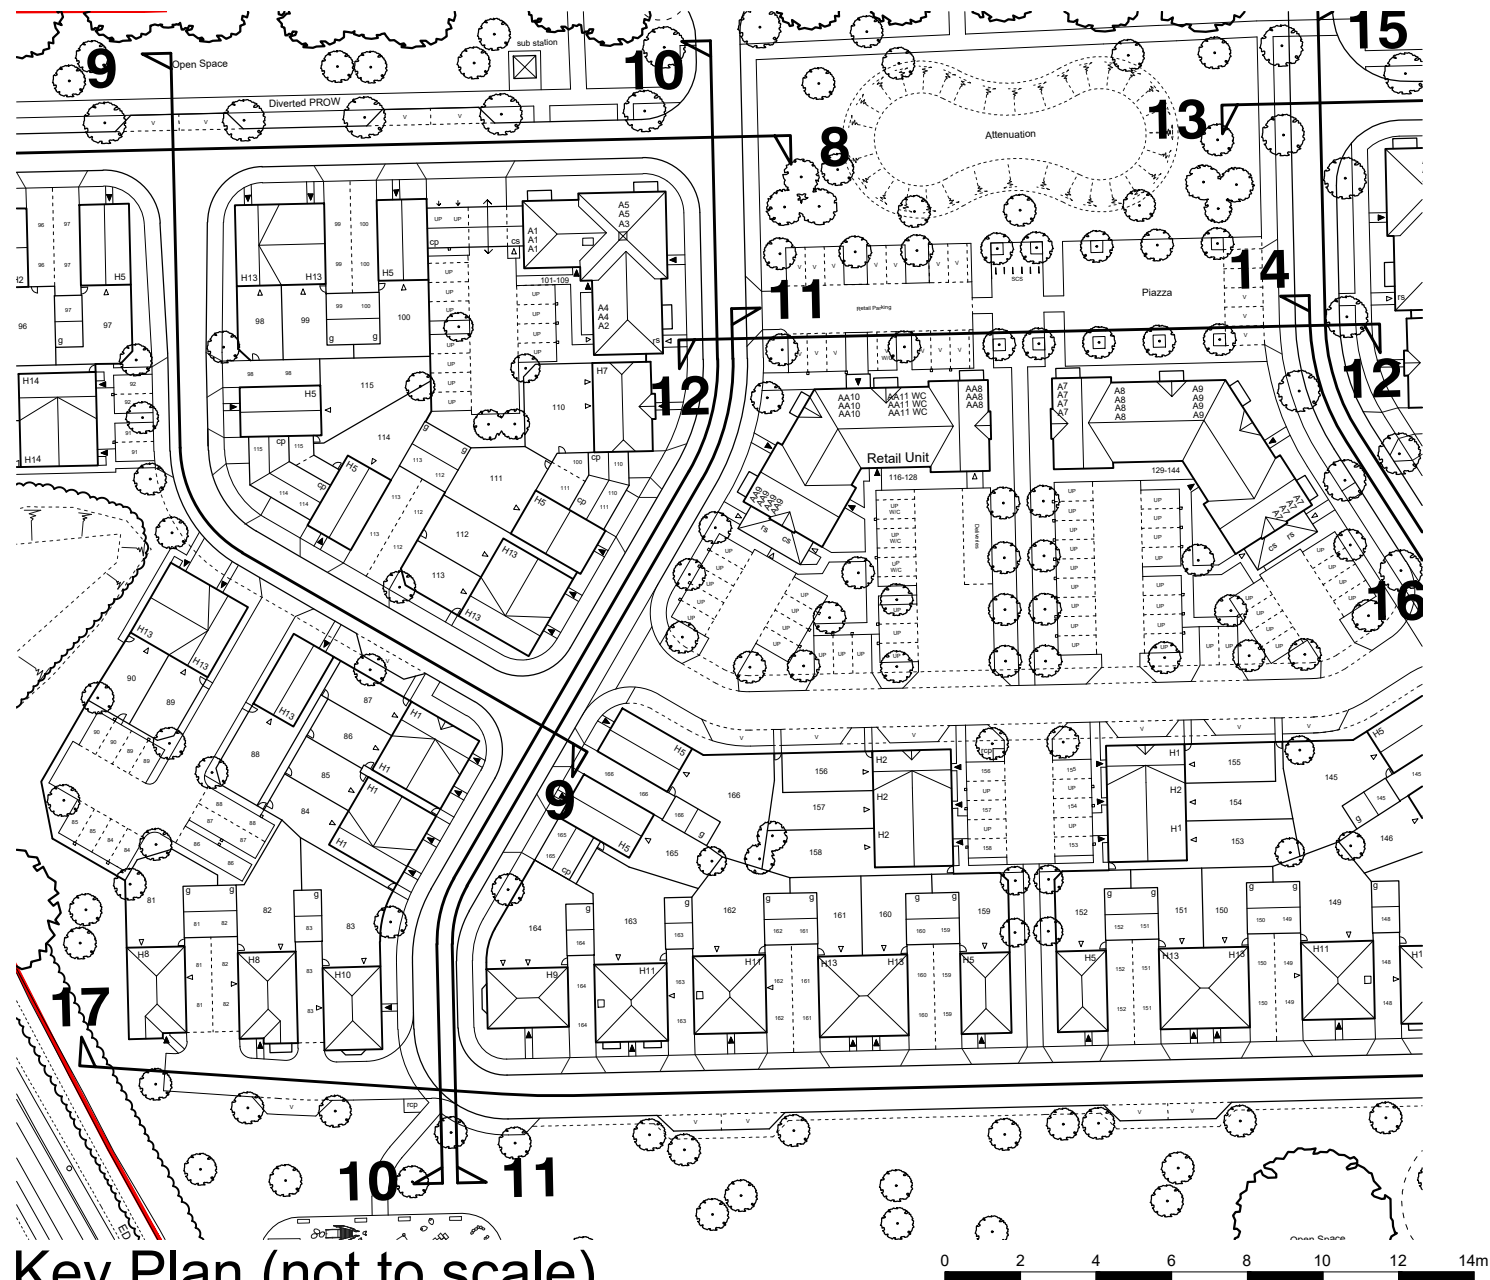

Key Plan (not to scale)

 cmyk PLANNING AND DESIGN cmyk (Planning & Design) Ltd 6 The Gavel Centre, Porters Wood St Albans, Herts. AL3 6PQ t: 01727 830123 e: email@cmykuk.net www.cmykuk.net	 Riverdale Developments Ltd	Job: Mercer Road, Horsham			Date: November 2024	Rev:
		Title: Street Scenes - 09 - 12				
		Scale: 1:200 @A1				
		Dwg No: 1644 / P / 40.03				