


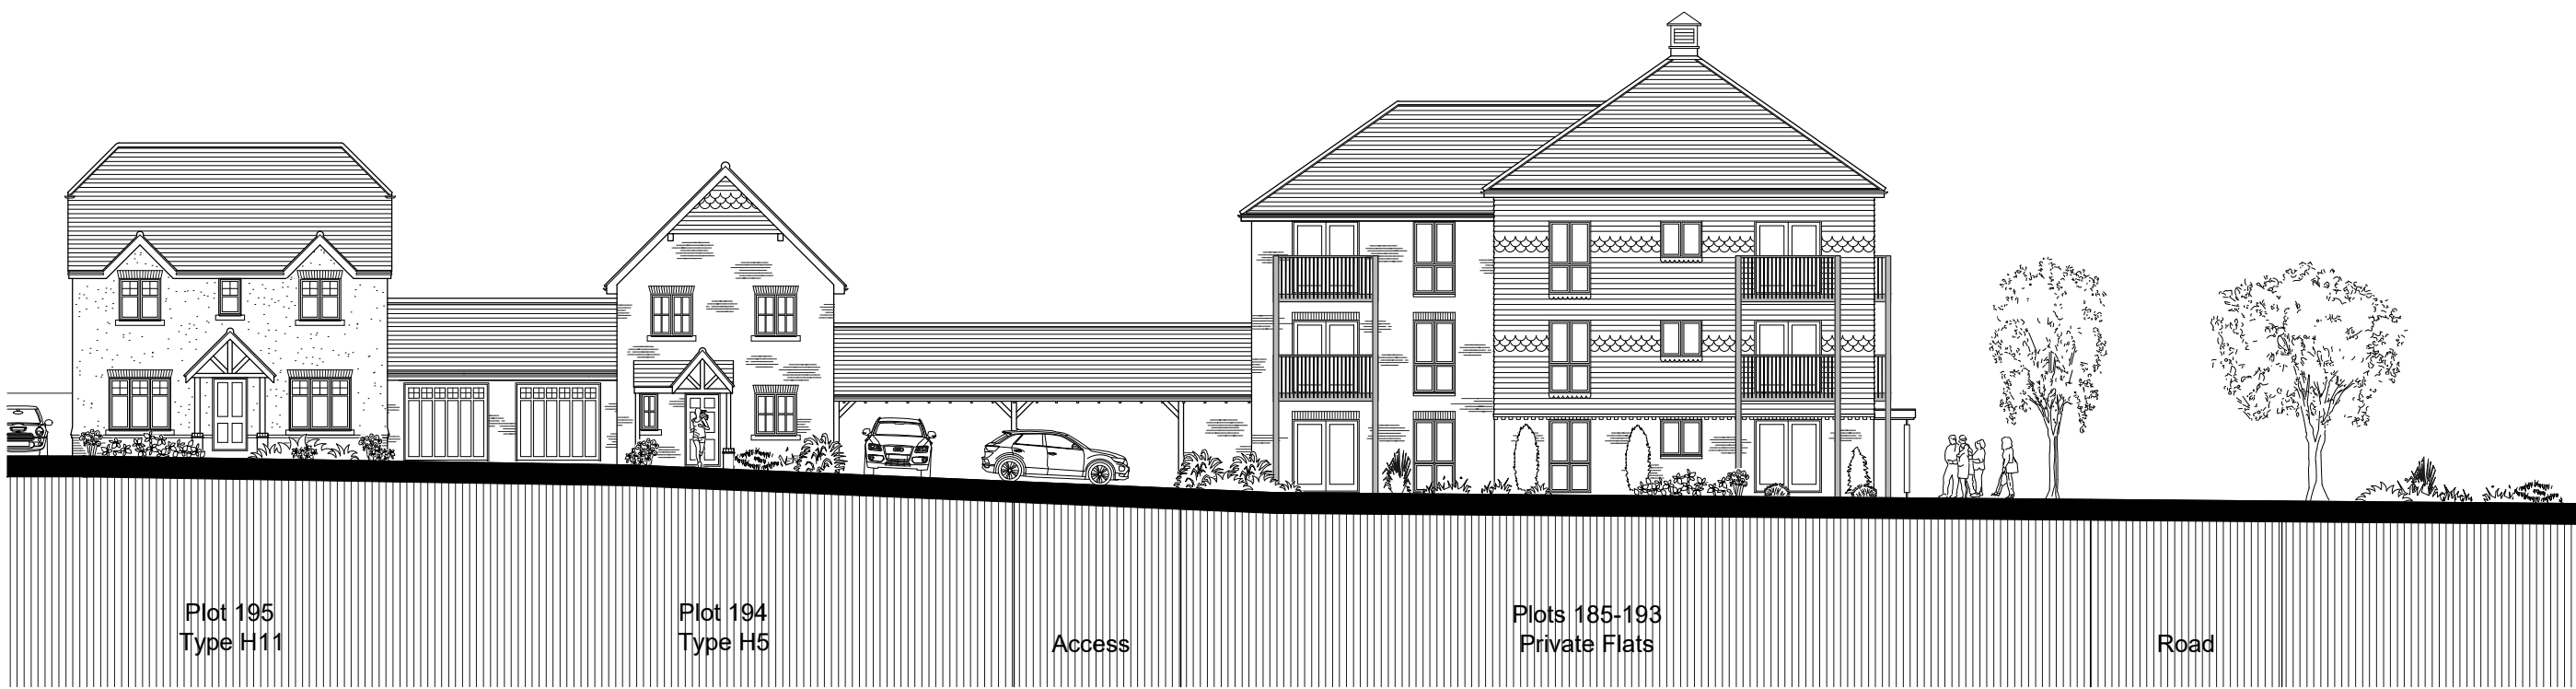


Section 13 - 13



Section 13 - 13 (continued)



Section 14 - 14

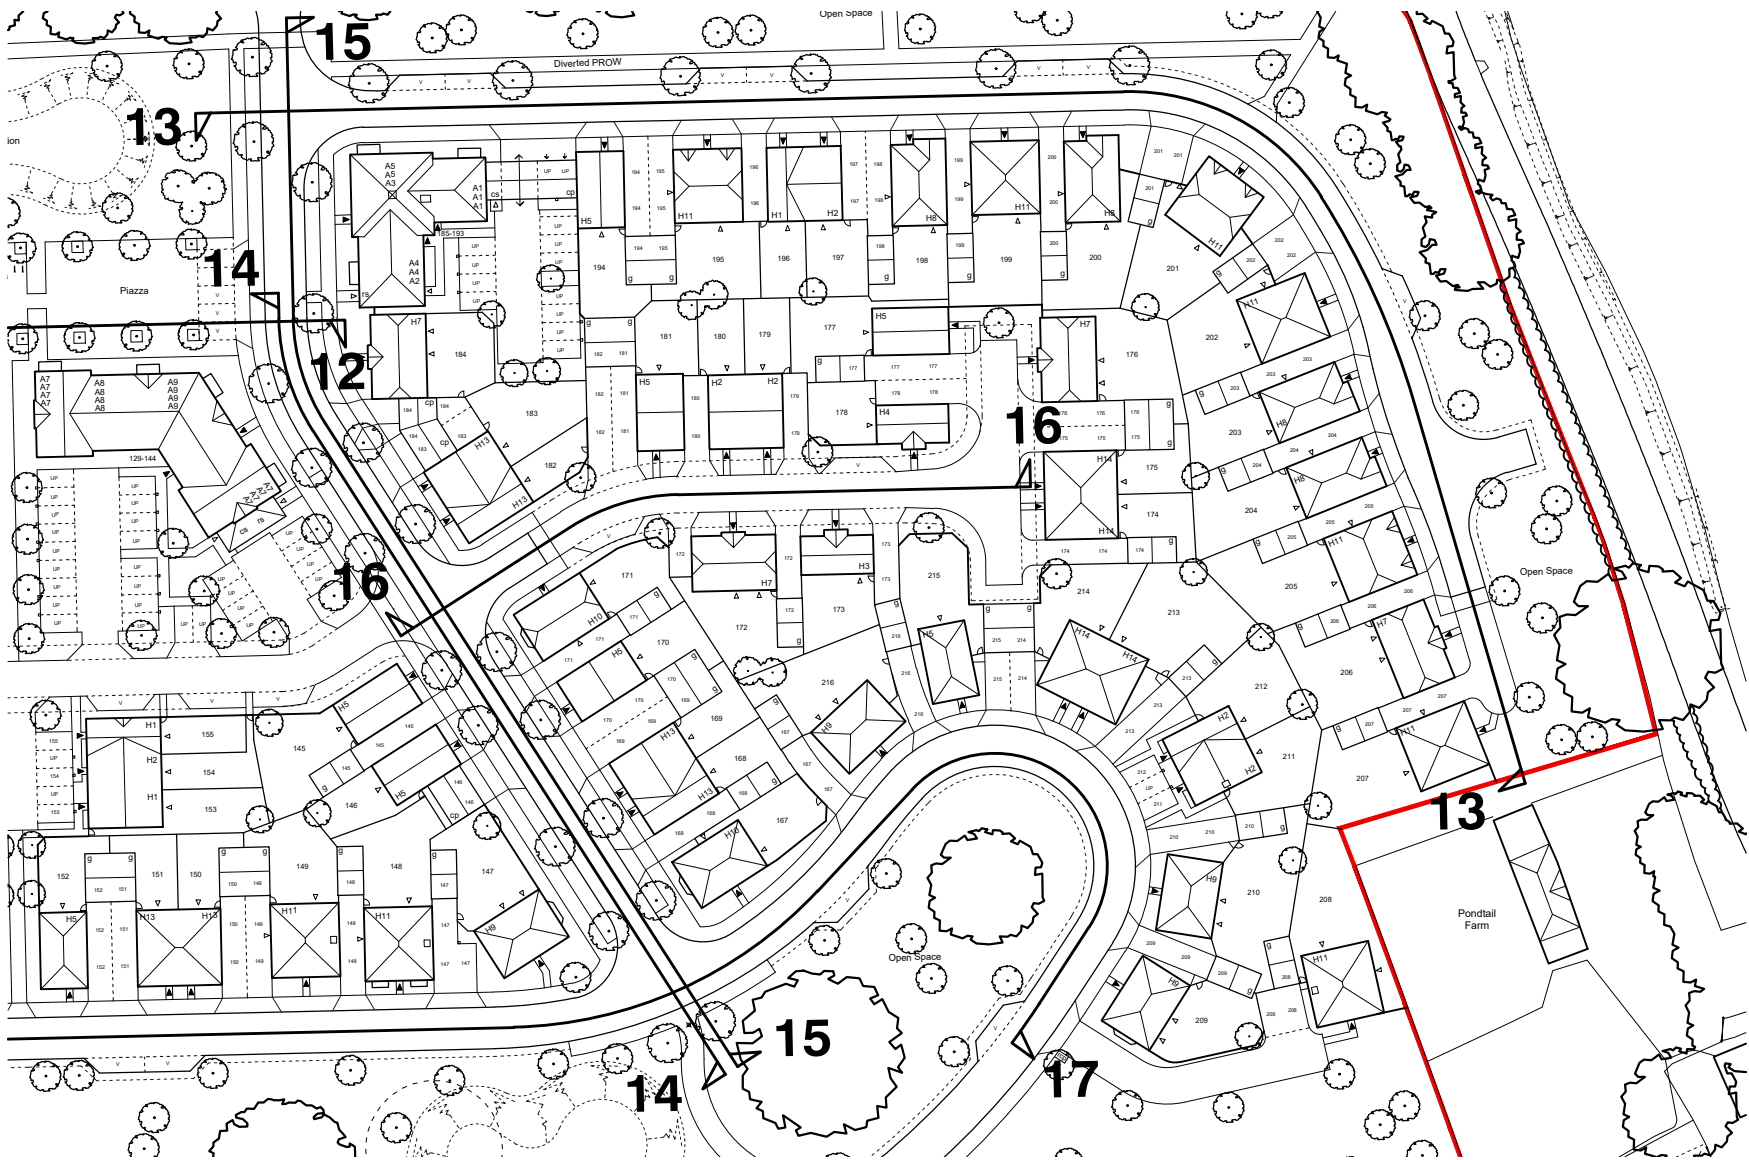

Key Plan (not to scale)



|   |      |                                   |                        |
|---|------|-----------------------------------|------------------------|
| <br>cmyk<br>PLANNING AND DESIGN<br>CMYK (Planning & Design) Ltd<br>6 The Gavel Centre, Parkers Wood<br>St Albans, Herts AL3 6PQ<br>t: 01727 830123 e: email@cmykuk.net<br>www.cmykuk.net | For: | Job:<br>Mercer Road, Horsham      |                        |
|   |      | Title:<br>Street Scenes - 13 - 14 |                        |
|   |      | Scale:<br>1:200 @A1               | Date:<br>November 2024 |
|   |      | Dwg No:<br>1644 / P / 40.04       | Rev:                   |
|   |      |                                   |                        |