




Section 15 - 15



Section 16 - 16

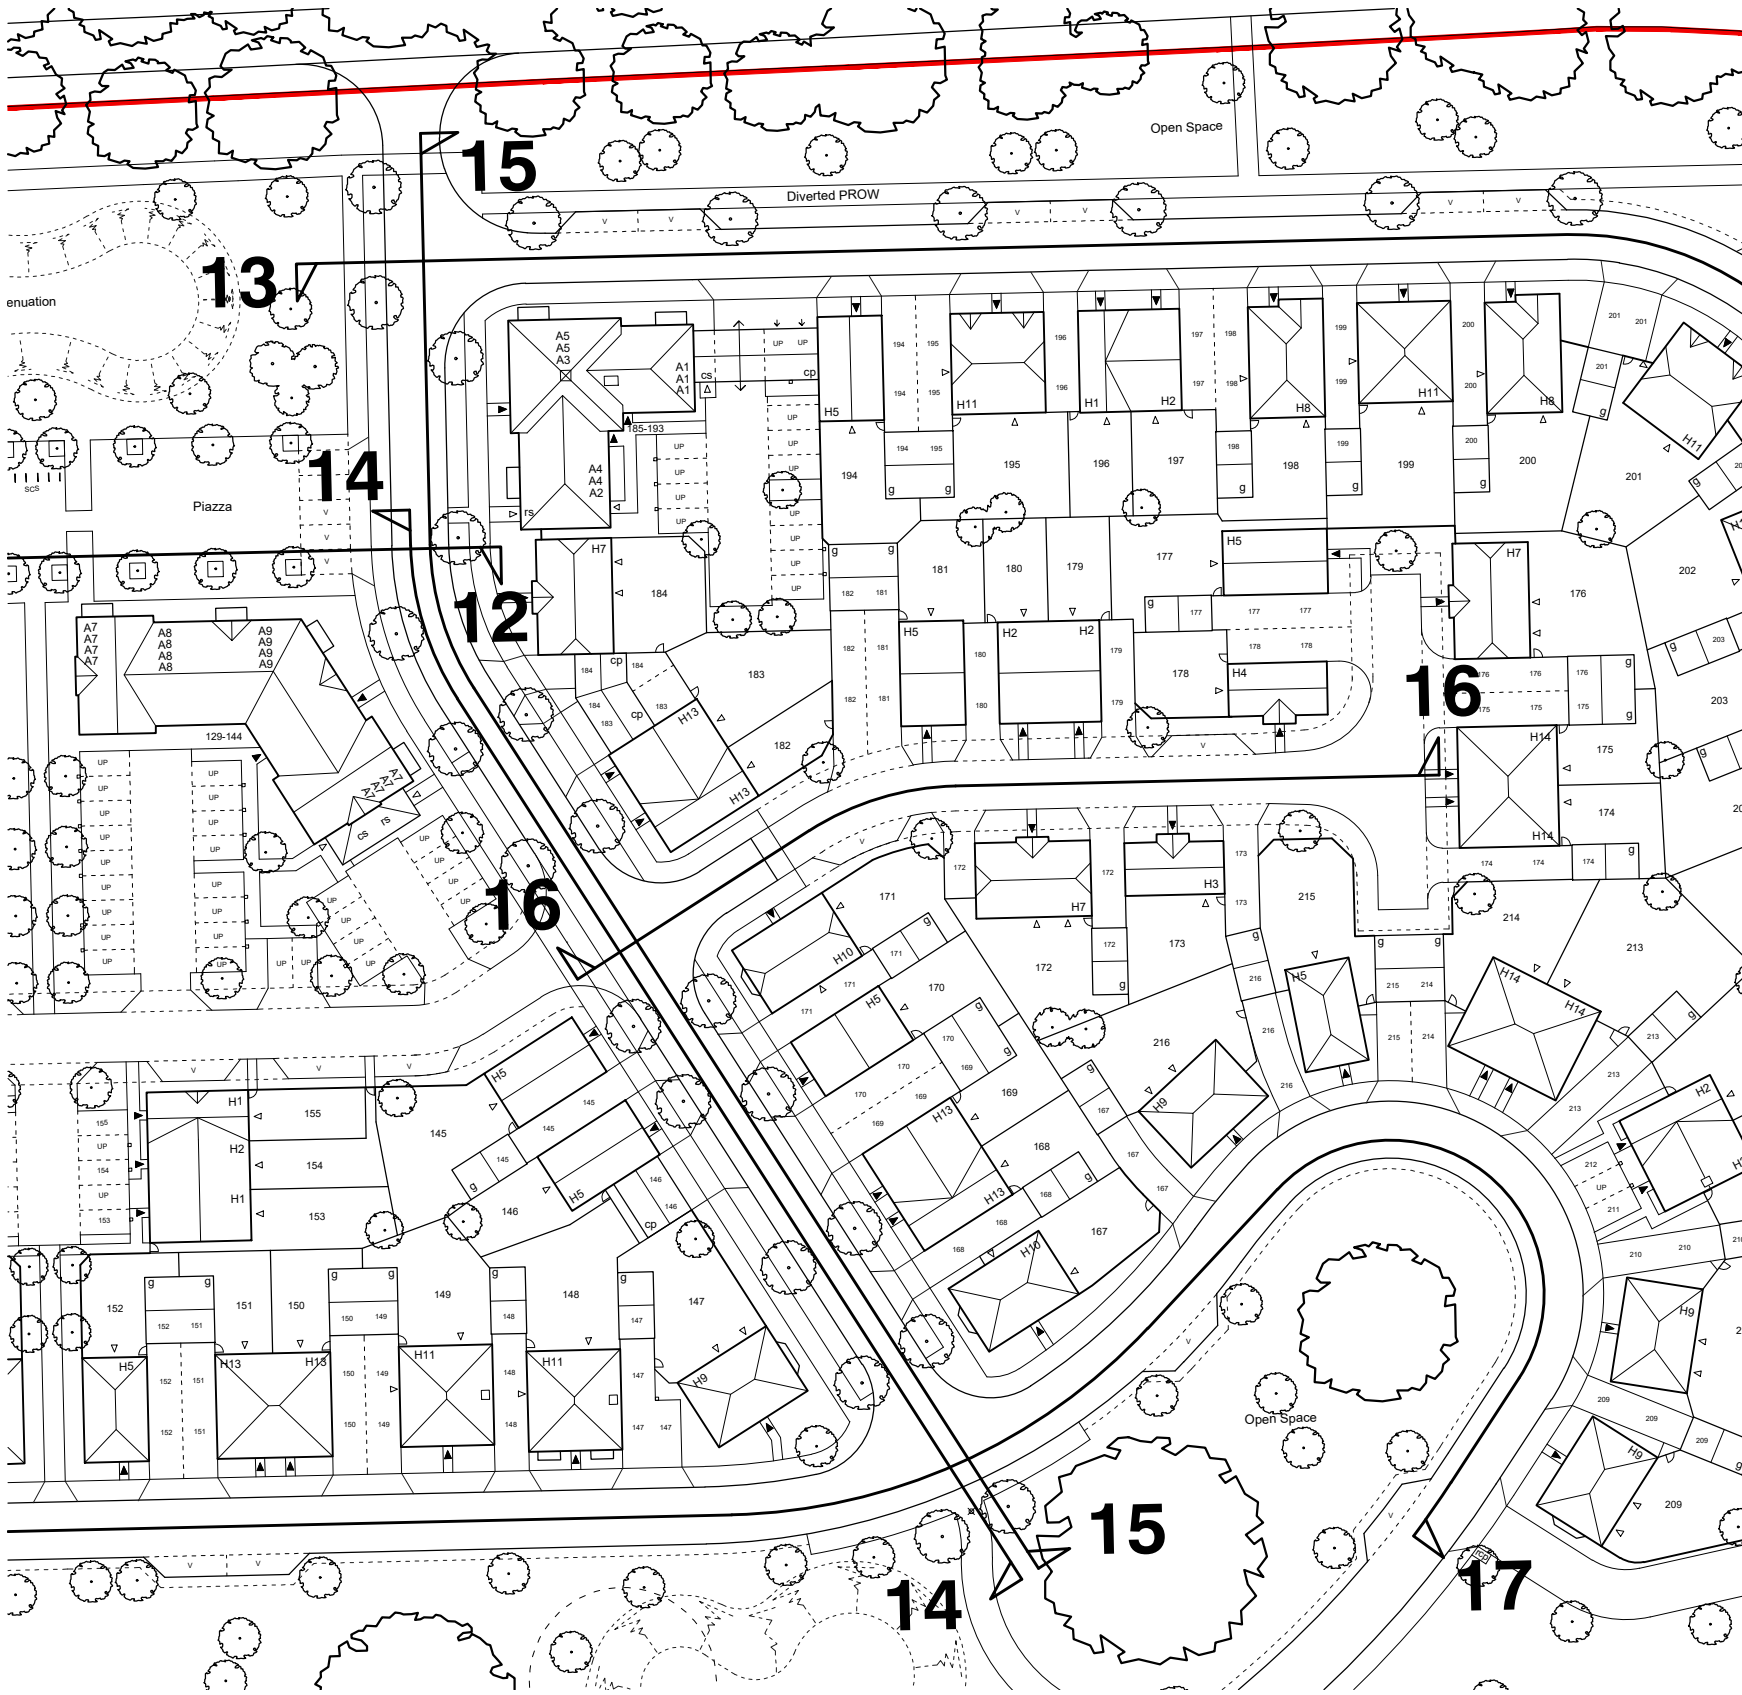

Key Plan (not to scale)

0 2 4 6 8 10 12 14m

 PLANNING AND DESIGN cmyk (Planning & Design) Ltd 6 The Gavel Centre, Parkers Wood St Albans, Herts AL3 6PQ t: 01727 830123 e: email@cmykuk.net www.cmykuk.net	For: 		Job: Mercer Road, Horsham	
	Title: Street Scenes - 15 - 16		Date: November 2024	
	Scale: 1:200 @A1		Drg No: 1644 / P / 40.05	
			Rev:	