





Section 26 - 26

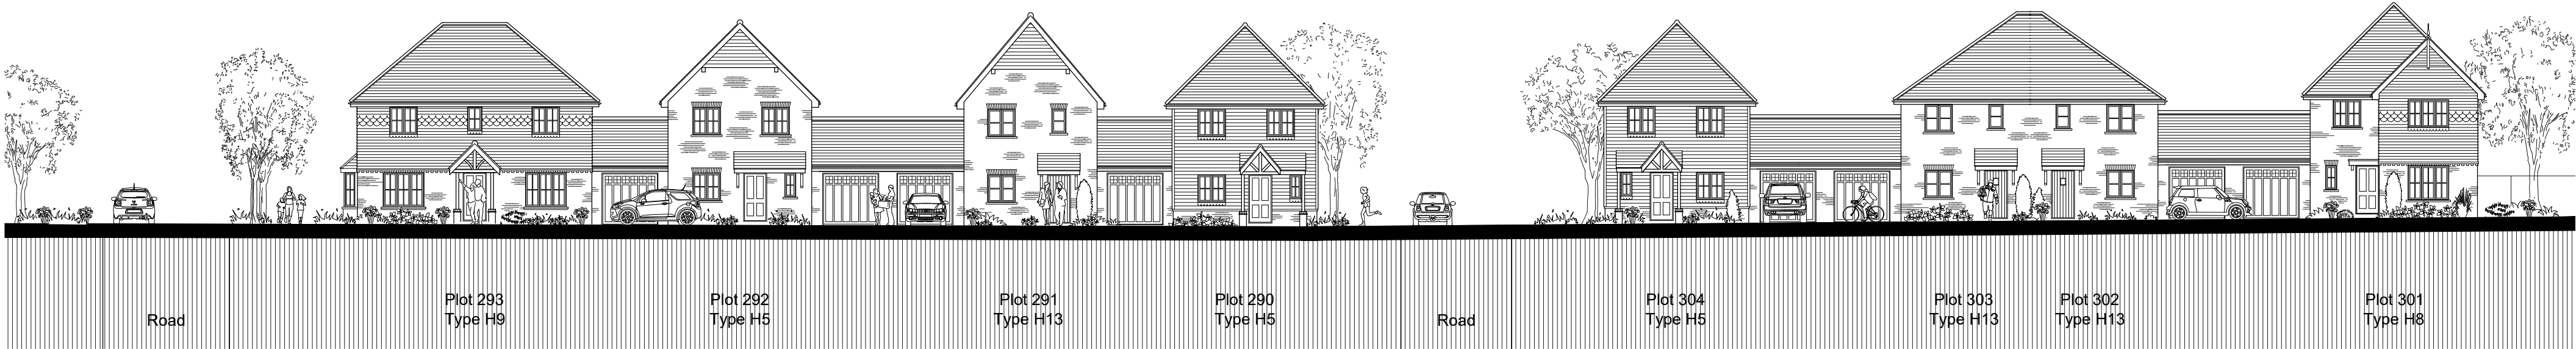

Section 27 - 27

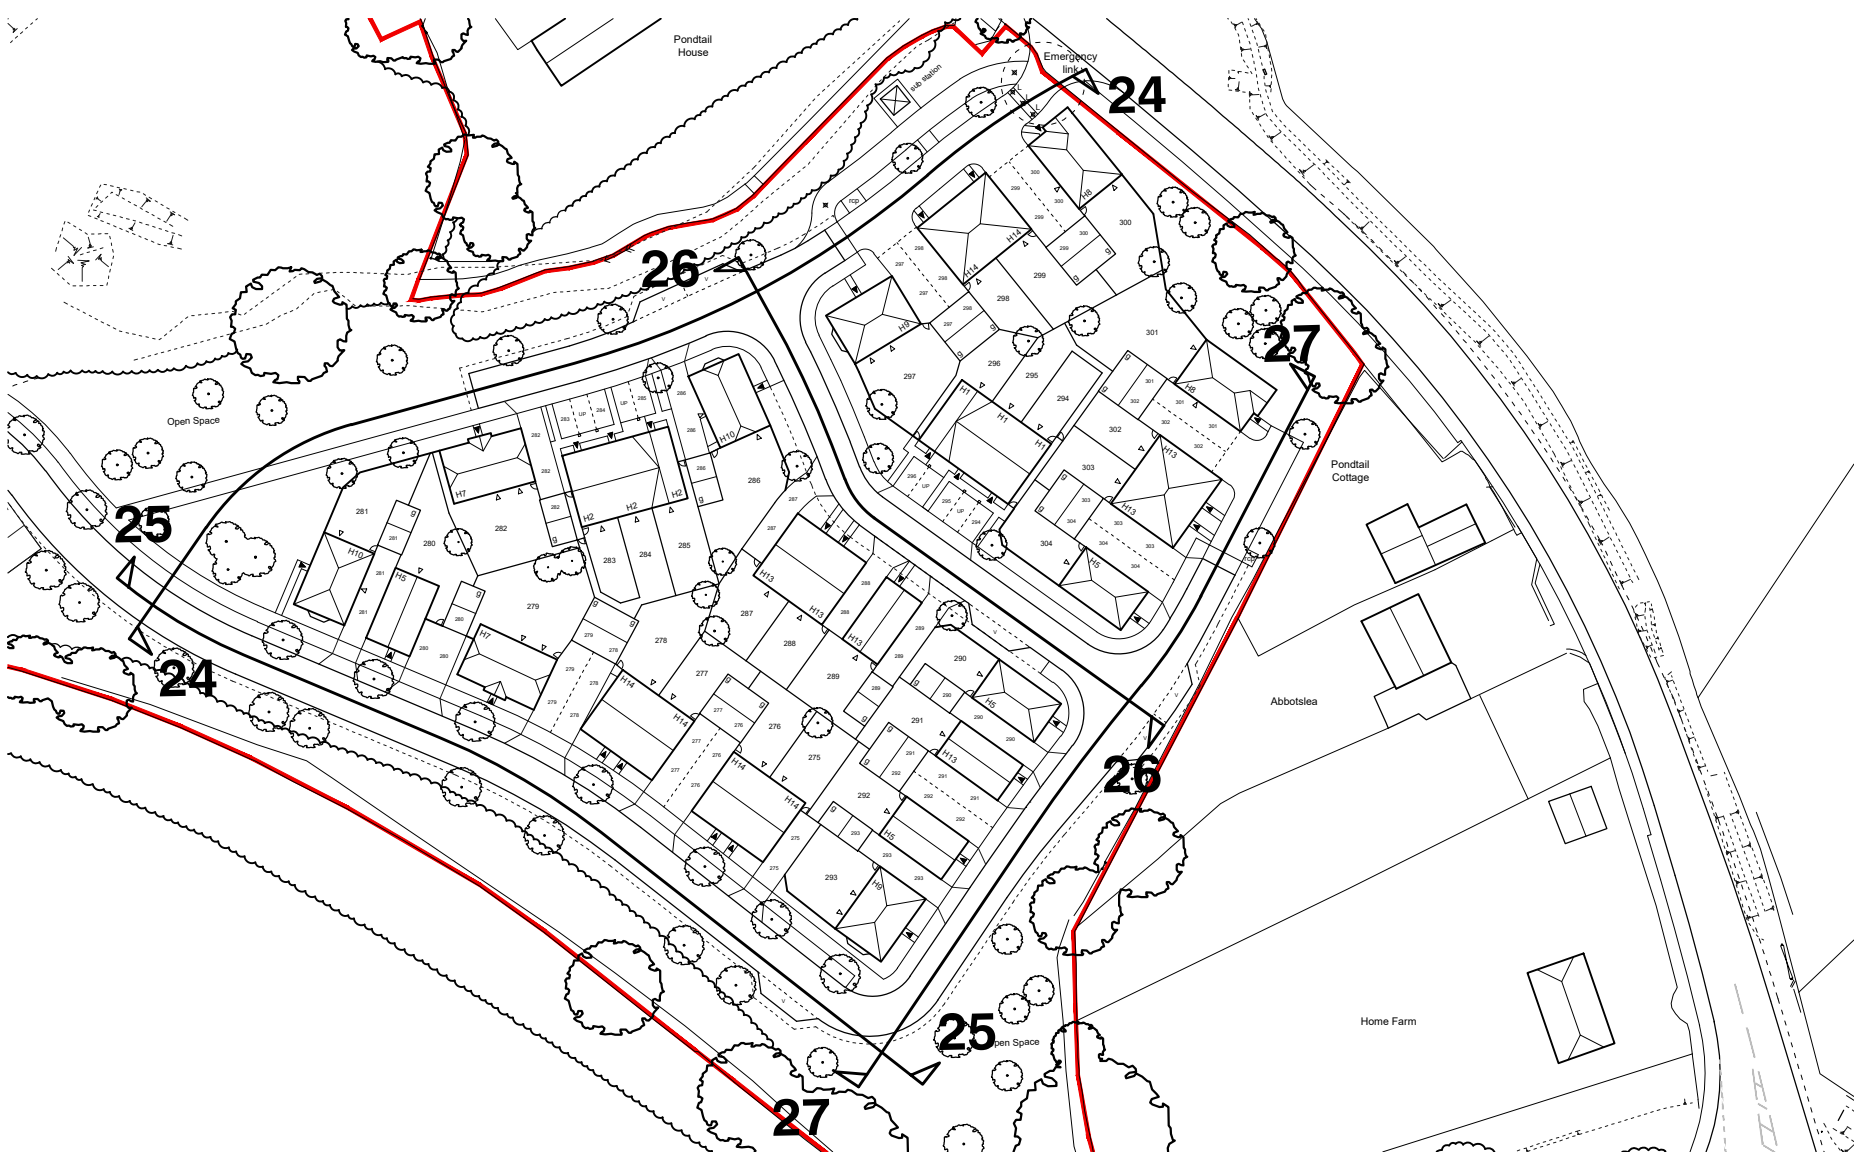

Key Plan (not to scale)



 cmyk PLANNING AND DESIGN cmyk (Planning & Design) Ltd 6 The Gavel Centre, Pipers Wood St Albans, Herts. AL3 6PQ t: 01727 830123 e: email@cmykuk.net www.cmykuk.net	For:		Job:	
			Mercer Road, Horsham	
			Title:	
			Street Scenes - 26 - 27	
	Scale:		Date:	
	1:200 @A1		November 2024	
	Dwg No:		Rev:	
1644 / P / 40.09				