


VISIBILITY SPLAY AND ACCESS DIMENSIONS (1:500)

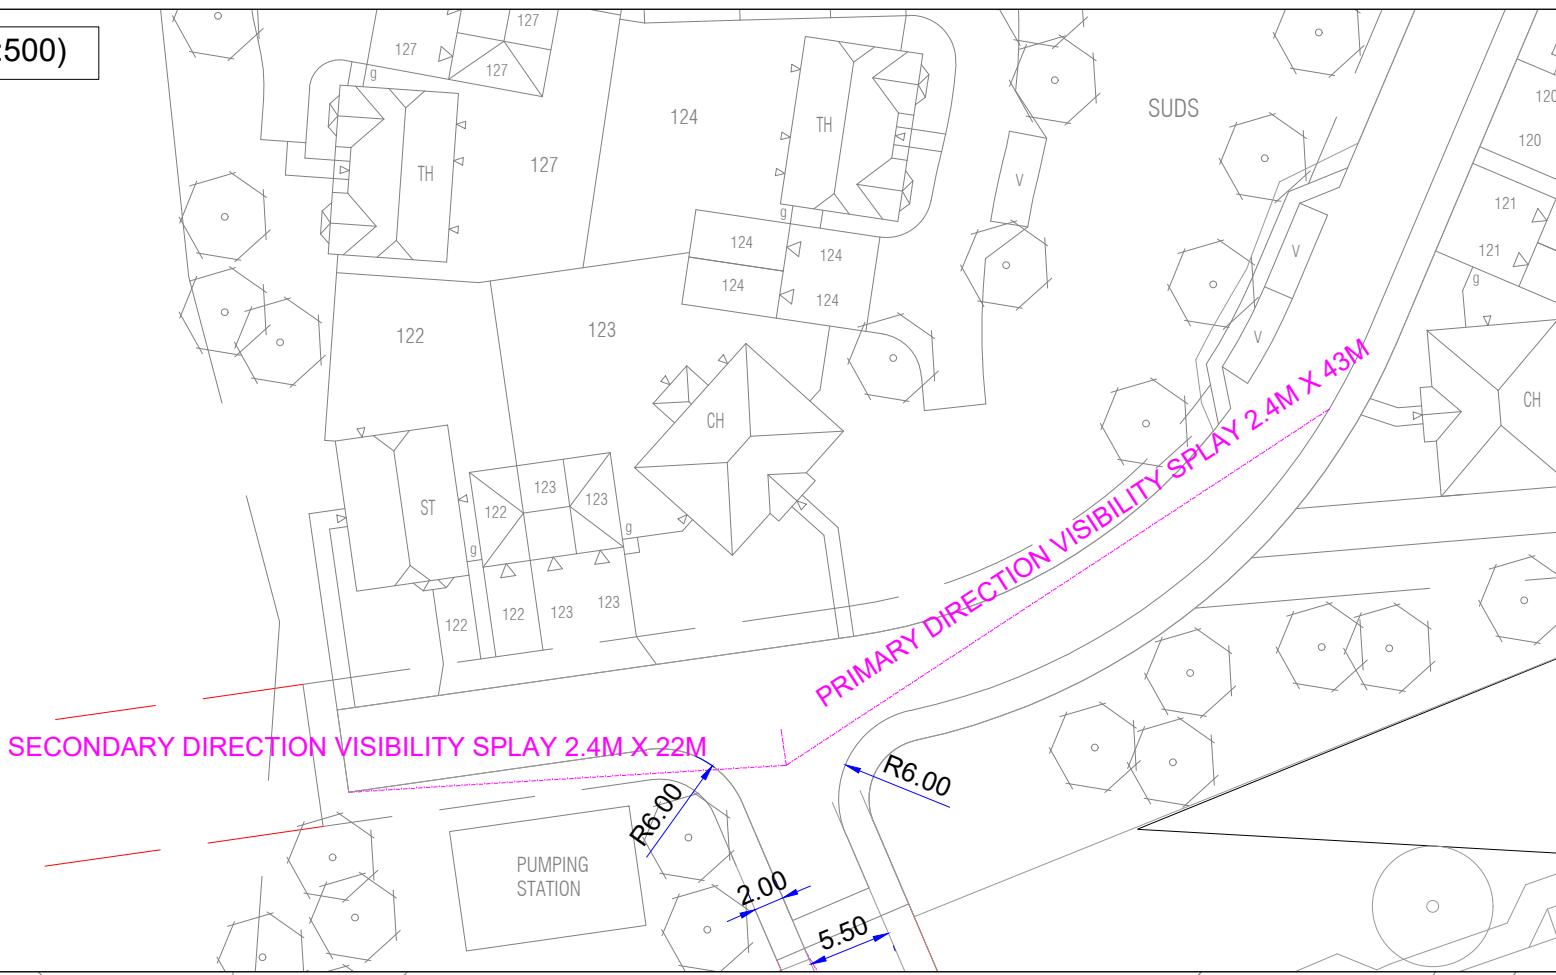

The drawings, information and data recorded in this document ("the information") is the property of Paul Basham Associates. This document and the information are solely for the use of the authorised recipient and this document may not be used, copied or reproduced in whole or part for any purposes other than which it was supplied by Paul Basham Associates. Paul Basham Associates makes no representation, undertakes no duty and accepts no responsibilities to any third party who may use or rely upon this document or the information.


GENERAL NOTES

1. THIS DRAWING IS INTENDED TO BE READ IN CONJUNCTION WITH ALL RELEVANT ARCHITECTS, ENGINEERS, SERVICES AND SPECIALIST DRAWINGS, DETAILS AND SPECIFICATIONS.
2. ANY VARIATIONS OR DISCREPANCIES BETWEEN THESE DRAWINGS IN TERMS OF DIMENSIONS OR DETAILS SHOULD BE DRAWN TO THE ATTENTION OF THE ARCHITECT AND/OR THE ENGINEER FOR CLARIFICATION.
3. ALL FIGURED DIMENSIONS TO BE TAKEN IN PREFERENCE TO SCALED DIMENSIONS. DO NOT SCALE THIS DRAWING.
4. PAUL BASHAM ASSOCIATES ACCEPTS NO RESPONSIBILITY FOR THE ACCURACY OF BACKGROUND INFORMATION PRODUCED BY THIRD PARTIES – THIS MUST BE TREATED AS INDICATIVE ONLY.
5. THIS DRAWING SHOULD ONLY BE USED FOR CONSTRUCTION IF THE PROJECT PHASE IN THE TITLE FRAME BELOW IS SHOWN AS "CONSTRUCTION". PAUL BASHAM ASSOCIATES TAKE NO RESPONSIBILITY FOR CONSTRUCTION WORKS UNDERTAKEN TO DRAWINGS WHICH ARE NOT MARKED UNDER THIS PHASE.
6. VISIBILITY SPLAY DRAWN IN LINE WITH MANUAL FOR STREETS GUIDANCE FOR A 30MPH SPEED LIMIT (2.4M X 43M).


KEY

— VISIBILITY SPLAY

VEHICLE PROFILE

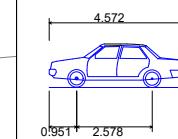


4.572
1.769m
1.488m
0.249m
1.713m
4.00s
5.100m

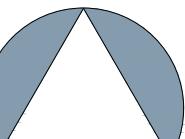

NORTH

CAR ENTERING AND EXITING THE SITE (1:250)

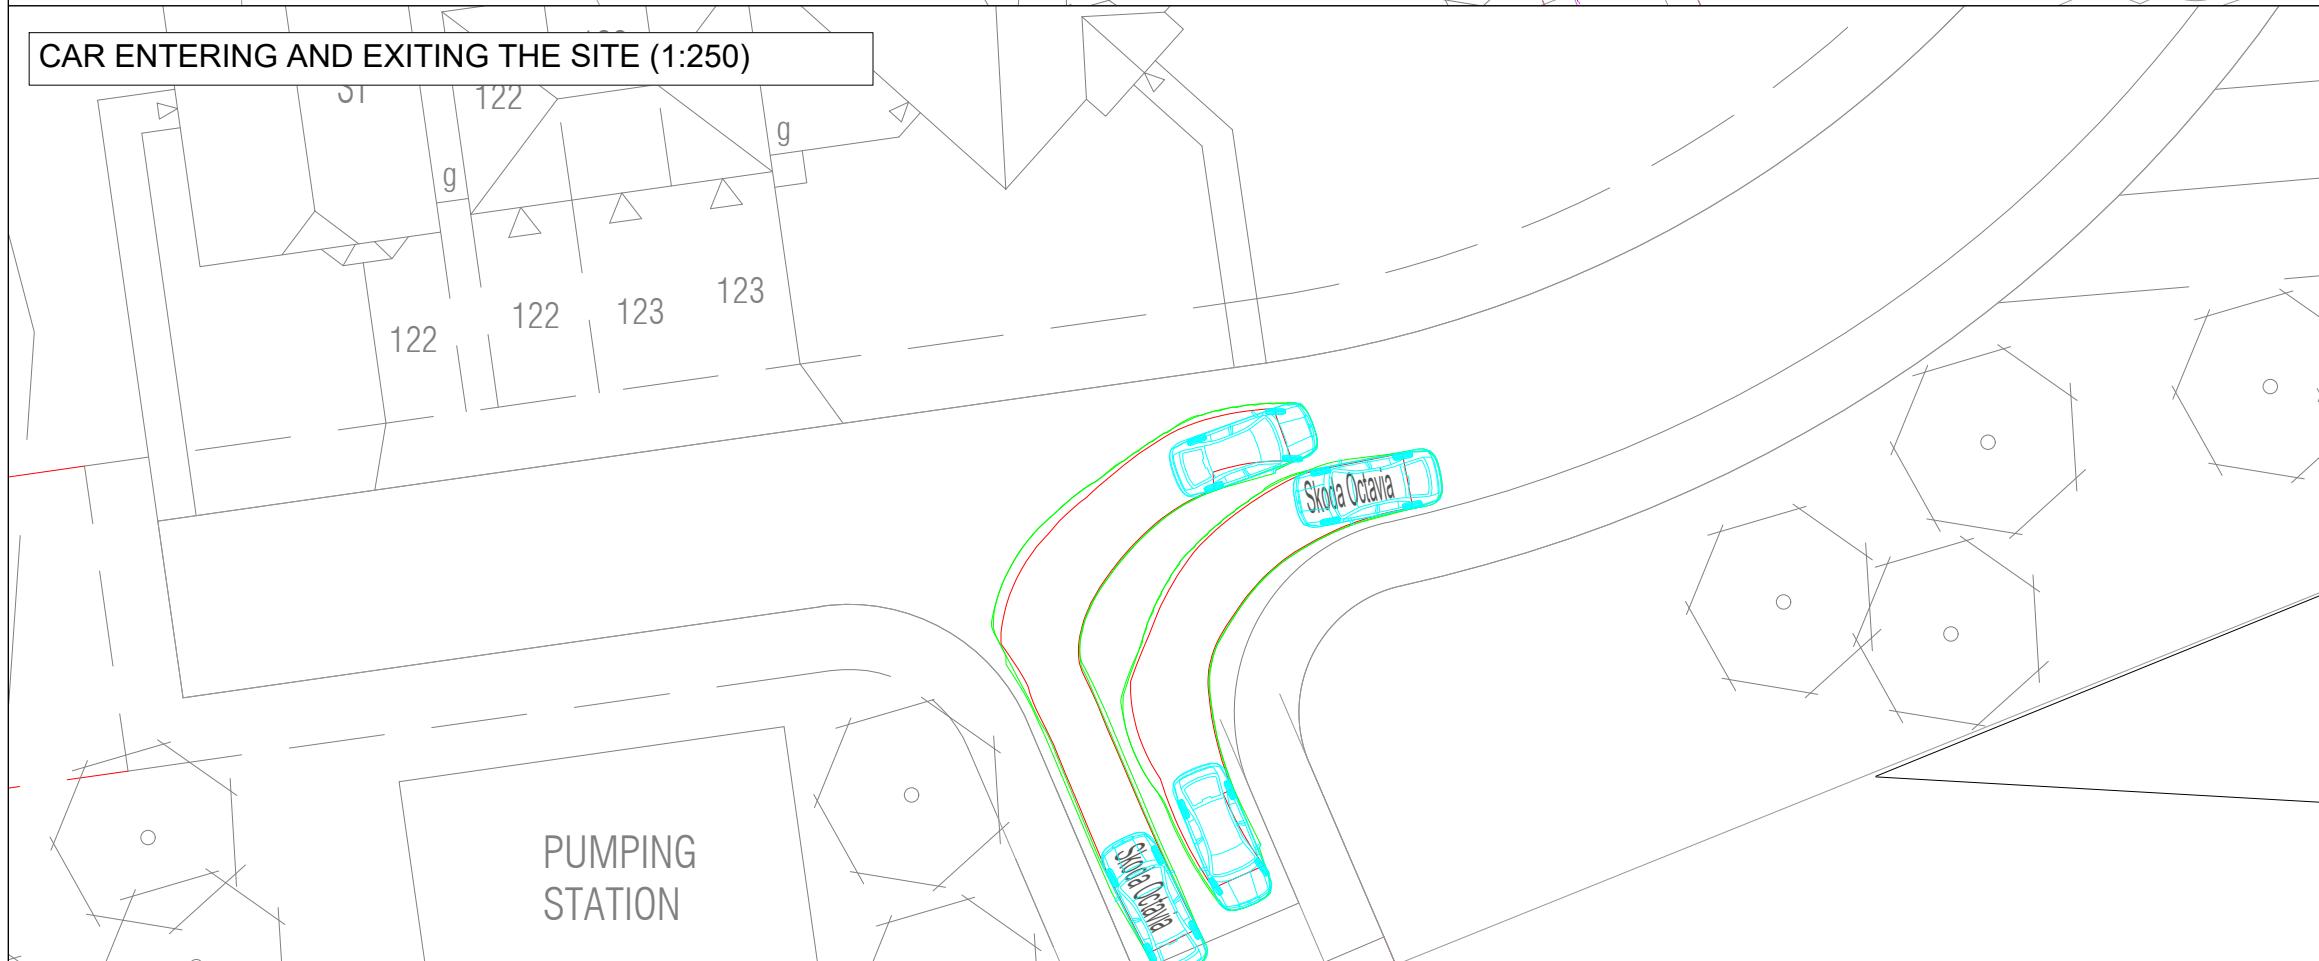

PRELIMINARY

DRAWING/DESIGN IS STILL 'IN DEVELOPMENT'
YOU ARE ADVISED TO MAKE DUE ALLOWANCE

P02	CLIENT'S COMMENTS	02.12.24	ERG	CID
P01	FIRST ISSUE	22.11.24	ERG	CID
Rev	Description	Date	By	App'd
Date Created	Drawn By	Approved By	Suitability Code	
21.11.24	ERG	CID	-	
PBA Project Number	Scale			
091.0018	AS INDICATED		(AT A3)	
PBA Drawing No:	091.0018-0002	Revision	P02	

Project Name
CAMPSFIELD, SOUTHWATER

Title
VISIBILITY SPLAY AND CAR
TRACKING AT ACCESS

pb paulbasham
associates

Paul Basham Associates Ltd
The Bothy, Cams Hall Estate, Fareham, PO16 8UT
01329 711 000
info@paulbashamassociates.com www.paulbashamassociates.com

miller homes

Project Phase
PRELIMINARY