




Key:

- Site boundary
- Other land in Applicant's ownership

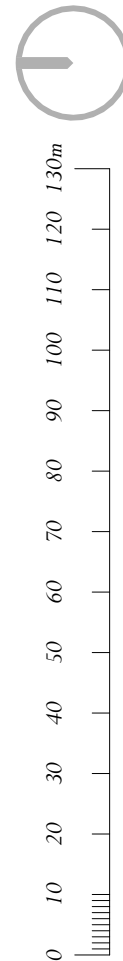

Drawing Number: 6294-PL100 Rev 01 | 2024/06 | Drawn By: LL/CB

Scale: 1:1250 (@ A1)

Land to the East of Tilletts Lane, Warnham

Site Location Plan

ADAM ARCHITECTURE

www.adamarchitecture.com contact@adamarchitecture.com