




Street Elevation 6

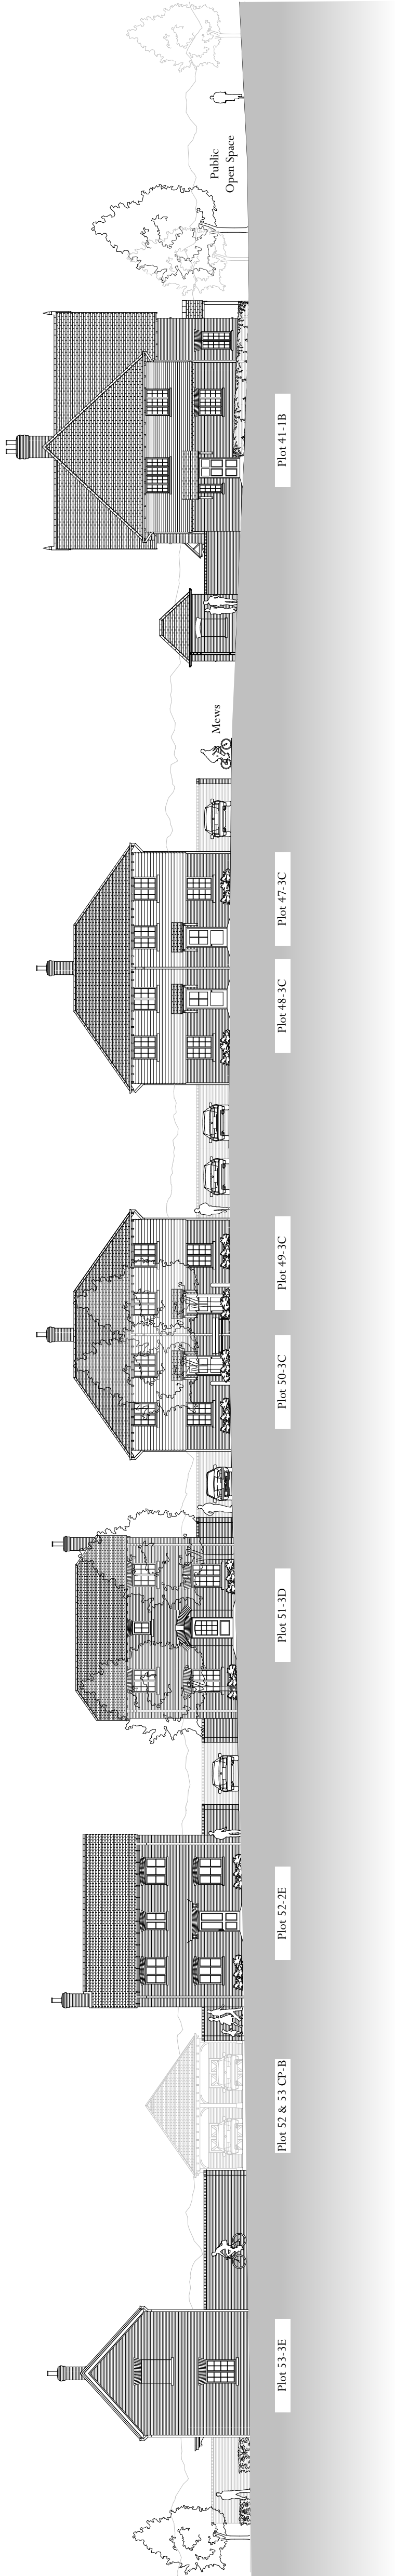


Street Elevation 7

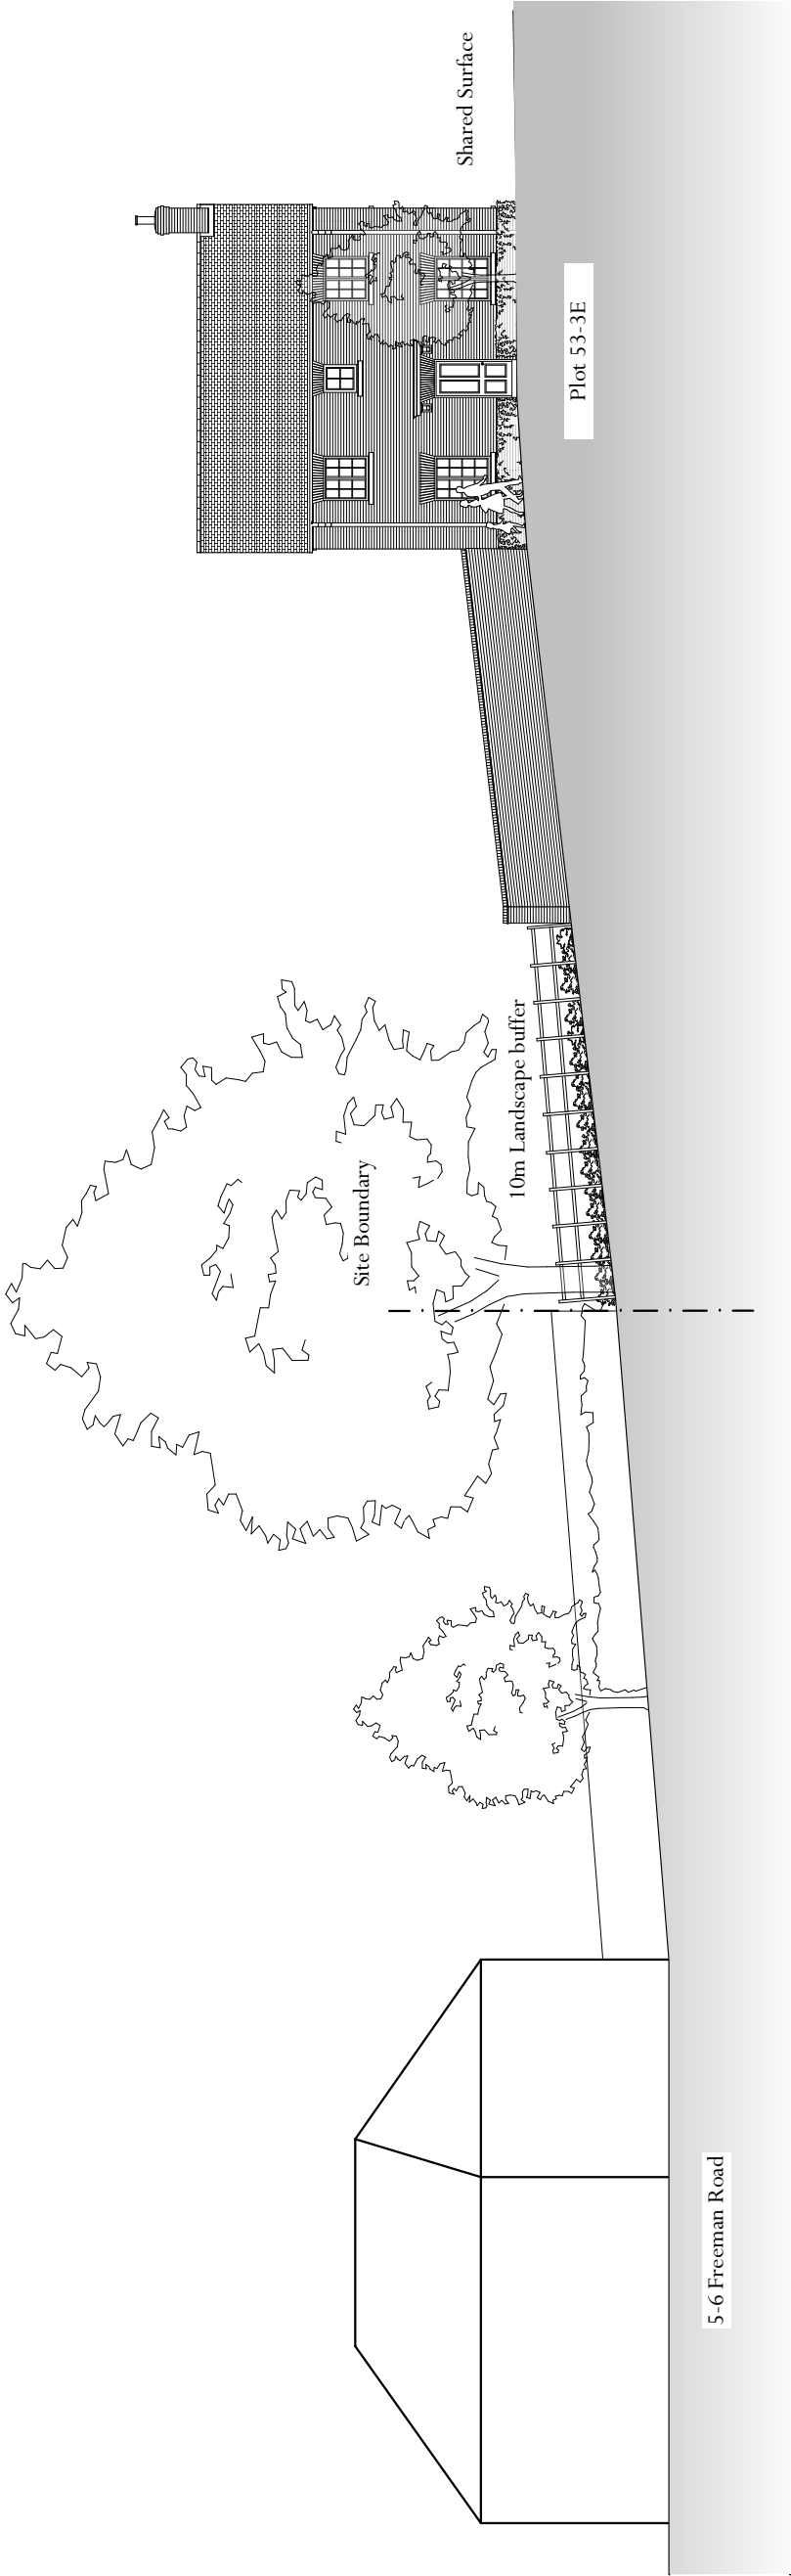

Street Elevation 8

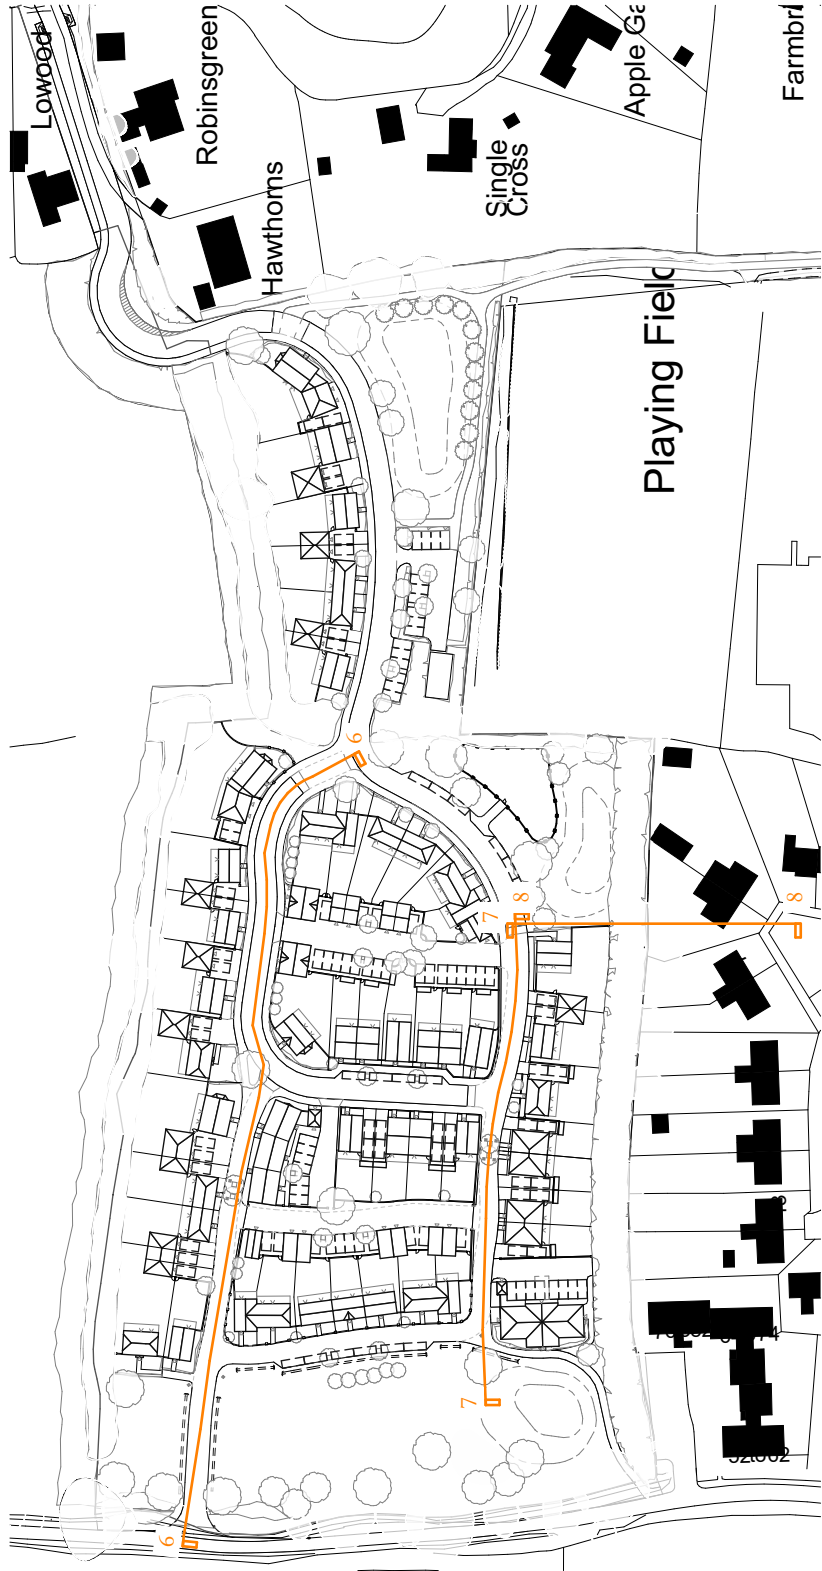

Key Plan

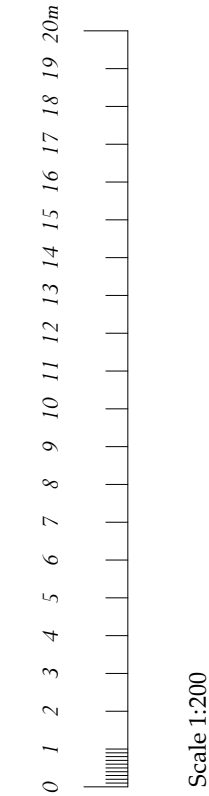

Land to the East of Tilletts Lane, Warnham

Scale: 1:200 @ A1
Drawing Number: 6294_PL303 Rev 01 | 2024/06 | Drawn By: LL/CB