



Street Elevation 5

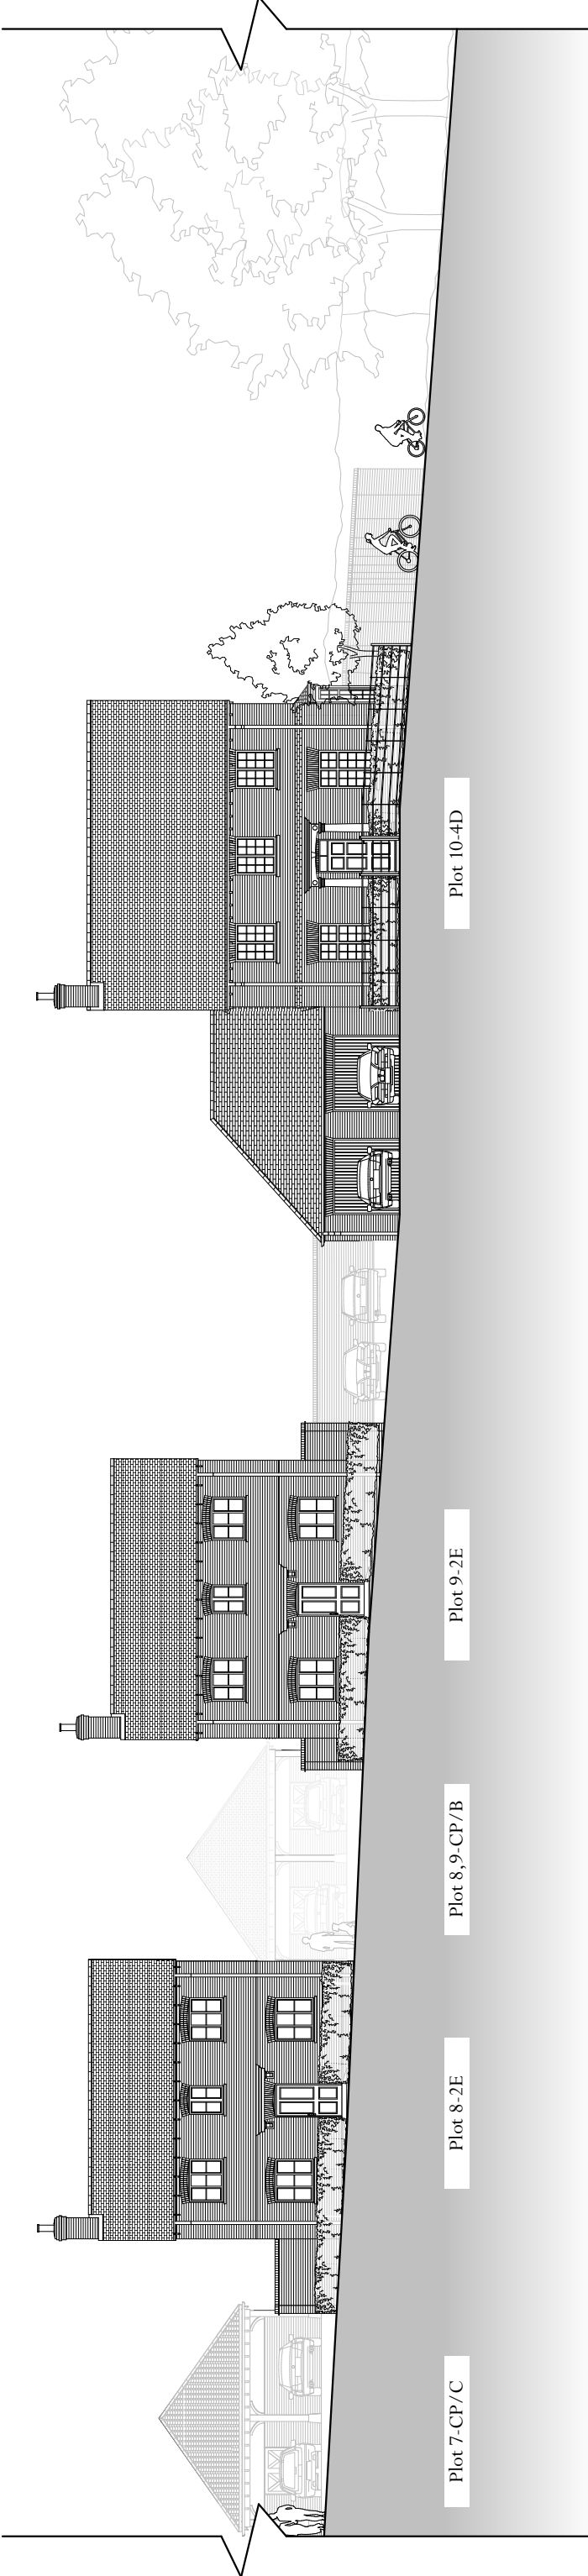

Street Elevation 5 continued




Street Elevation 5 continued

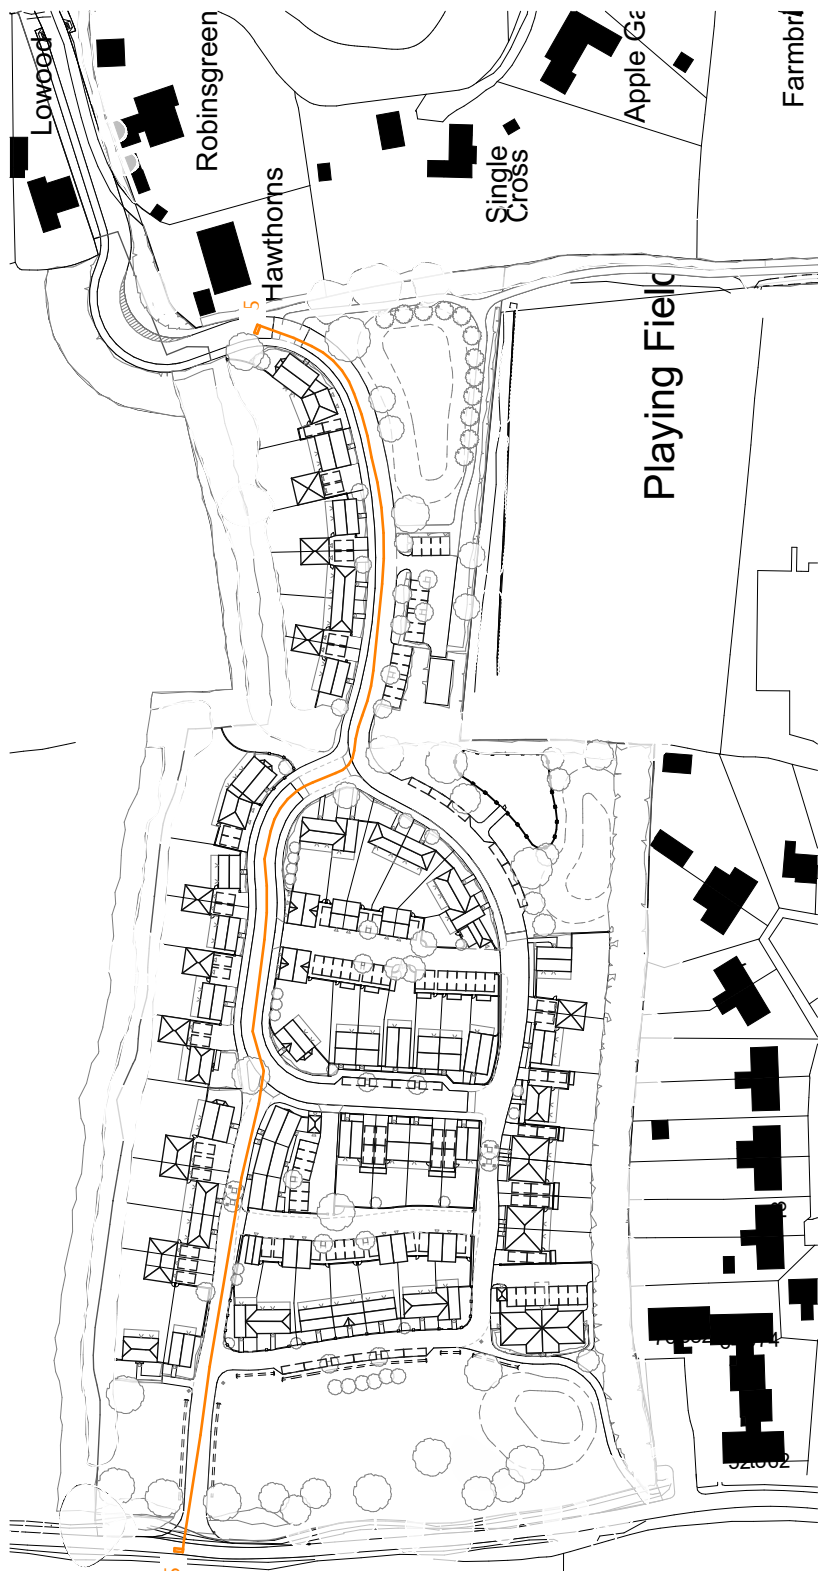

Key Plan

Land to the East of Tilletts Lane, Warnham

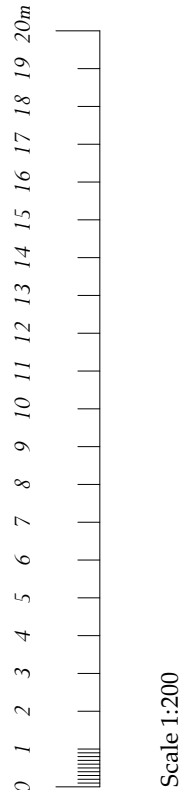

Scale 1:200

Drawing Number: 6294_PL302 Rev 01 | 2024/06 | Drawn By: LL/CB
Scale: 1:200 @ A1