



Street Elevation 1

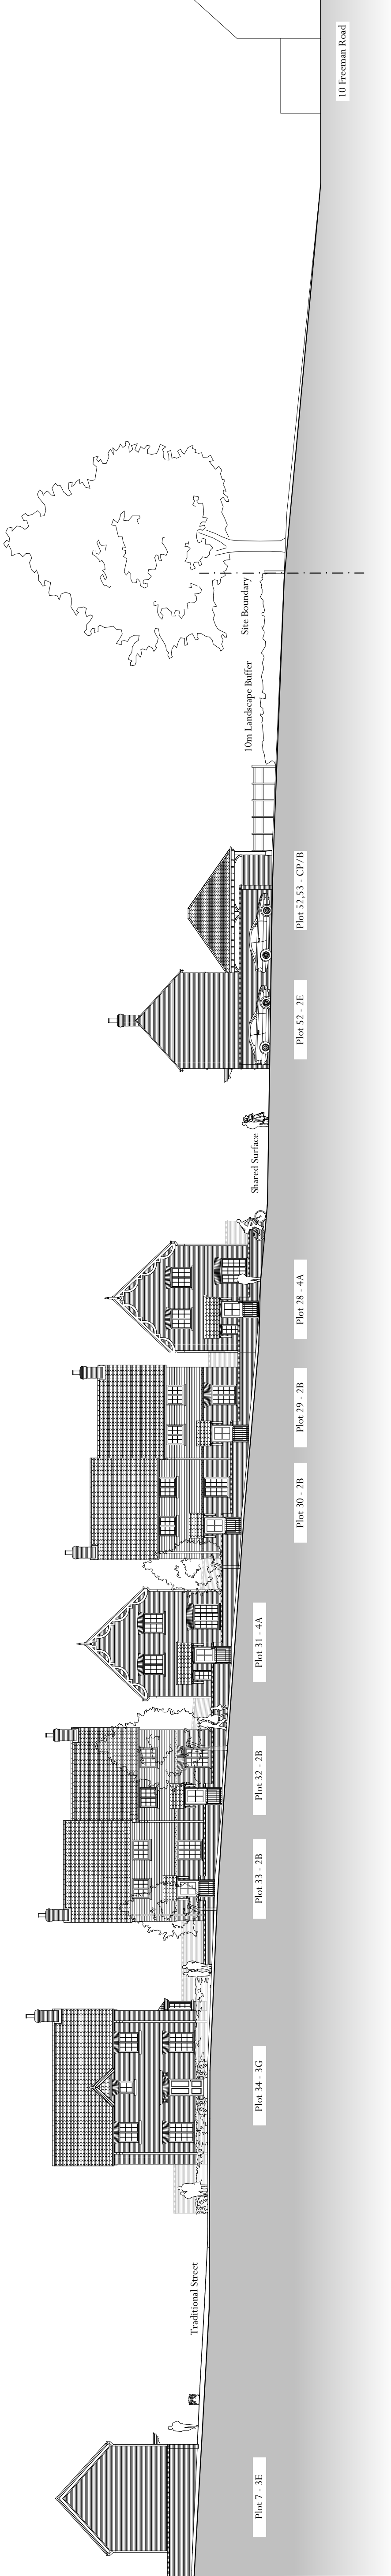


Street Elevation 2

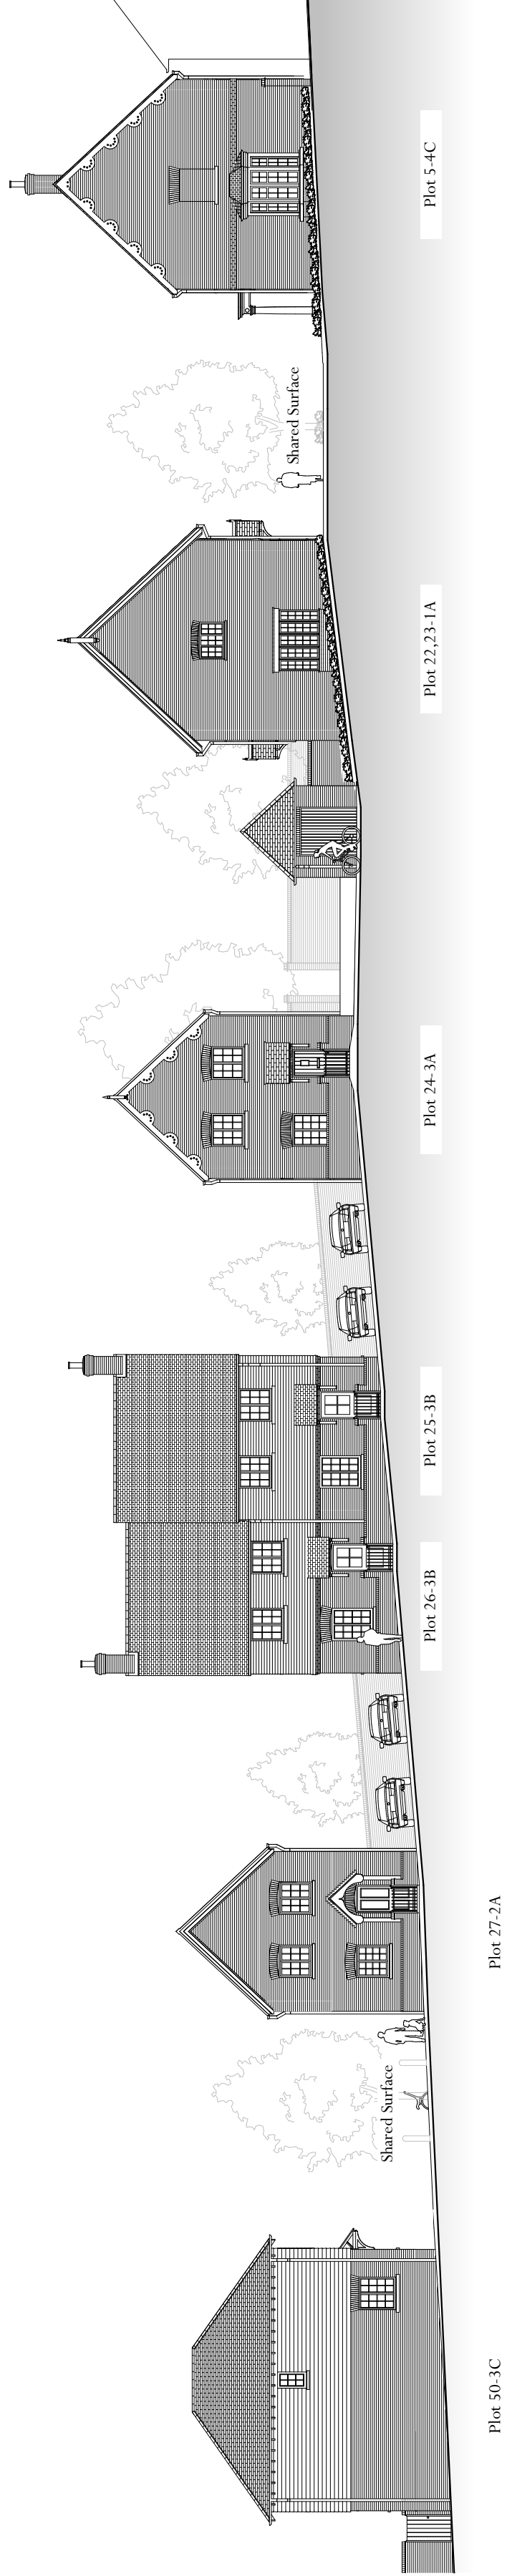


Street Elevation 3

Street Elevations 1-3

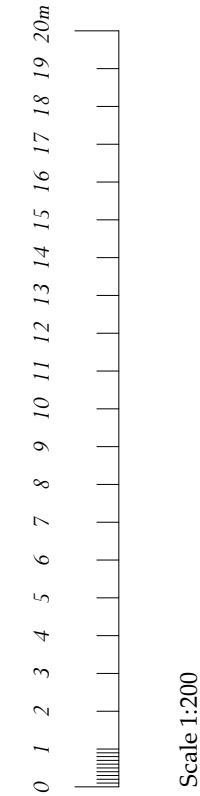

Drawing Number: 6294_PL300 Rev:01 | 2024/06 | Drawn By: LL/CB/FP
Scale: 1:200 @ A1

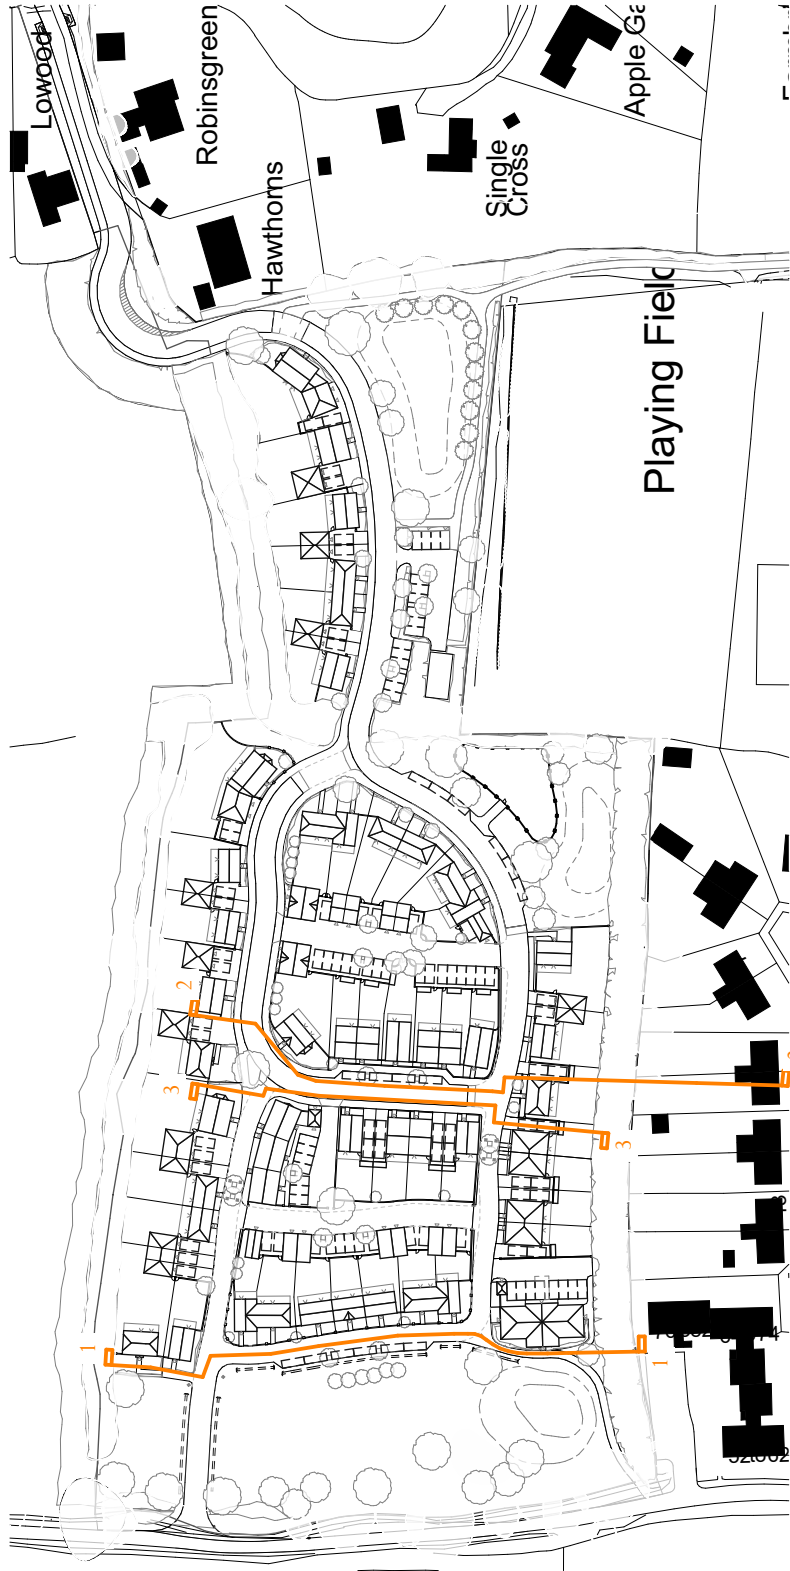

Key Plan