



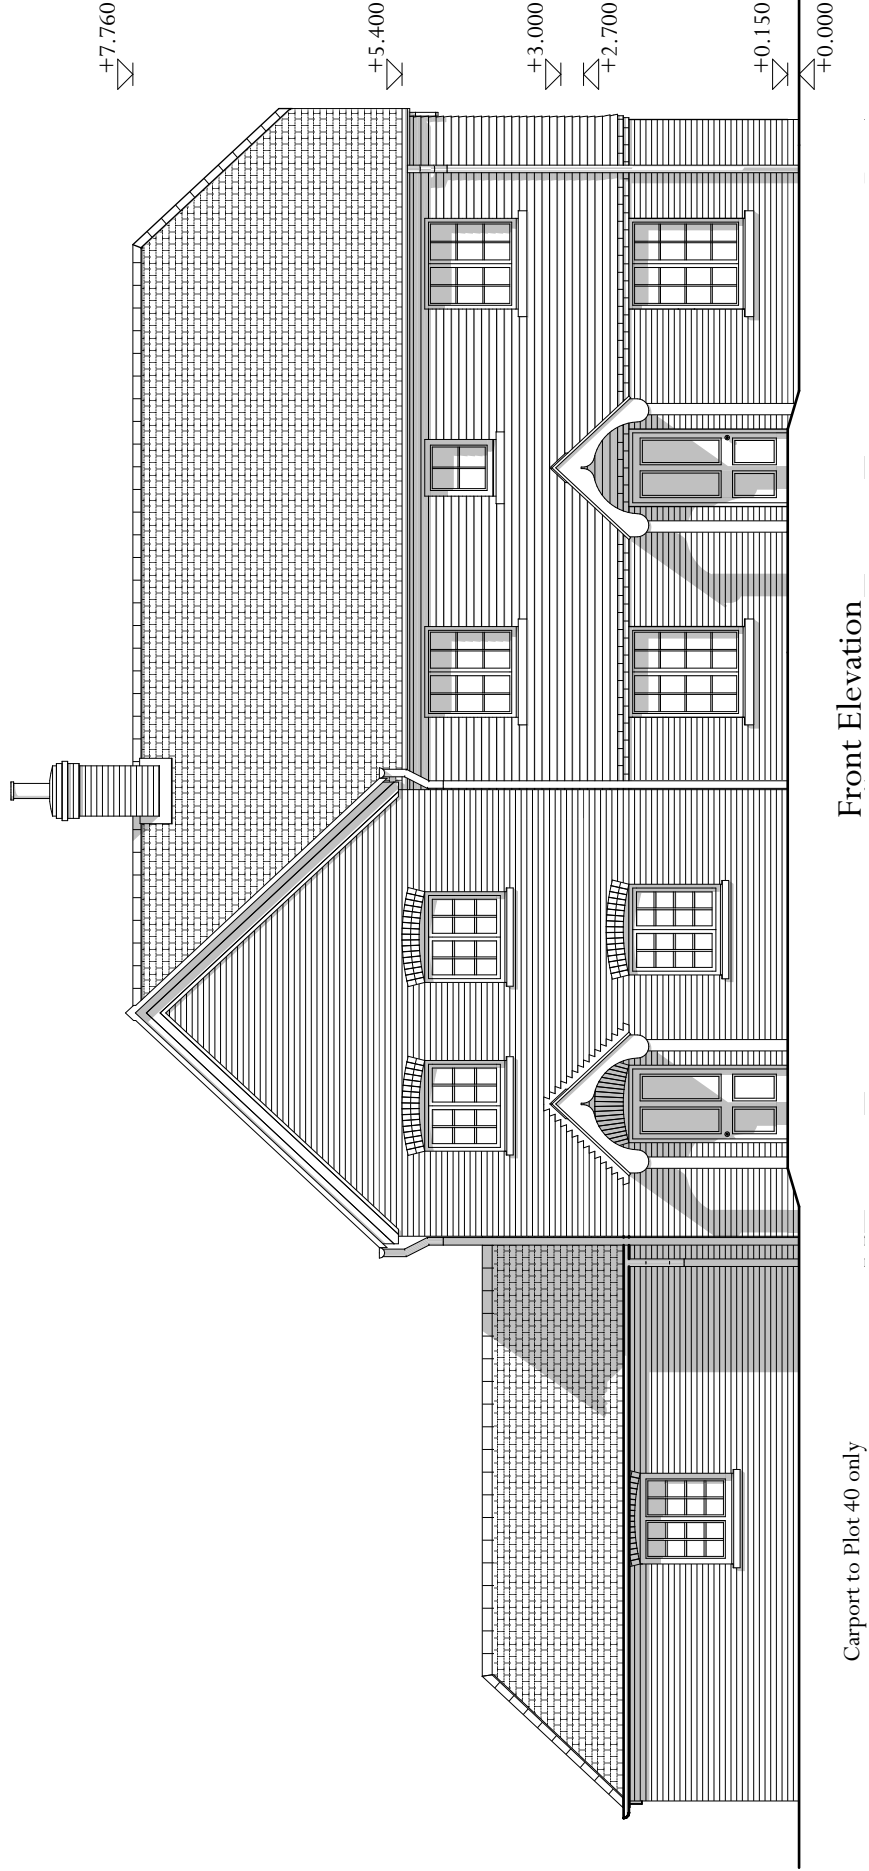

Side 1 Elevation

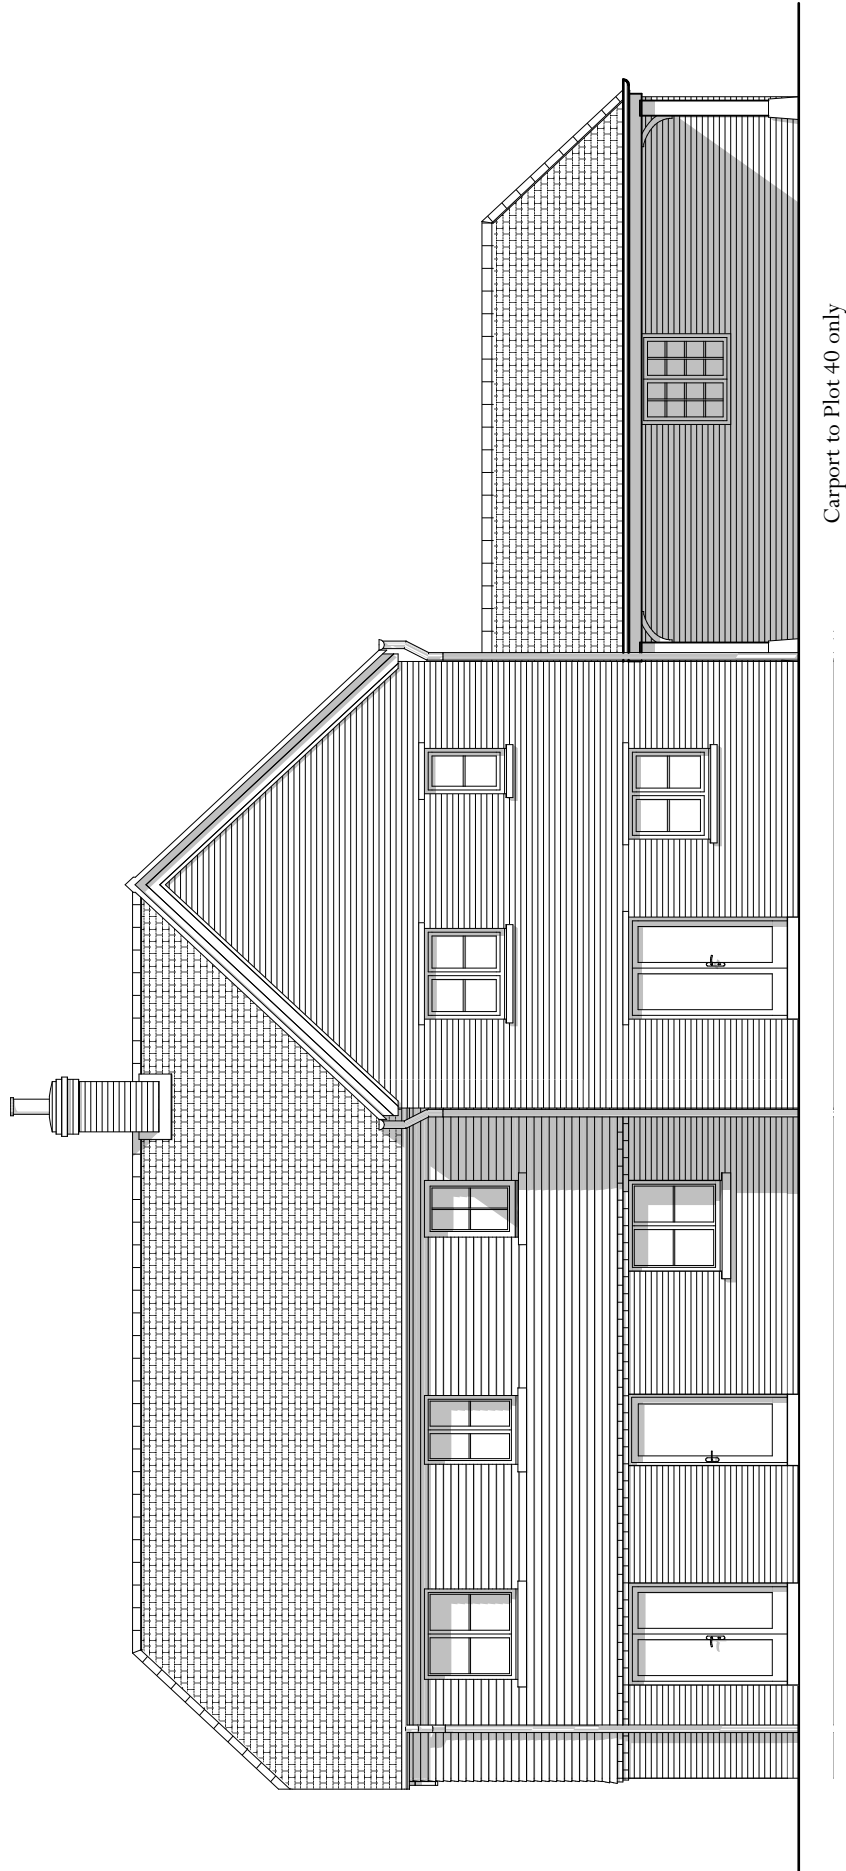

Side 2 Elevation



House Type 2A-3F Corner Unit Elevations Plots 39-40
Land to the East of Tilletts Lane, Warnham

Scale: 1:100 @ A3

Drawing Number: 6294-PL220 Rev 01 | | Drawn By: LL

Scale 1:100

