


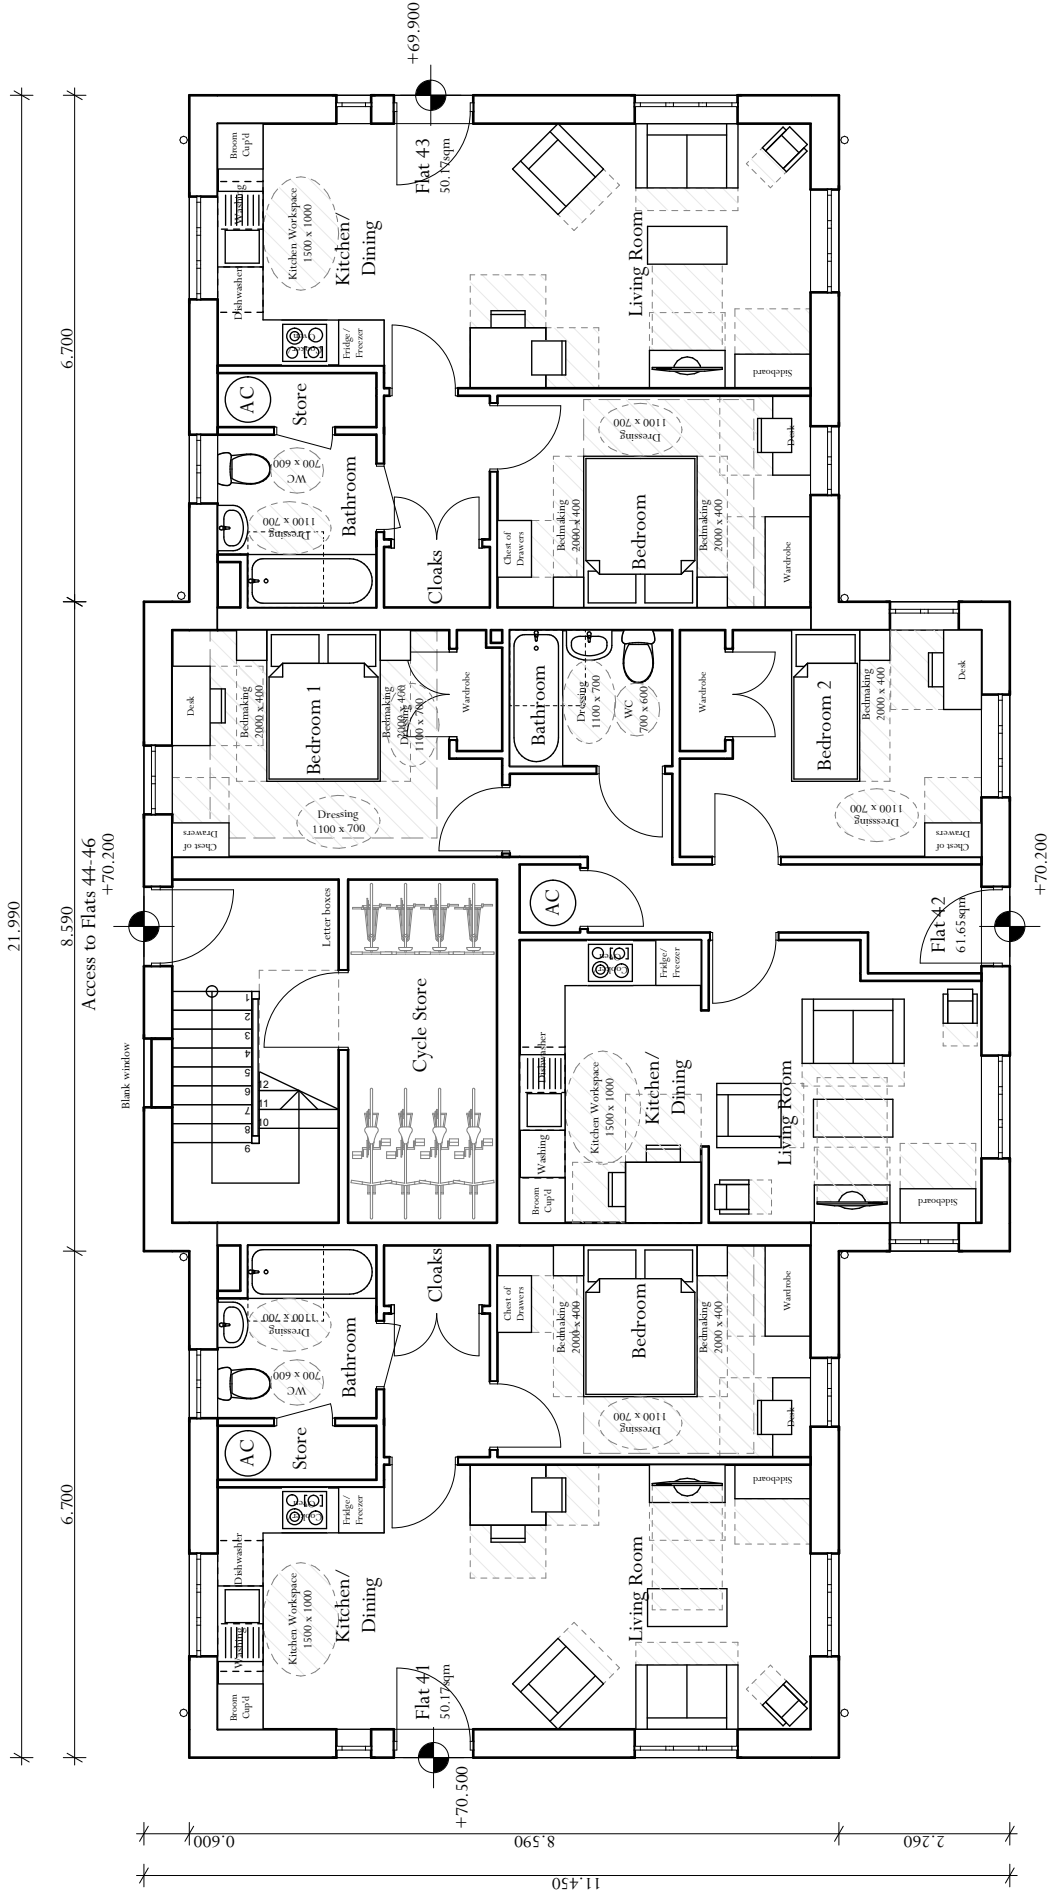

Ground floor

Apartment - Type 2 Ground Floor - Plot 41-46
Land to the East of Tillets Lane, Warnham

Scale 1:100

Scale: 1:100 @ A3

Drawing Number: 6294-PL202 Rev 01 | Drawn By: LL/FSP

ADAM ARCHITECTURE

www.adamarchitecture.com contact@adamarchitecture.com