


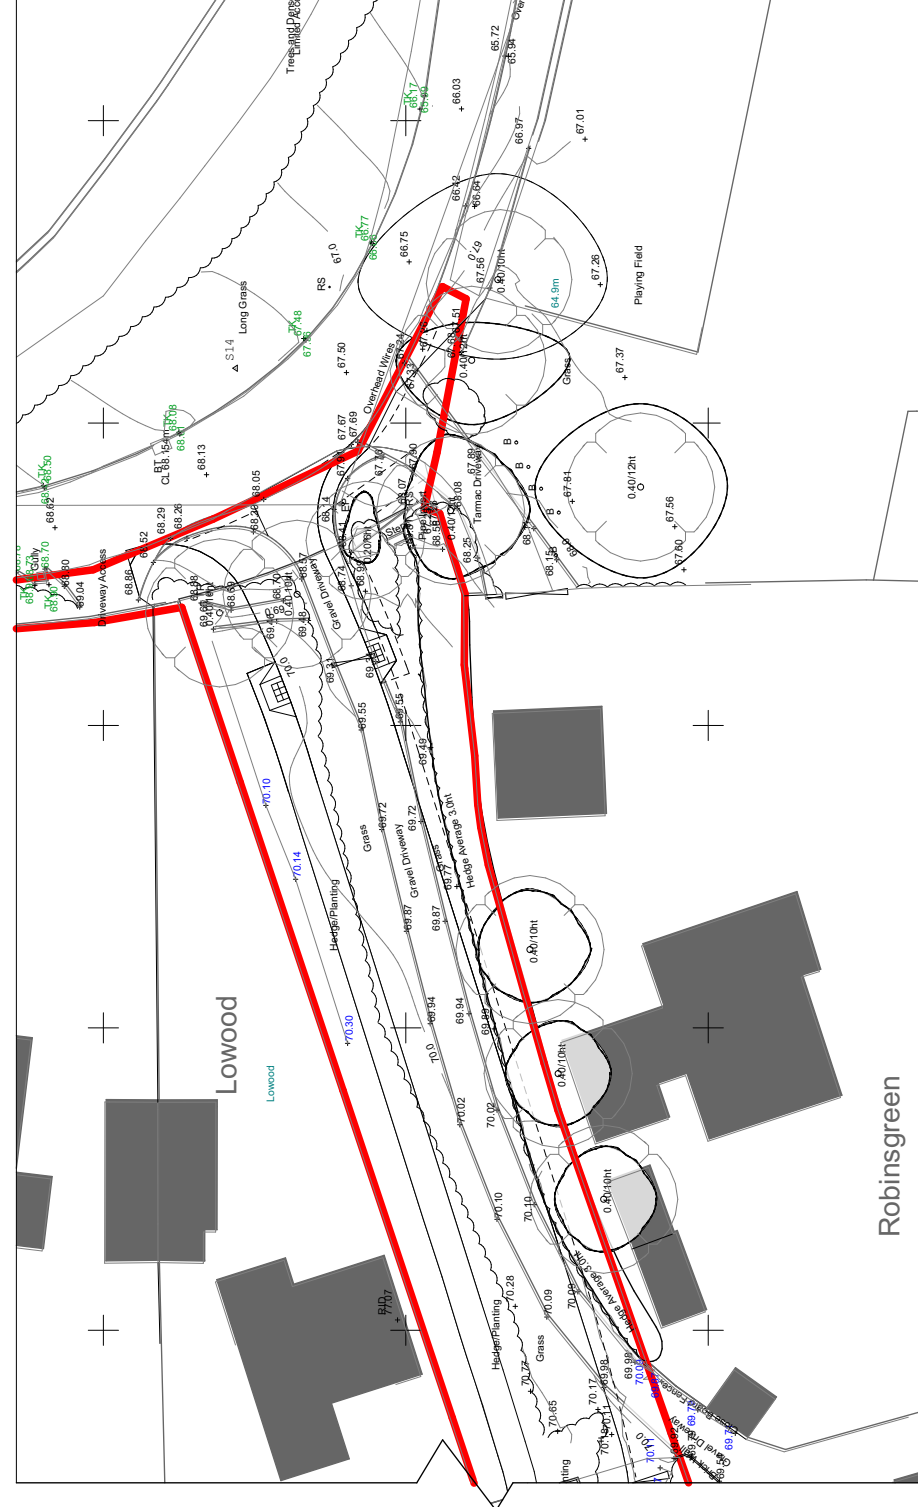

Key:


Site boundary

Slab Level



Eastern Access Excerpt

Slab Levels

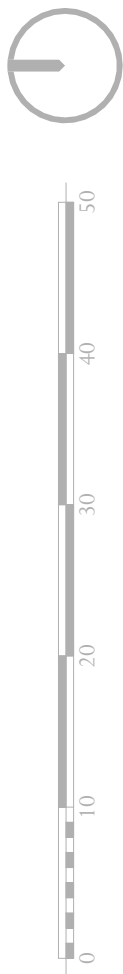

Land to the East of Tillets Lane, Warnham

Scale: 1:500 @ A1
Drawing Number: 6294-PL110 Rev 01 | 2025/04 | Drawn By: BPV/LL