





- Key:
- Site boundary
 - Red brick wall with brick pier 1.8m high
 - Low red brick wall 0.6m high
 - Estate railing 1.2m high
 - Split timber railing 1.2m high
 - Hedgerow
 - Timber knee rail

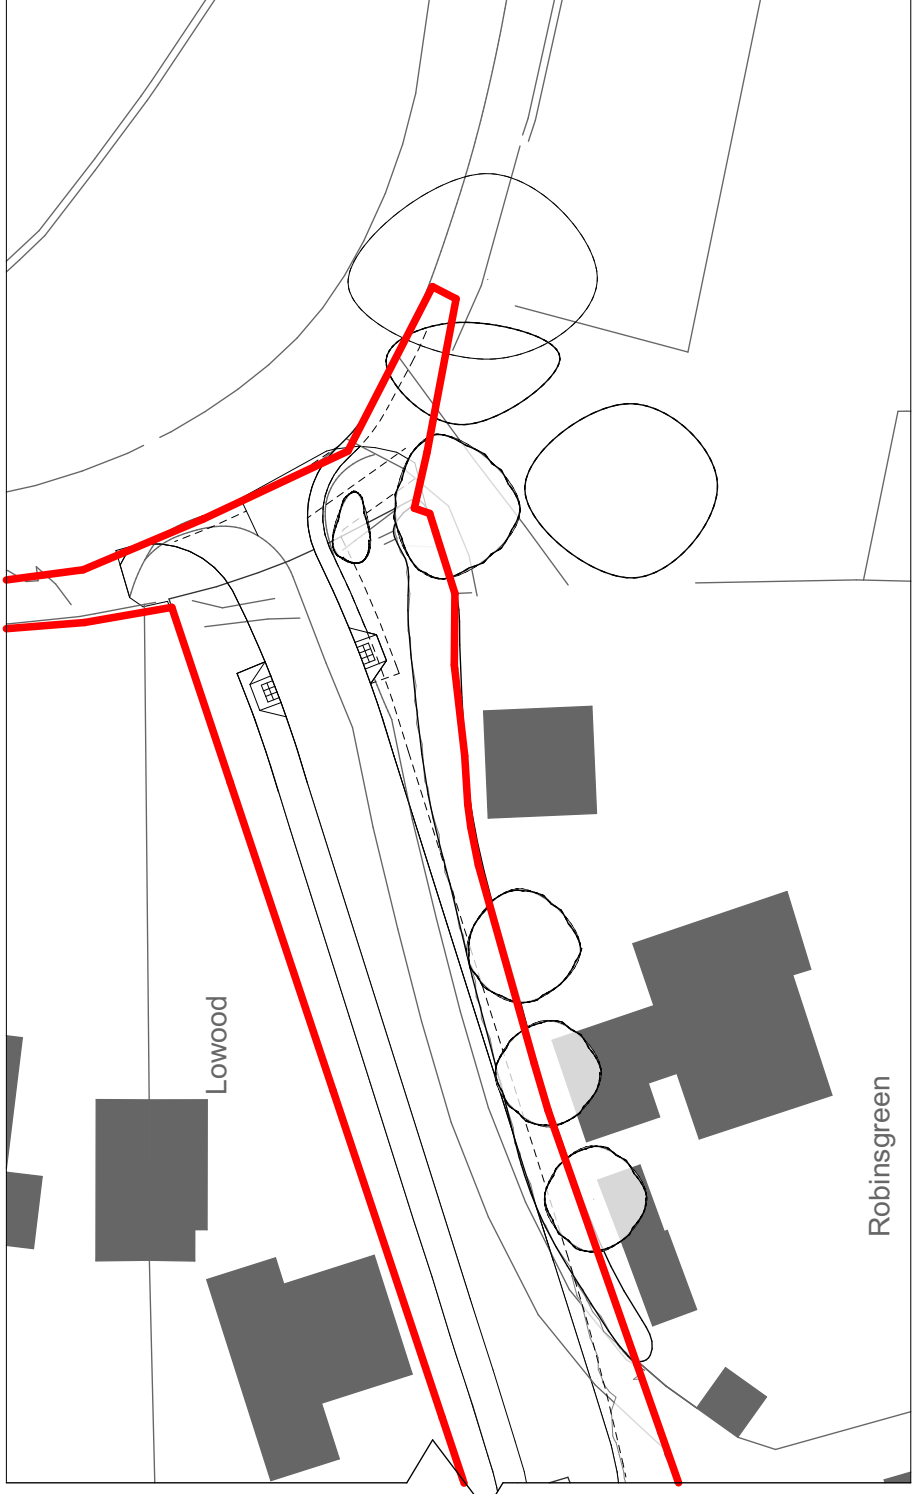

Eastern Access Excerpt

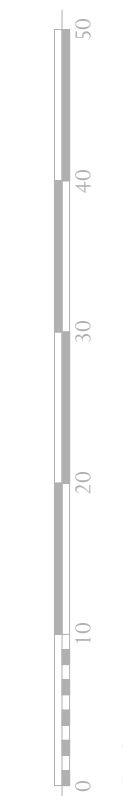

Scale 1:500

Boundary Treatment Plan

Land to the East of Tilletts Lane, Warnham

Drawing Number: 6294-PL/08 Rev 01 | 2024/06 | Drawn By: FP
Scale: 1:500 @ A1

ADAM ARCHITECTURE

www.adamarchitecture.com contact@adamarchitecture.com