




- Key:
- Site boundary
 - Cycle Storage
 - Refuse Storage
 - Car Parking

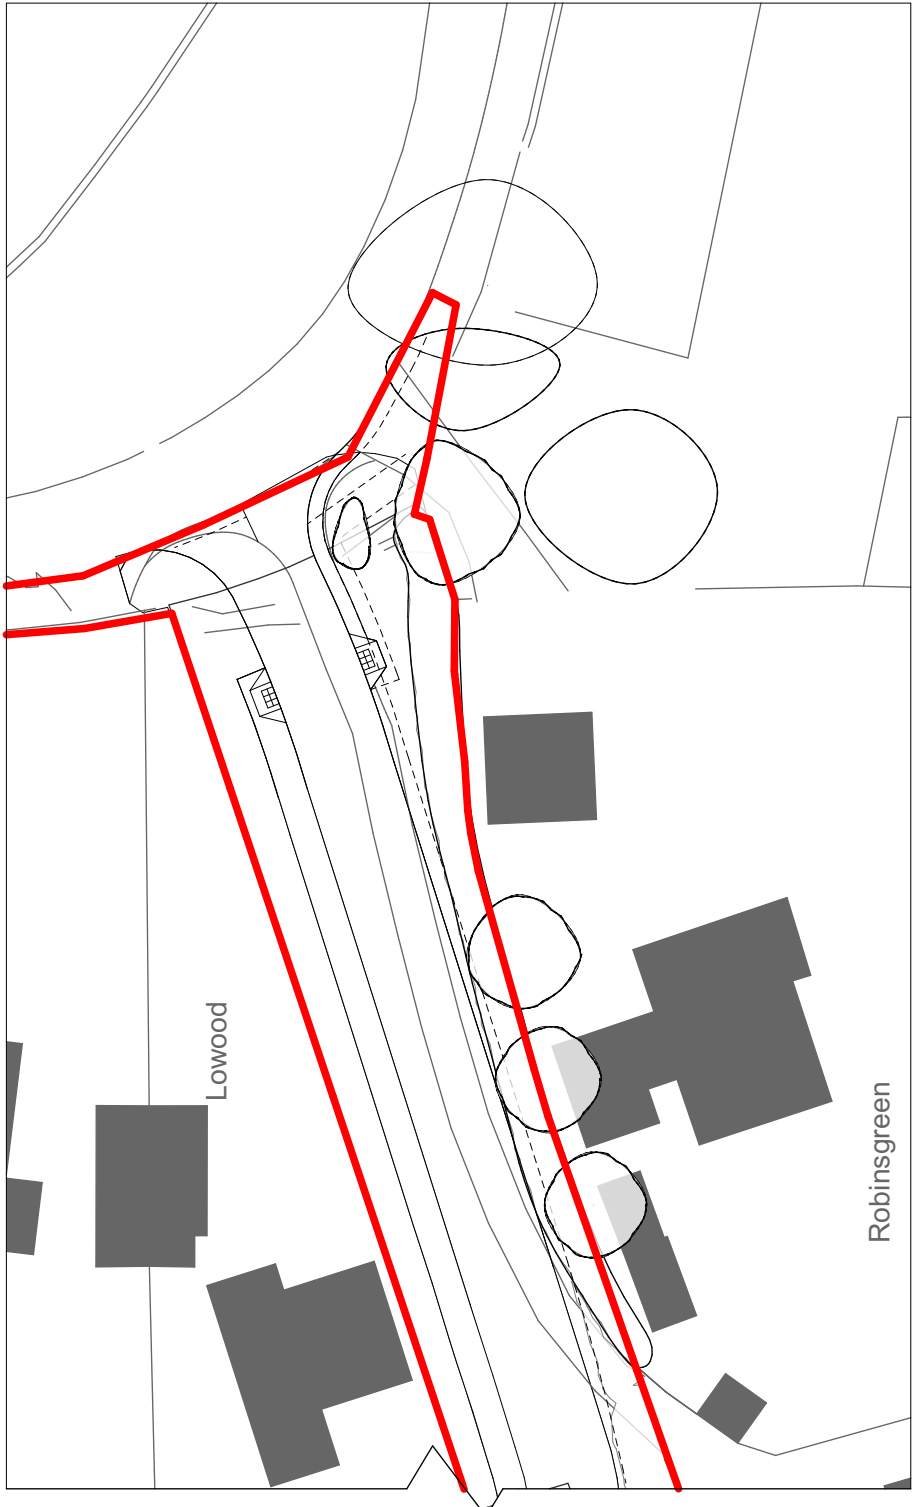

Eastern Access Excerpt



Scale 1:500

Refuse Cycle and Parking

Land to the East of Tilletts Lane, Warnham

Scale: 1:500 @ A1
Drawing Number: 6294_PL106 Rev 01 | 2024/06 | Drawn By: LL/CB

ADAM ARCHITECTURE

www.adamarchitecture.com contact@adamarchitecture.com