




Key:

Site boundary


1 - Storey

1 1/2 Storey

2 Storey

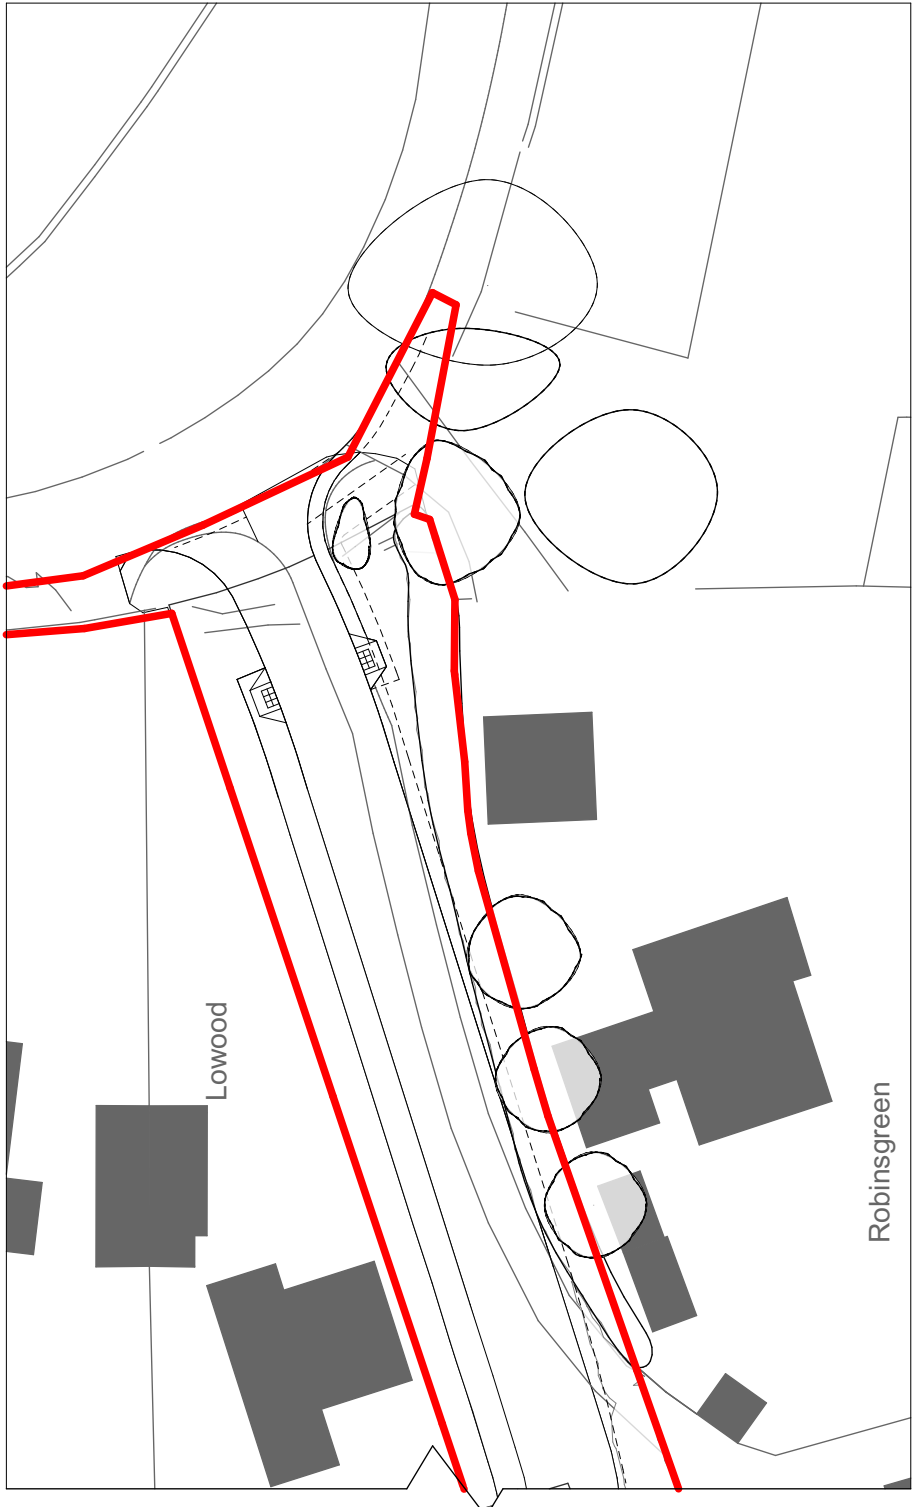

Eastern Access Excerpt

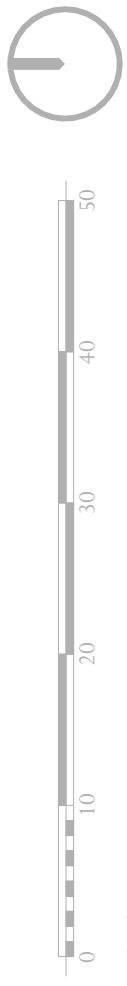


Scale 1:500

Storey Heights Plan

Land to the East of Tilletts Lane, Warnham

Scale: 1:500 @ A1
Drawing Number: 6294_PL105 Rev 01 | 2024/06 | Drawn By: LL/CB

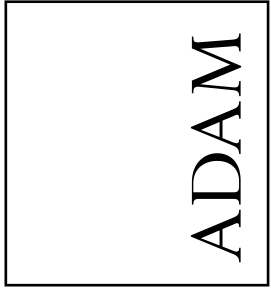

ARCHITECTURE

www.adamarchitecture.com contact@adamarchitecture.com