





Key:

- Site boundary
- Market
- Shared Ownership
- Affordable Rent

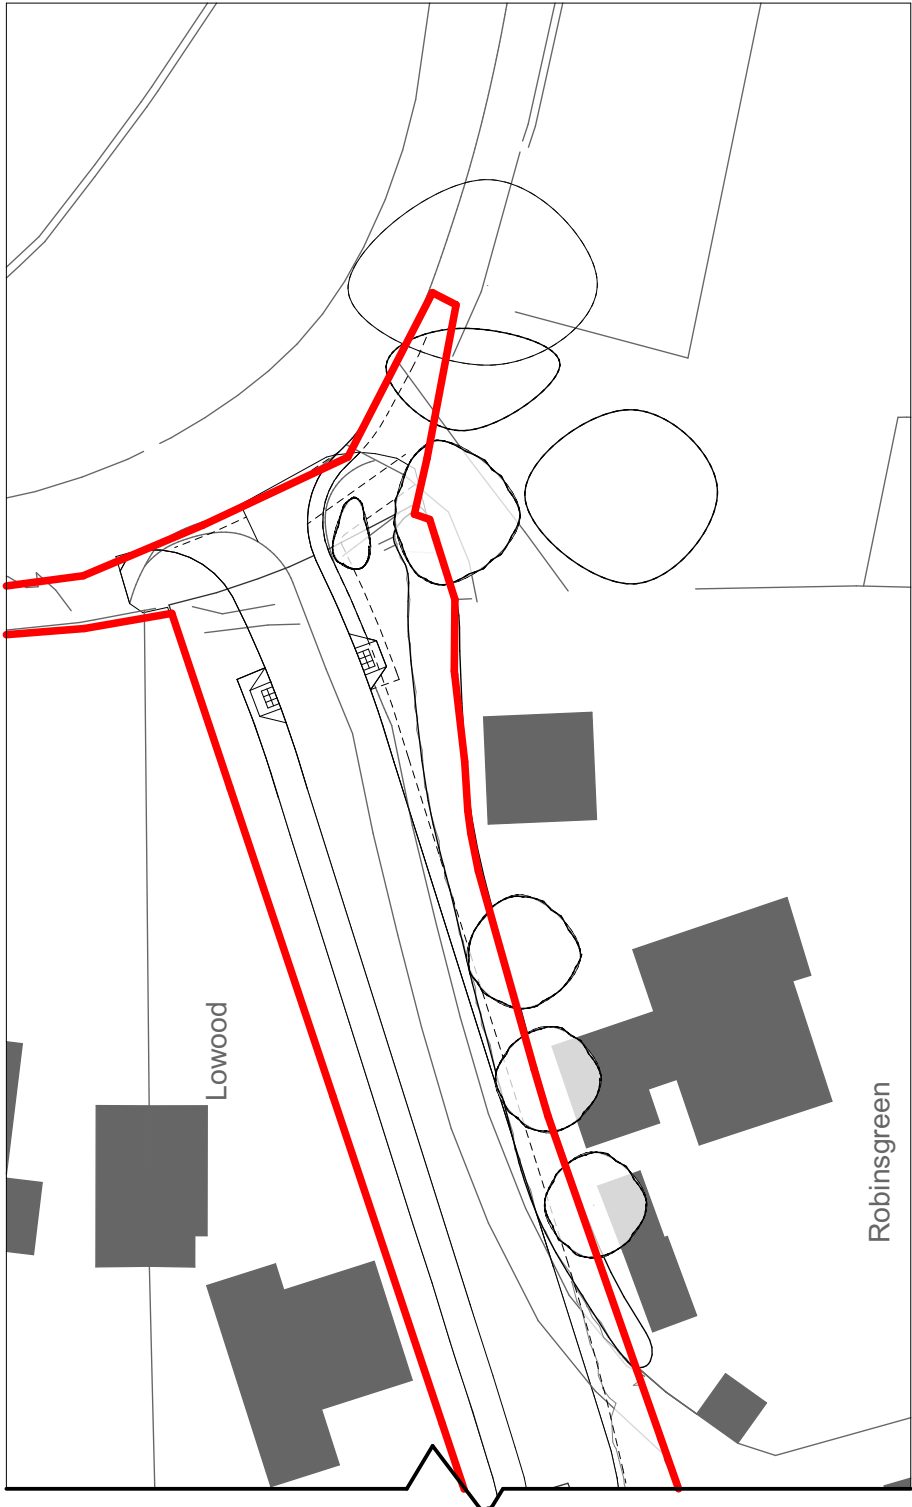

Eastern Access Excerpt

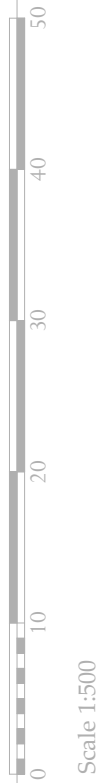

Scale 1:500

Tenure Plan

Land to the East of Tilletts Lane, Warnham

Scale: 1:500 @ A1
Drawing Number: 6294_PL104 Rev 01 | 2024/06 | Drawn By: LL/CB