


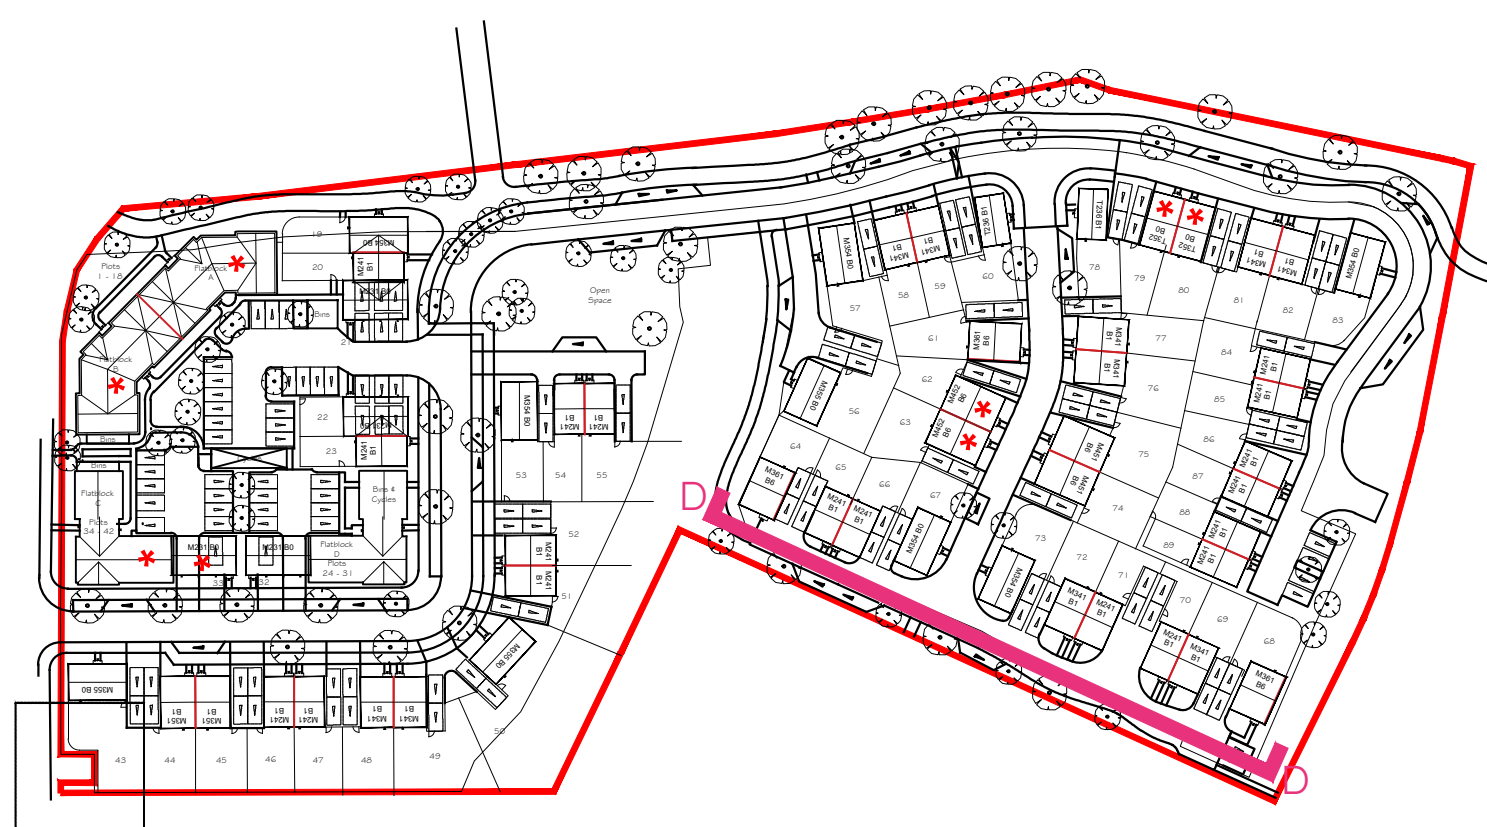

KEY PLAN NTS



Rev	Date	Amendment	Initials

Project:
WICKHURST GREEN
BROADBRIDGE HEATH

Client:
VISTRY MAJOR PROJECTS

Drawing:
PROPOSED STREETSCENE
D-D

Drawing no:
24.1945.3030

Scale@A0: 1:100 Date: APR 25 Drawn: JM Checked: CH

finc Finc Architects Ltd
61-63 New London Road | Chesham | Bucks | HP8 4ND
T: +44 (0)1294 833888
W: www.finchitects.com
E: enquiry@finchitects.com

© Finc Architects. Limited holds the copyright to all the information contained within this document and their written consent must be obtained before copying or using the data other than for the purpose it was originally supplied.
All dimensions and measurements to be checked on site.
Do not scale from this drawing. This drawing is to be printed in colour.

PLANNING