




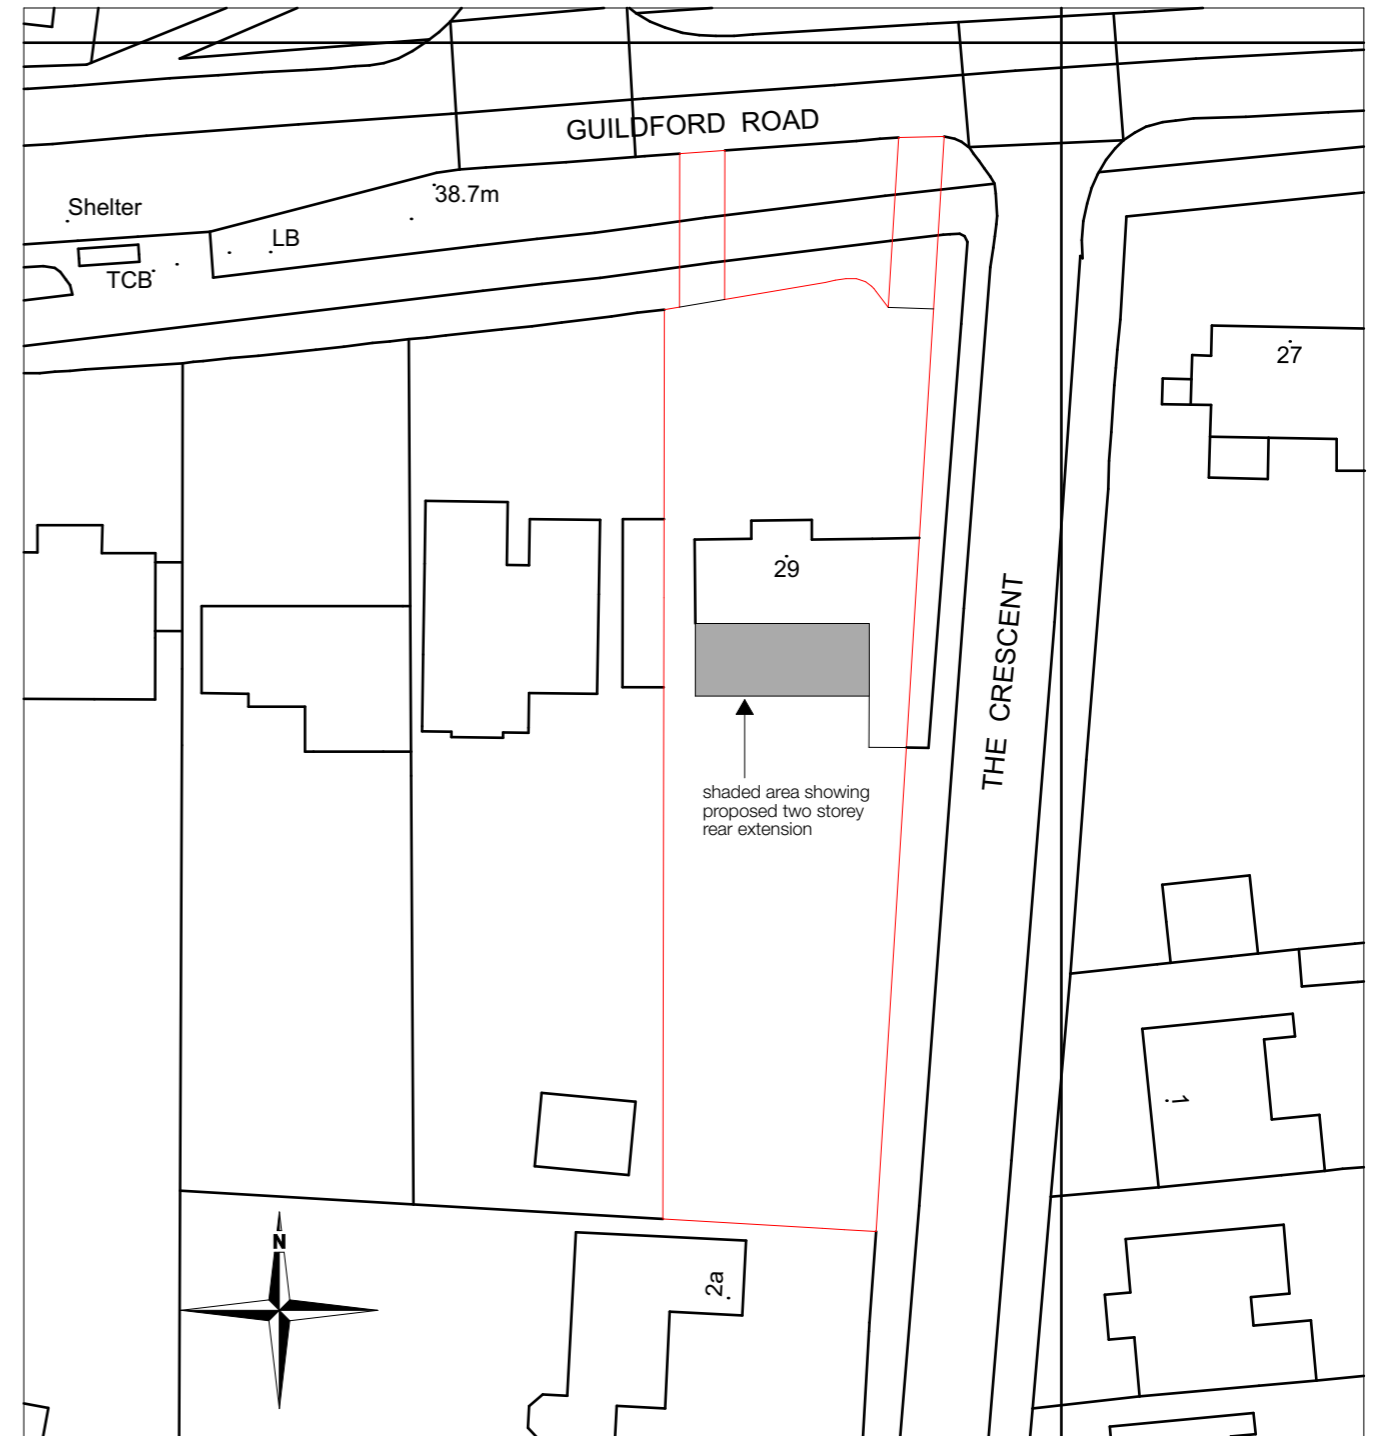

Site Location Map scale 1:1250

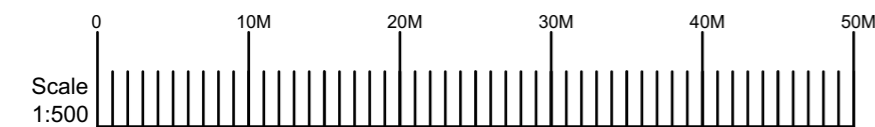

Block Plan scale 1:500

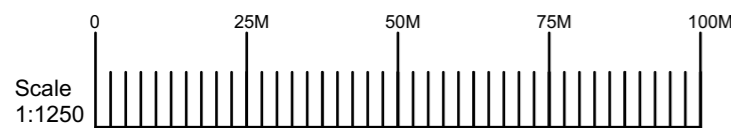

drawing status:  
PLANNING SUBMISSION

title:  
Site Location Map and Block Plan

date: Feb '26      scale: 1:100 @ A2      drawn: HG

project ref: 668/25      drawing no: 01      revision: 0

project:  
29 Guildford Road, Horsham RH12 1ND

client:  
Bridie and Daniel Barrett



Gaffney Architecture  
Chartered Architects

Kinsale Blue, Compton's Brow Lane, Horsham, West Sussex RH13 6BX  
T 01403 265003 M 07881 922145 E helen@gaffneyarchitecture.com