


Location Plan

Site Address: Holmbush Farm, Crawley Road, Faygate, RH12 4SE

Date Produced: 17-Feb-2026

Scale: 1:2500 @A4

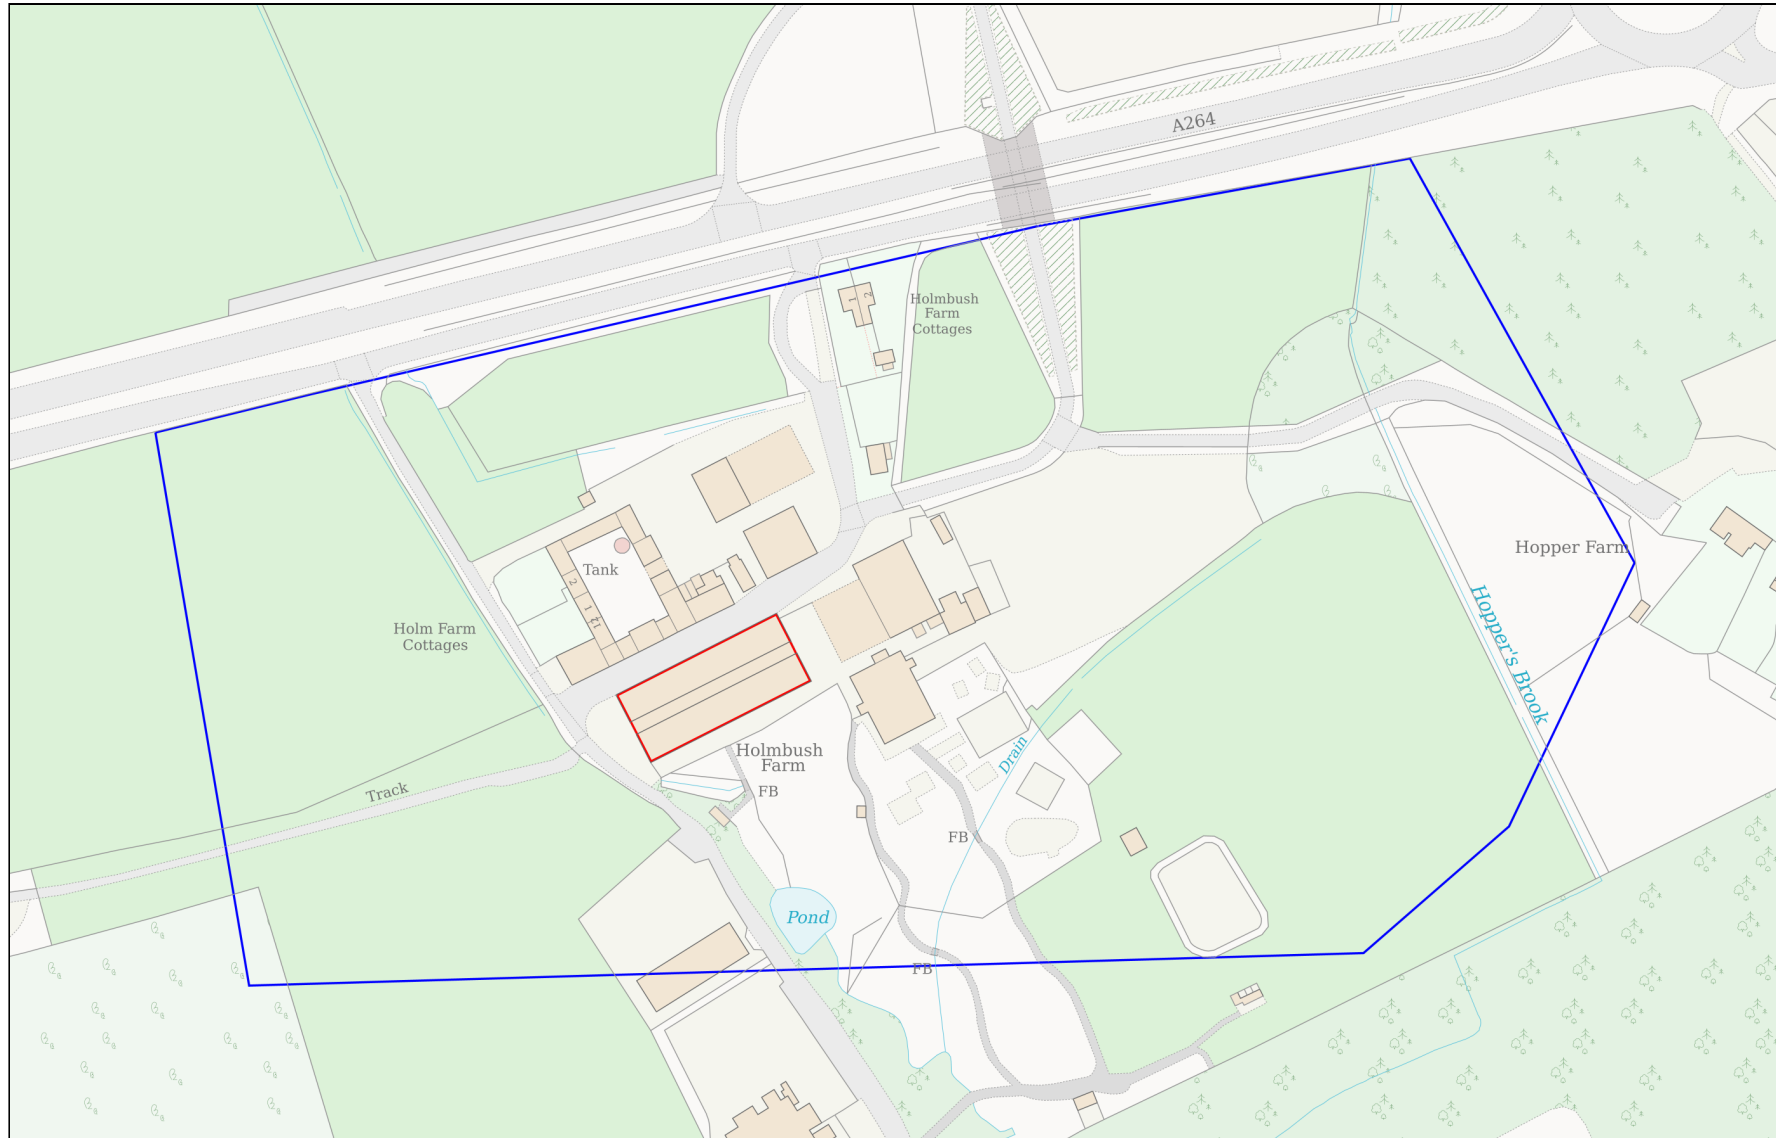

Planning Portal Reference: PP-14708968v1

