





PROPOSED STREET SCENE



BLOCK PLAN 1:500

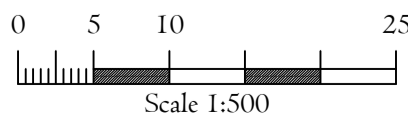

© Williamson & Daughter - MMXXIII. Use figured dimensions given in preference to scaling. All dimensions to be checked on site. All works subject to Planning and Building Regulations approval. Any discrepancies to be reported immediately upon discovery.

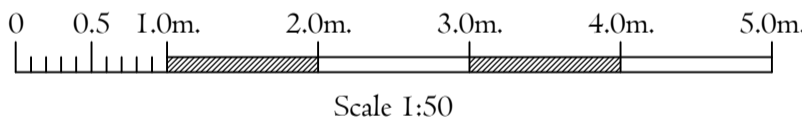

**Williamson & Daughter**

WAD House, 248A, Cobham Road, Fetcham, Surrey, KT22 9JF.  
T:0208. 715. 9300 / 07831 244 491 E:Info@Williamson-design.co.uk

Title PROPOSED NEW DWELLING

Address  
LAND ADJACENT TO 26, SOUTH STREET,  
PARTRIDGE GREEN, HORSHAM,  
WEST SUSSEX, RH13 8EL.

For Mr. & Mrs. R. Kearle.

Date SEPTEMBER 2025 Scale 1:50 (A1) Drawn EHW

Drawing Number  
D-W282.1-K-03\$\$

Revisions