




FRONT ELEVATION A

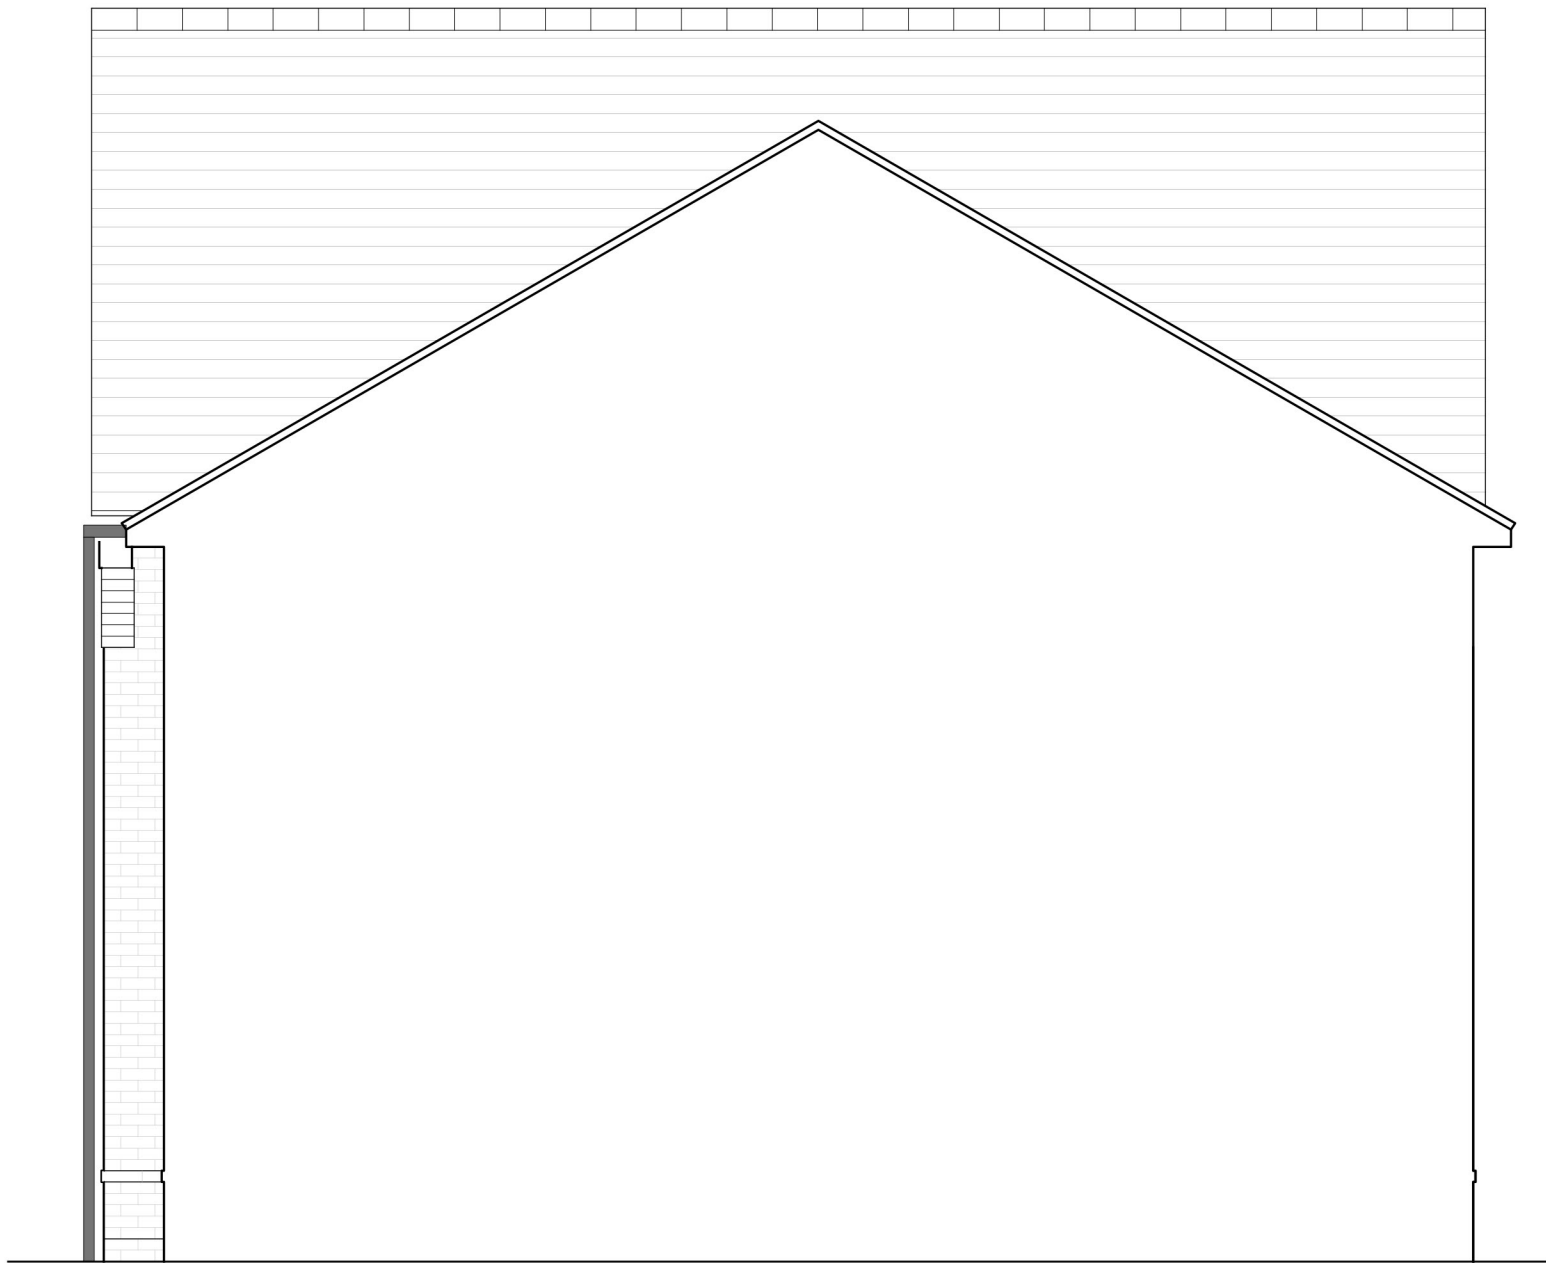

SIDE ELEVATION



SIDE ELEVATION



REAR ELEVATION

HOUSETYPE VARIATIONS

PLOT NUMBERS:	AS DRAWN	- 49, 59
	HANDED	- 80
MATERIALS:	WALLS	- BRICK
	WALLS (TREATMENT)	-
	FENESTRATION	- UPVC
	OBSCURER WINDOWS	- BATHROOMS & ENSUITES
	EXTERNAL DOORS	- UPVC
	OBSCURER DOORS	-
	ROOF	- TILE
	GUTTERING & DOWNPIPES	- UPVC
	FASCIA & SOFFITS	- UPVC
WINDOW OMISSION*:	PLOT(S)	- N/A
AREA OF UNIT (GIA):	93sqm	1001sqft
B. REGS PART M:	M4(1)	
NDSS COMPLIANT:	NO	
CHARACTER AREA:	N/A	