


SIDE (EAST) ELEVATION 1:100

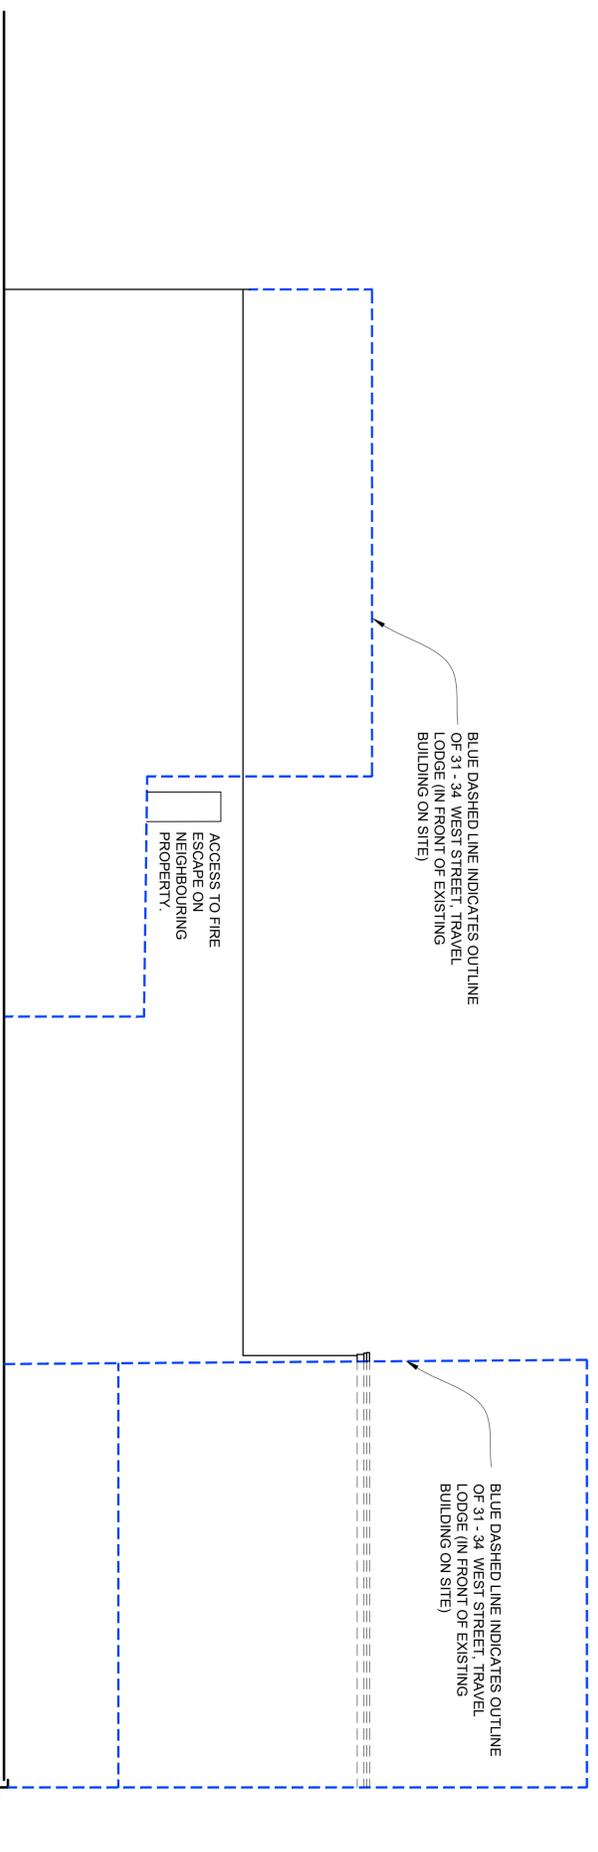

SIDE (WEST) ELEVATION 1:100

Hillman design Ltd
 Architectural Practice

Studio 8, 101 Stanley Road
 Carshalton, Surrey, SM5 4LB
 t: 07739 745 205
 t: (020) 8715 5584
 mail@hillmandesign.co.uk

PROJECT
 30 WEST STREET,
 HORSHAM, SUSSEX, RH12 1PB

PROPOSED SIDE ELEVATIONS

SCALE 1:100
 DRAWING NO HOR/PD2/511
 DATE
 REVISION C