


ELEVATION / SECTION A-A 1:100

ELEVATION / SECTION B-B 1:100

ELEVATION / SECTION C-C 1:100

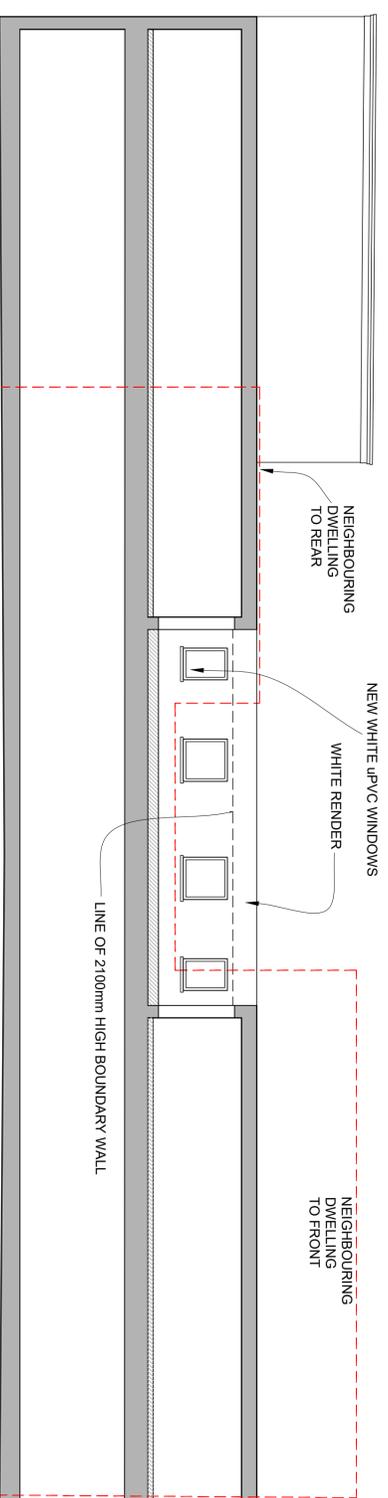

Hillman design Ltd
 Architectural Practice

Studio 8, 101 Stanley Road
 Carshalton, Surrey, SM5 4LB
 t: 07739 745 205
 t: (020) 8715 5584
 mail@hillmandesign.co.uk

PROJECT
 30 WEST STREET,
 HORSHAM, SUSSEX, RH12 1PB

DRAWING
 PROPOSED
 SECTION/ELEVATIONS
 A-A, B-B, C-C
 SCALE
 1:100
 DRAWING NO
 HOR/PD2/512
 REVISION
 C