
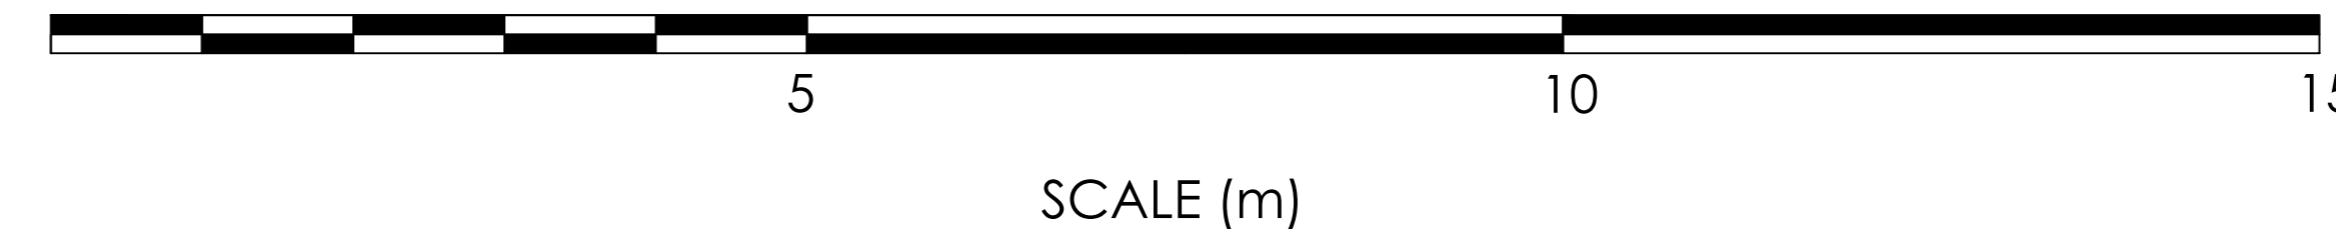
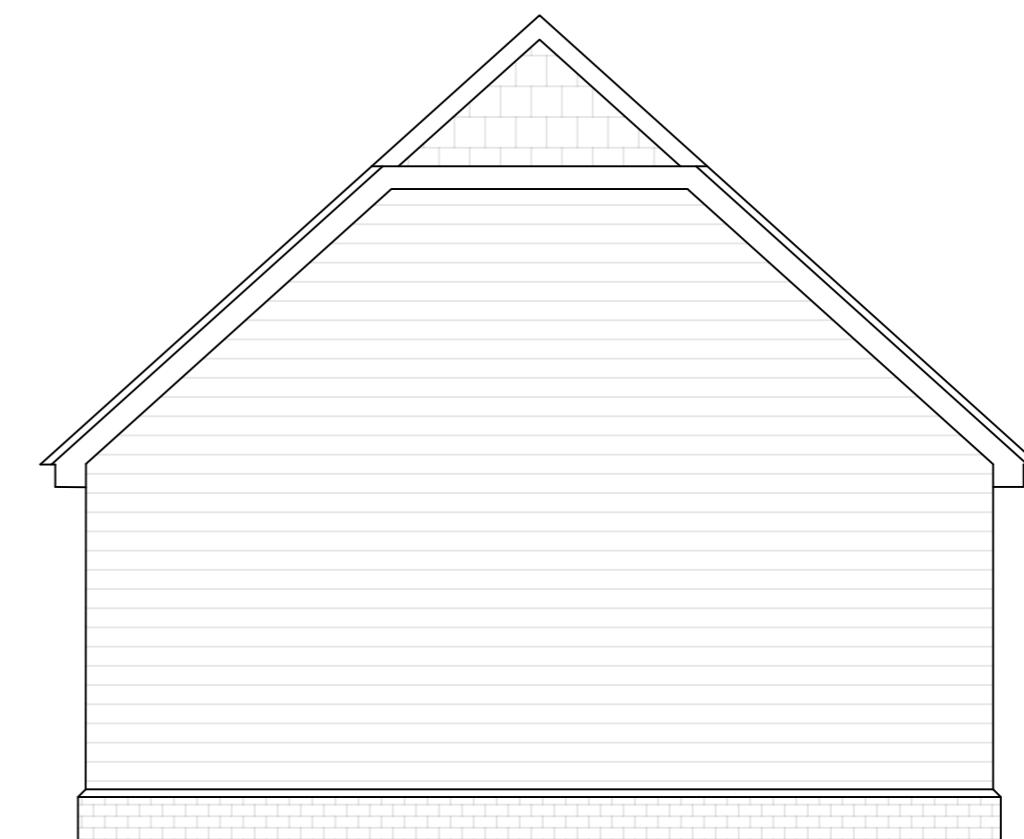
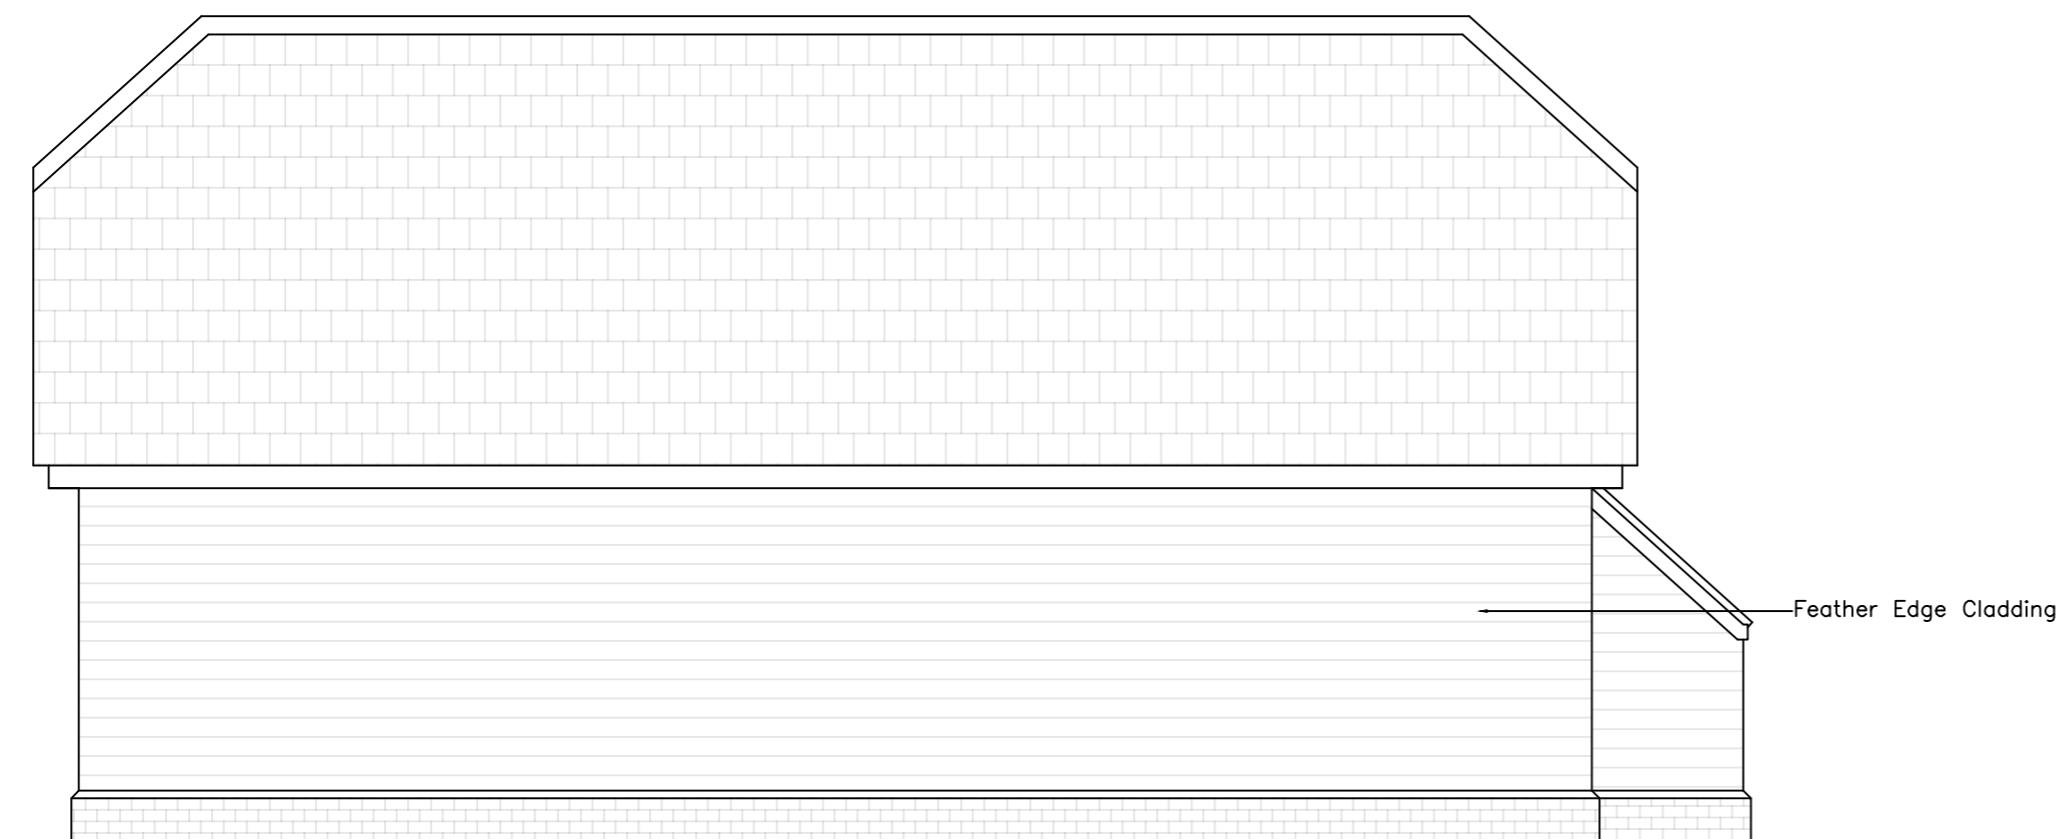
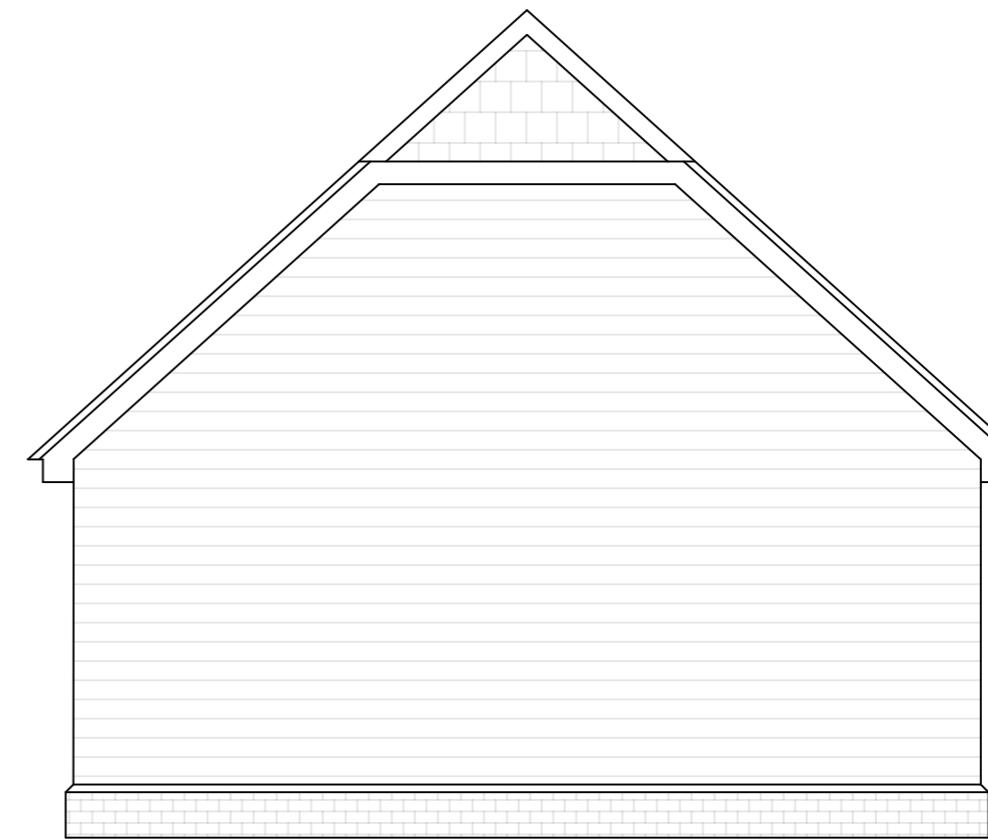


## NOTES:

1. THE COPYRIGHT OF THIS DRAWING IS VESTED IN MICHAEL ISHERWOOD AND IT MAY NOT BE REPRODUCED IN WHOLE OR PART OR USED FOR THE MANUFACTURE OR CONSTRUCTION OF ANY ARTICLE WITHOUT THE EXPRESS PERMISSION OF THE COPYRIGHT HOLDER.

2. WORK TO FIGURED DIMENSIONS ONLY.

3. THIS DRAWING IS TO BE READ IN CONJUNCTION WITH ALL RELEVANT ARCHITECTS AND ENGINEER'S DRAWINGS AND SPECIFICATIONS.

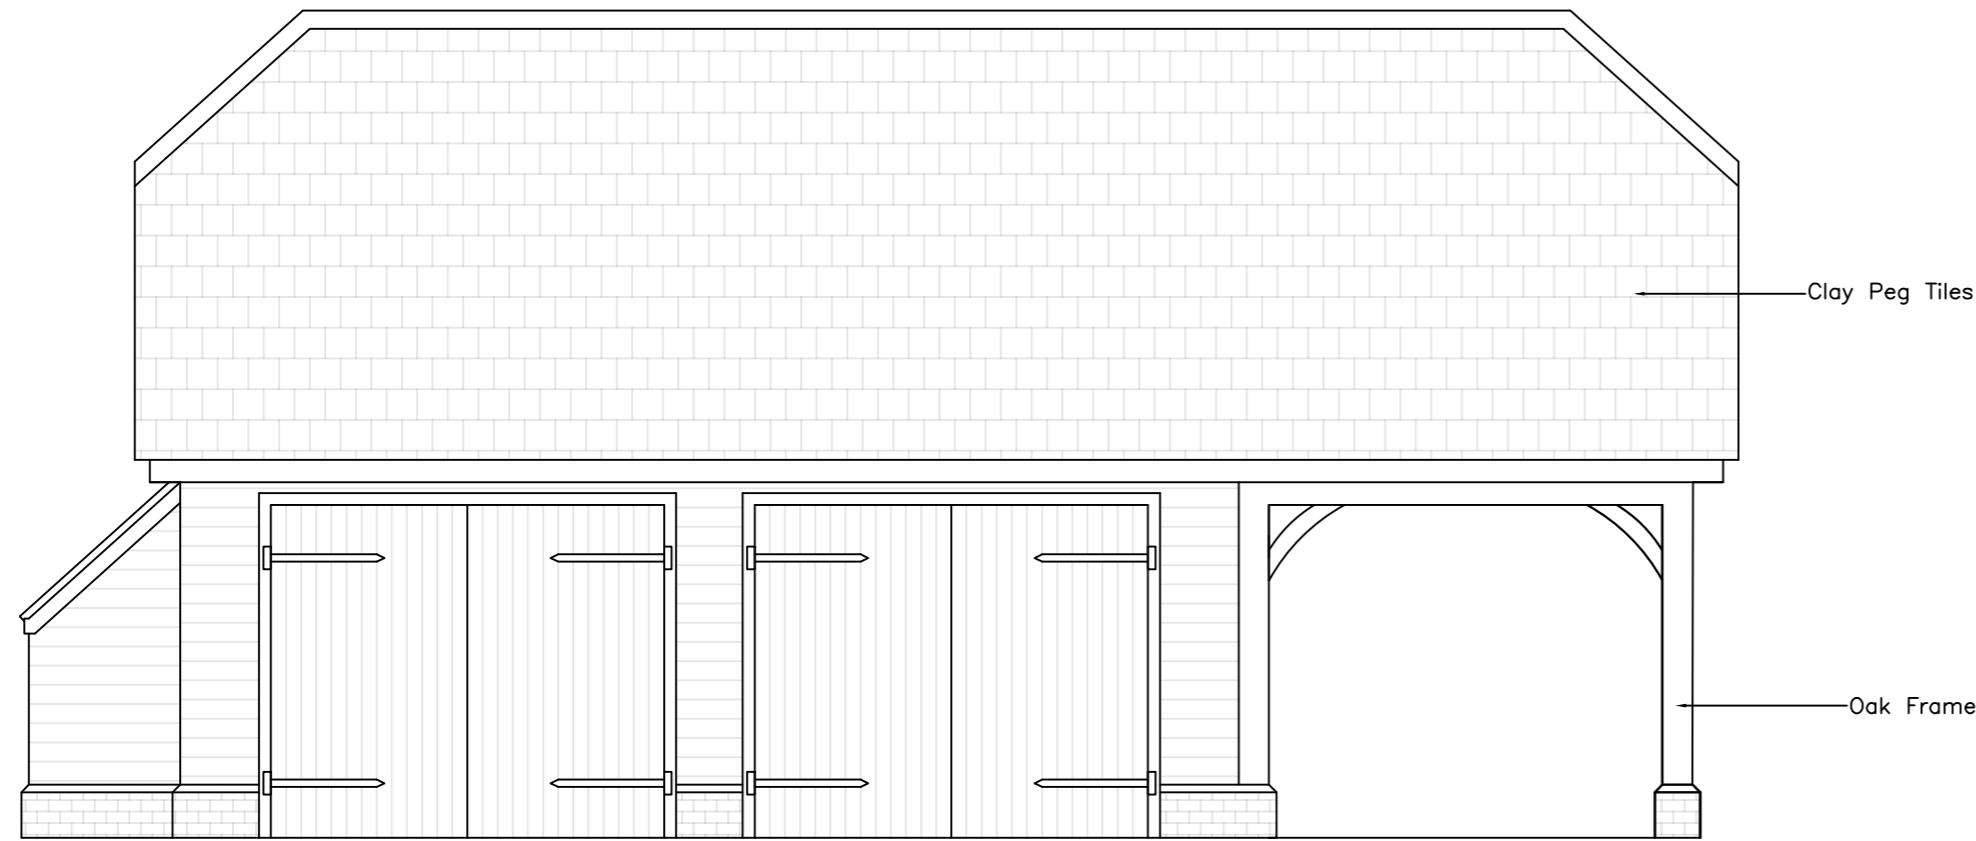

A	PLANNING SUBMISSION	MI	08/01/25
REV:	DESCRIPTION:		BY: DATE:
STATUS: FOR PLANNING			
SITE: SIR ROBERT'S FARM			
TITLE: 3 PORT GARAGE PROPOSED ELEVATIONS			
SCALE AT A2:	DATE:	DRAWN:	CHECKED:
1:50	08/01/2025	MI	PI
PROJECT NO:	DRAWING NO:	REVISION:	
24567	A2/G3/E	A	