




Section 2

1:50




Section 4

1:50

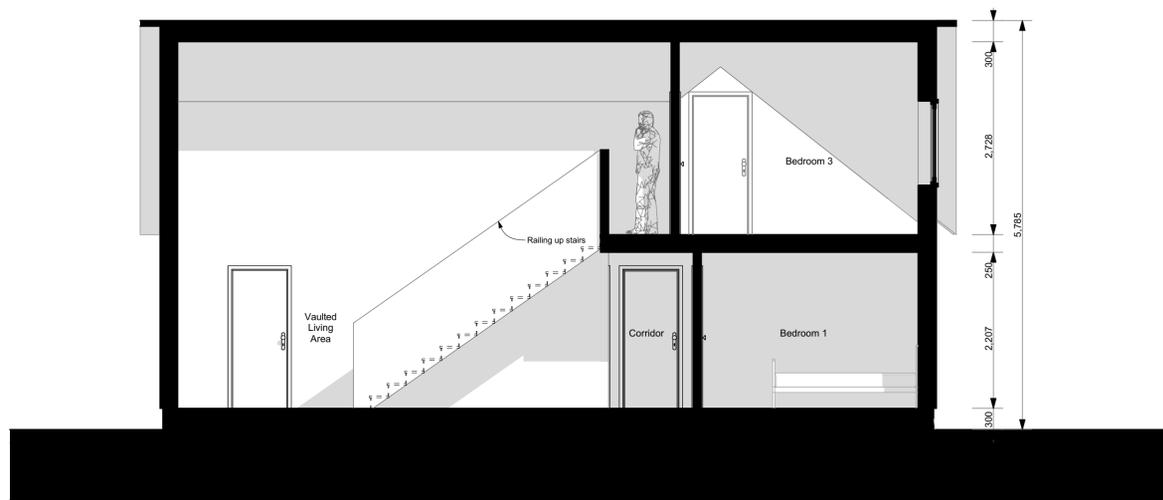

Section 1

1:50

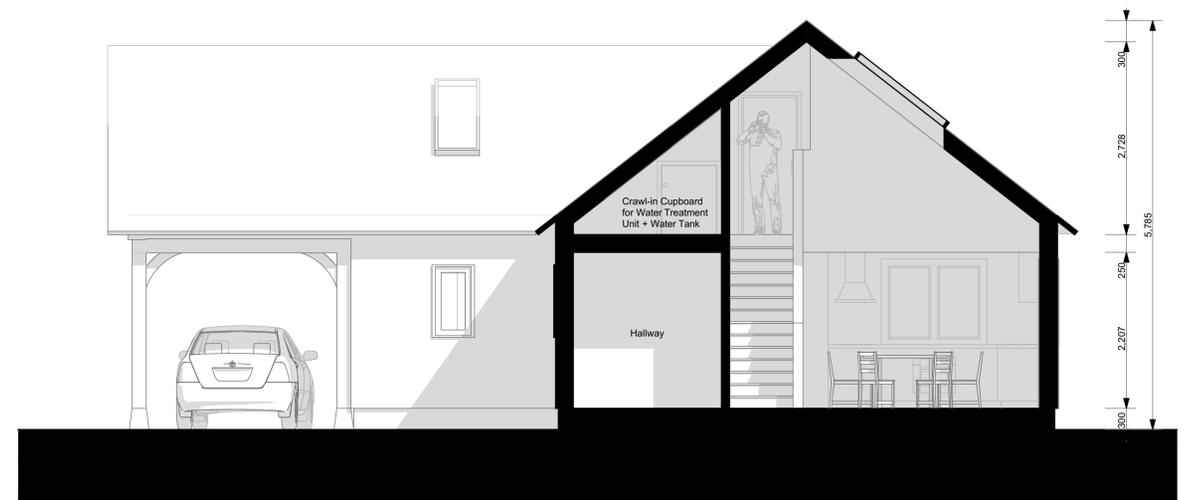

Section 3

1:50

SCALE 1:50 @A1



Site:	The Old Dairy, Home Farm, Cowfold Road, Coolham, RH13 8QJ	Revision:	C
Drawing Title:	PROPOSED - SECTIONS	Status:	PROPOSED
		Date:	7/2/25
Drawing Number:	A-05	Scale:	1:50 @A1