



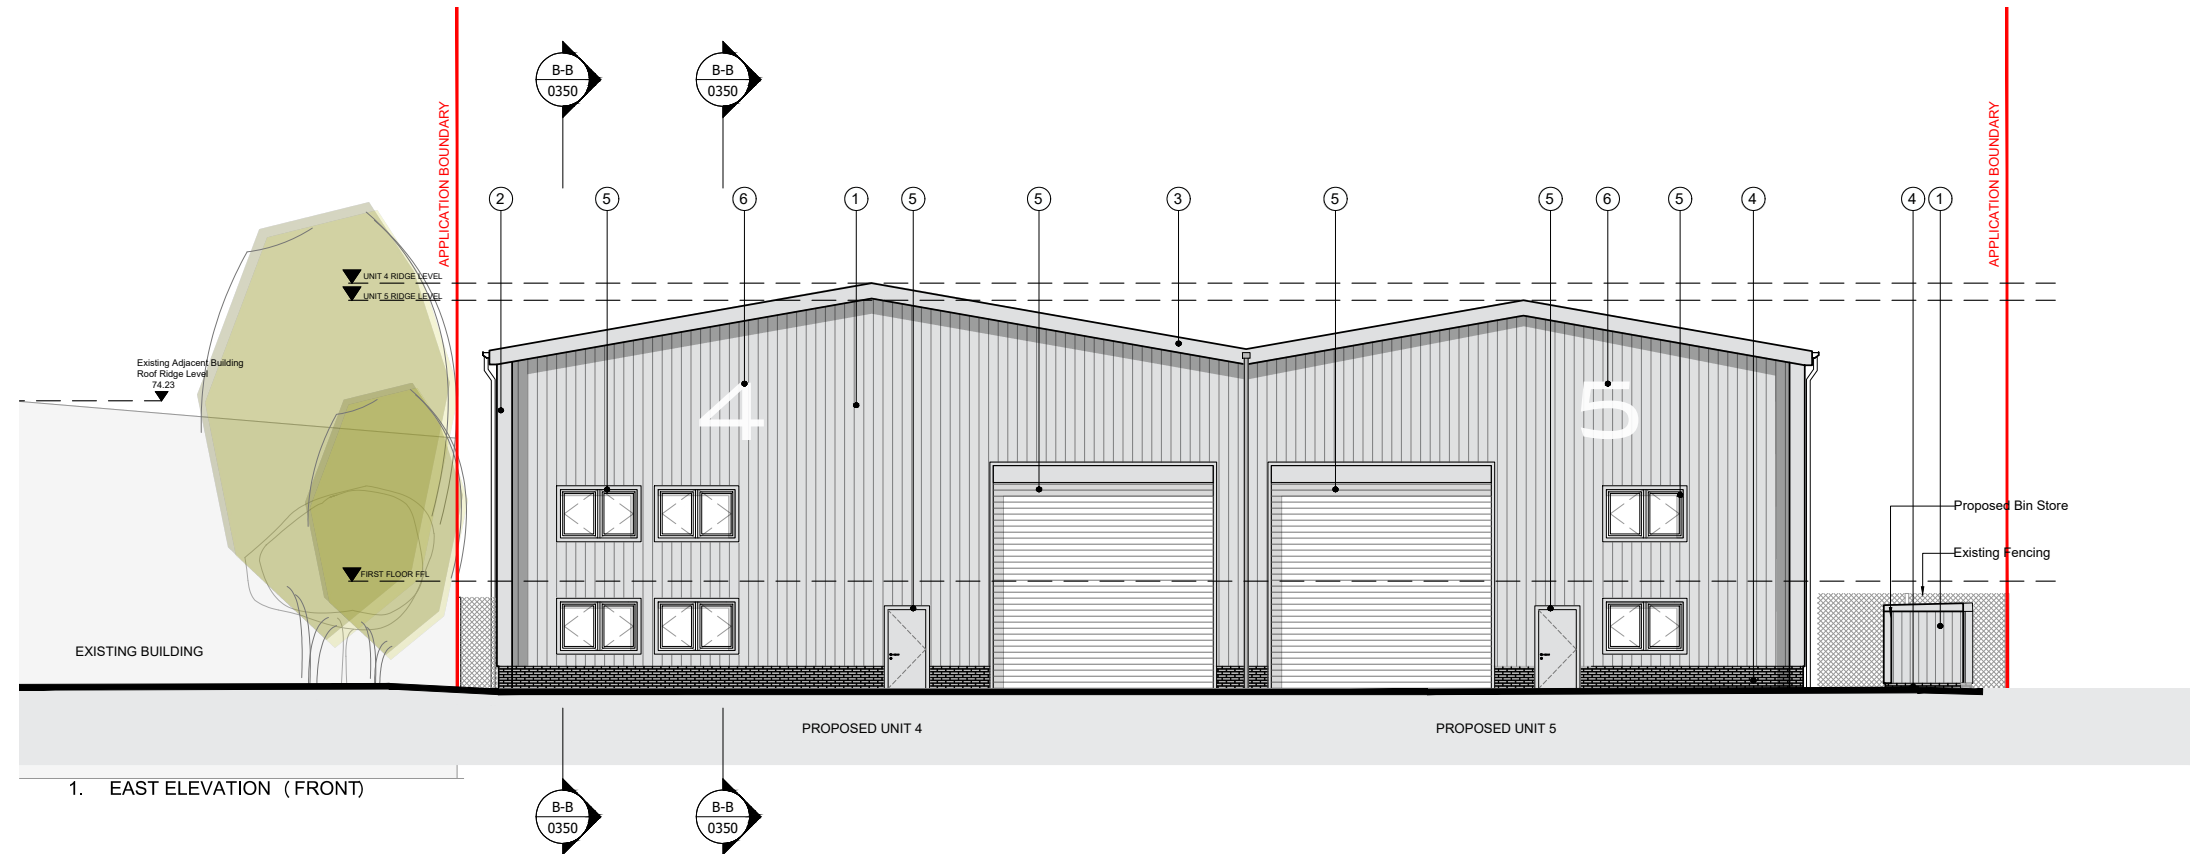


1. EAST ELEVATION (FRONT)

KEY PLAN

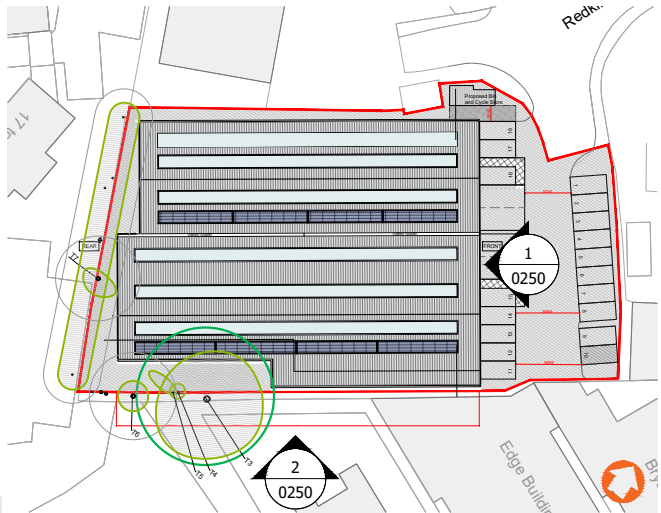


PROPOSED EXTERNAL MATERIAL KEY

1. Grey Aluminium Metal Sheet Cladding
2. Grey Aluminium Metal Trim
3. Grey Aluminium Metal Fascia
4. Grey Engineering Bricks
5. Grey Aluminium Powder-coated Doors, Windows and Roller Shutters
6. Smooth unpainted Stainless Steel (Unit Numerals)
7. Rooflights
8. Profiled Roof Sheet
9. PV Panels on mounting brackets

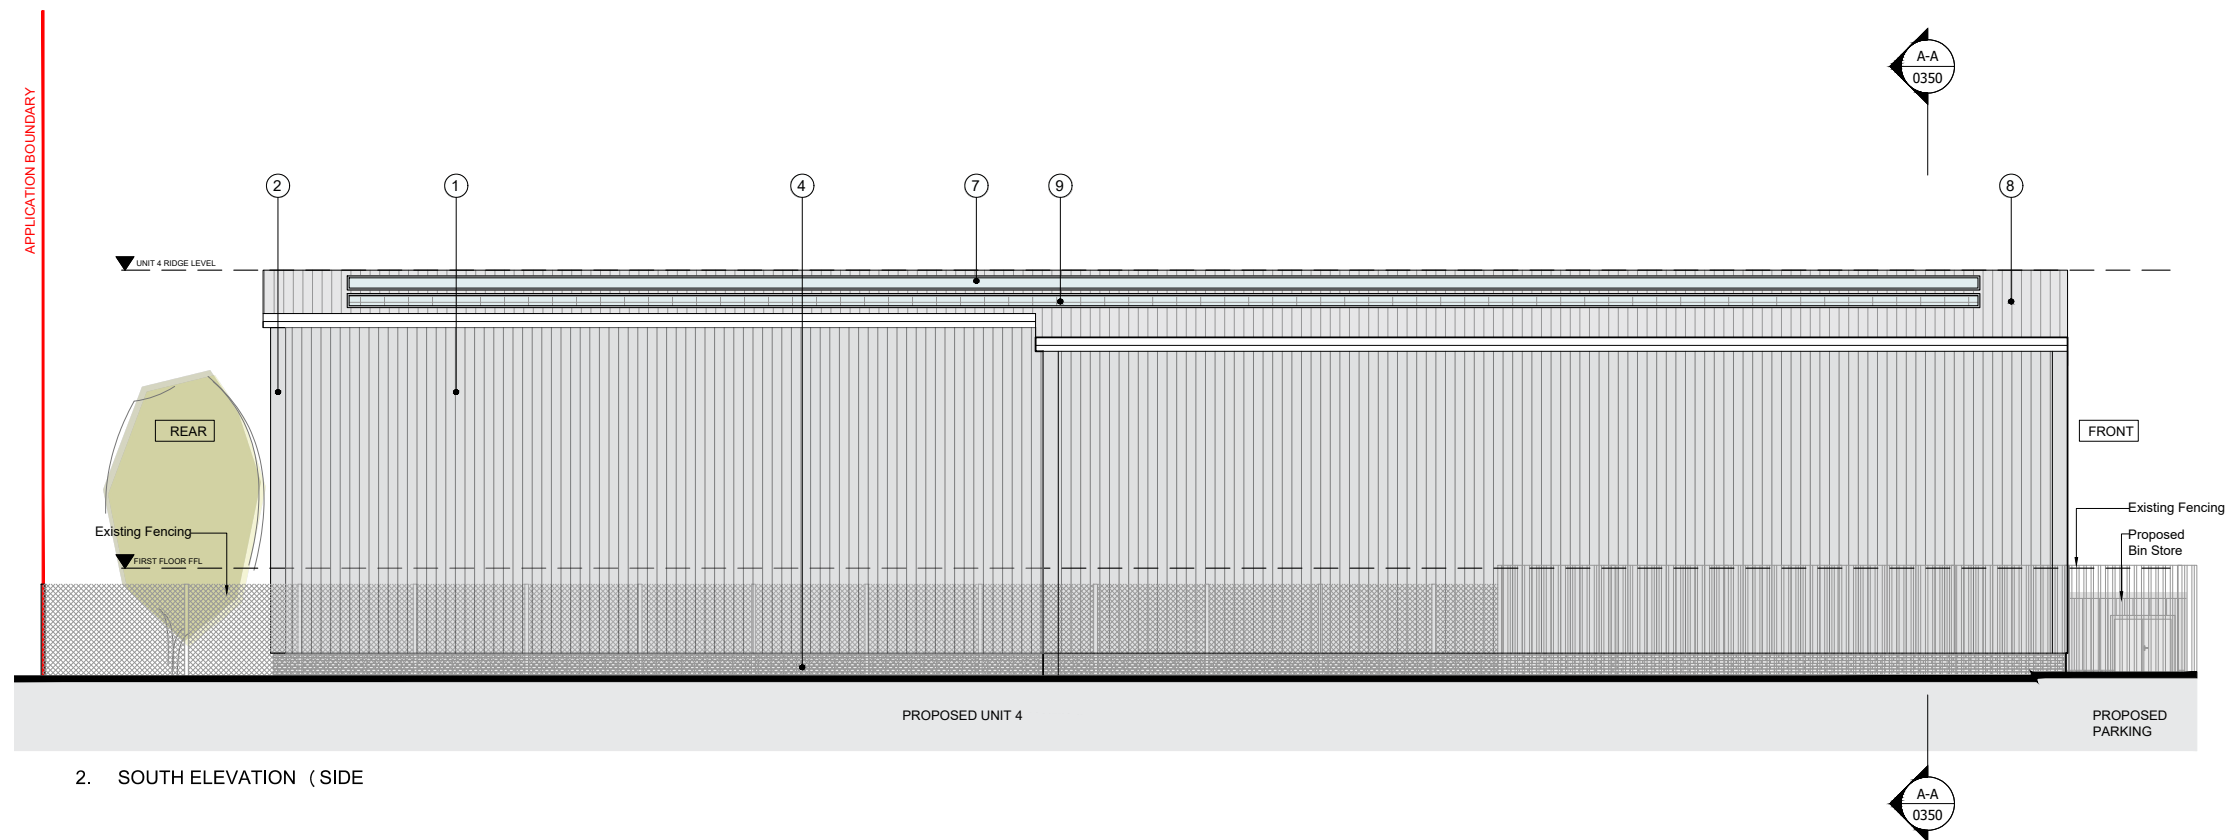

2. SOUTH ELEVATION (SIDE)

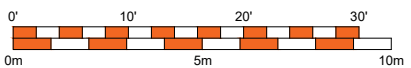

REVISIONS				
P2	1.5.25	Client's comments	AM	NM
P1	23.4.25	For planning	AM	NM
REV.	DATE	REVISION	DRW	CHK
 made Architects Ltd The Stables 18 Howard Road Reigate www.made-architects.com e: info@made-architects.com t: +44 (0)203 633 4625 i: madearchitects.com				
Client:	Wildgoose UK Limited			
Job:	2473			
Address:	Redkiln Close, Horsham RH13 5QL			
Drawing:	Proposed Elevations, East and South			
Scale:	1:200			
Drawn	AM			
Checked	NM			
Date:	02/01/2025			
Size:	2473-MAL-XX-ZZ-DR-A			
A3	PRELIMINARY			P2
	Liable to change without notice, not for construction			
0250				