

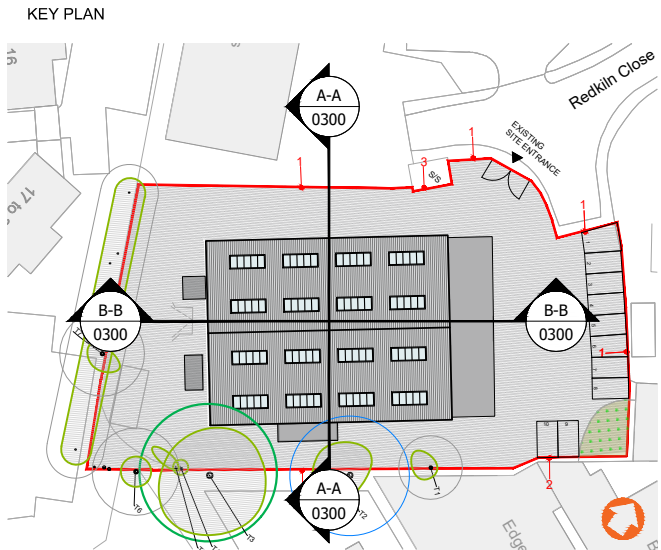


1. EXISTING SECTION A-A

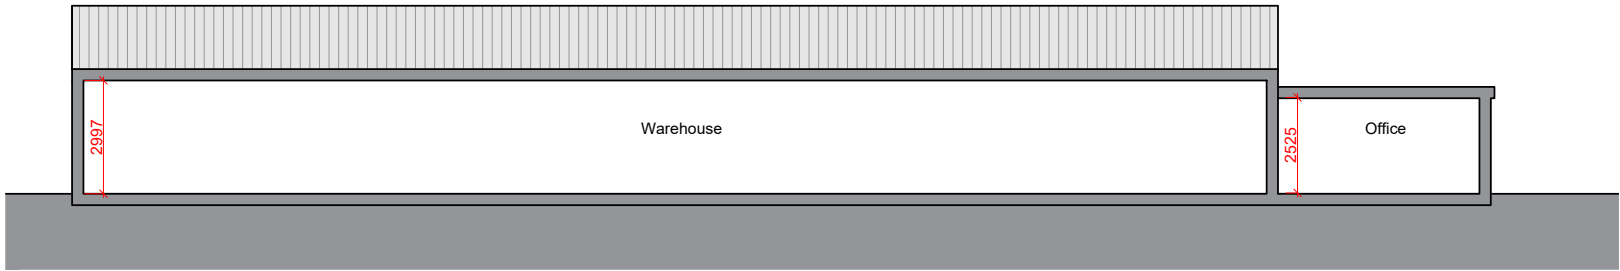

2. EXISTING SECTION B-B

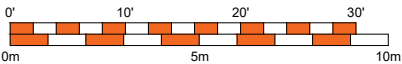

REVISIONS					AM	NM
P1	23.4.25	For planning				
REV.	DATE	REVISION			DRW	CHK
 made Architects Ltd The Stables 18 Howard Road Reigate w: www.made-architects.com e: info@made-architects.com t: +44 (0)203 633 4625 i: madearchitects_						
Client:		Wildgoose UK Limited				
Job:		2473				
Address:		Redkiln Close, Horsham RH13 5QL				
Drawing:		Existing Sections				
Scale:		1:200		PRELIMINARY Liability to change without notice, not for construction		
Drawn:		AM				
Checked:		NM				
Date:		02/01/2025				
Size:		2473-MAL-XX-ZZ-DR-A			Rev	
A3		0300			P1	