


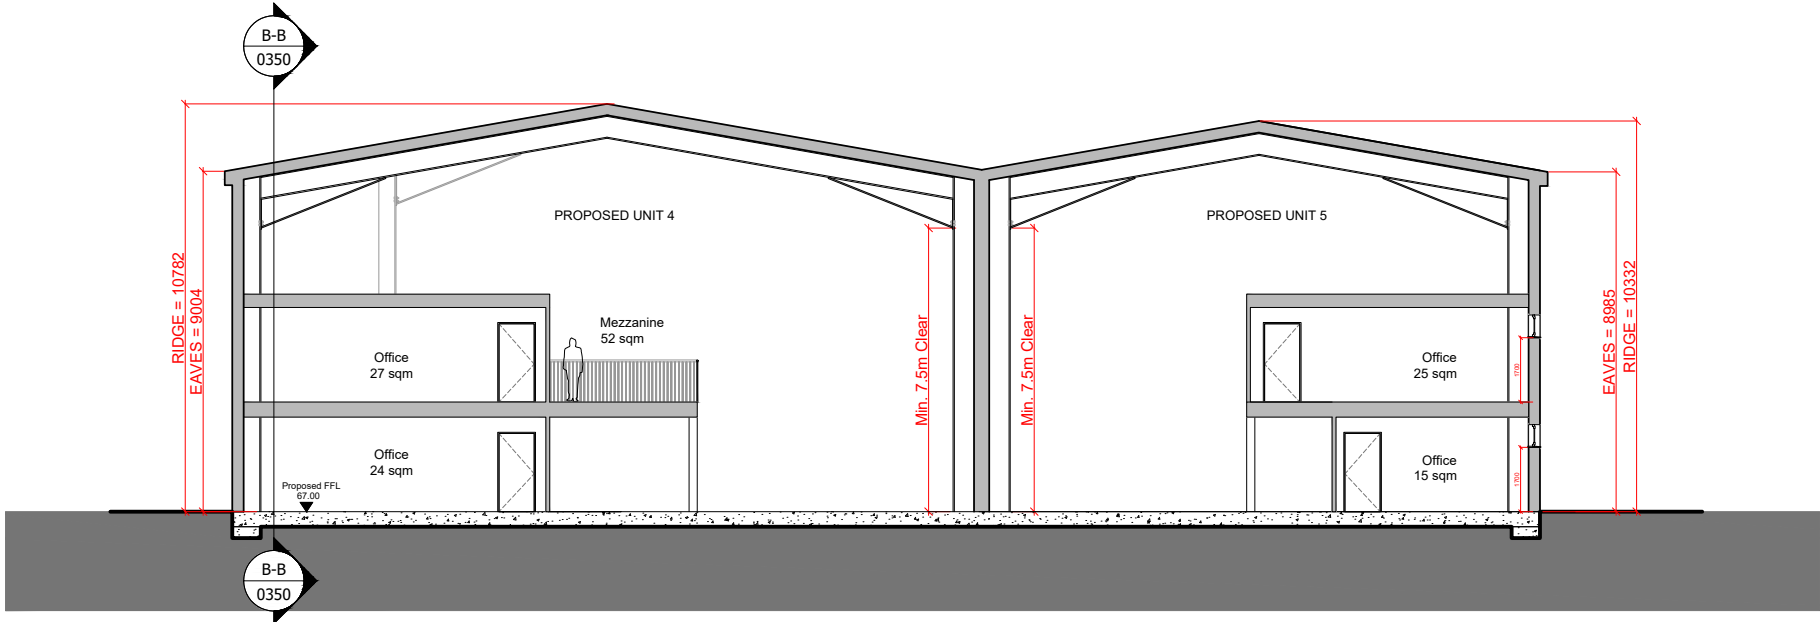


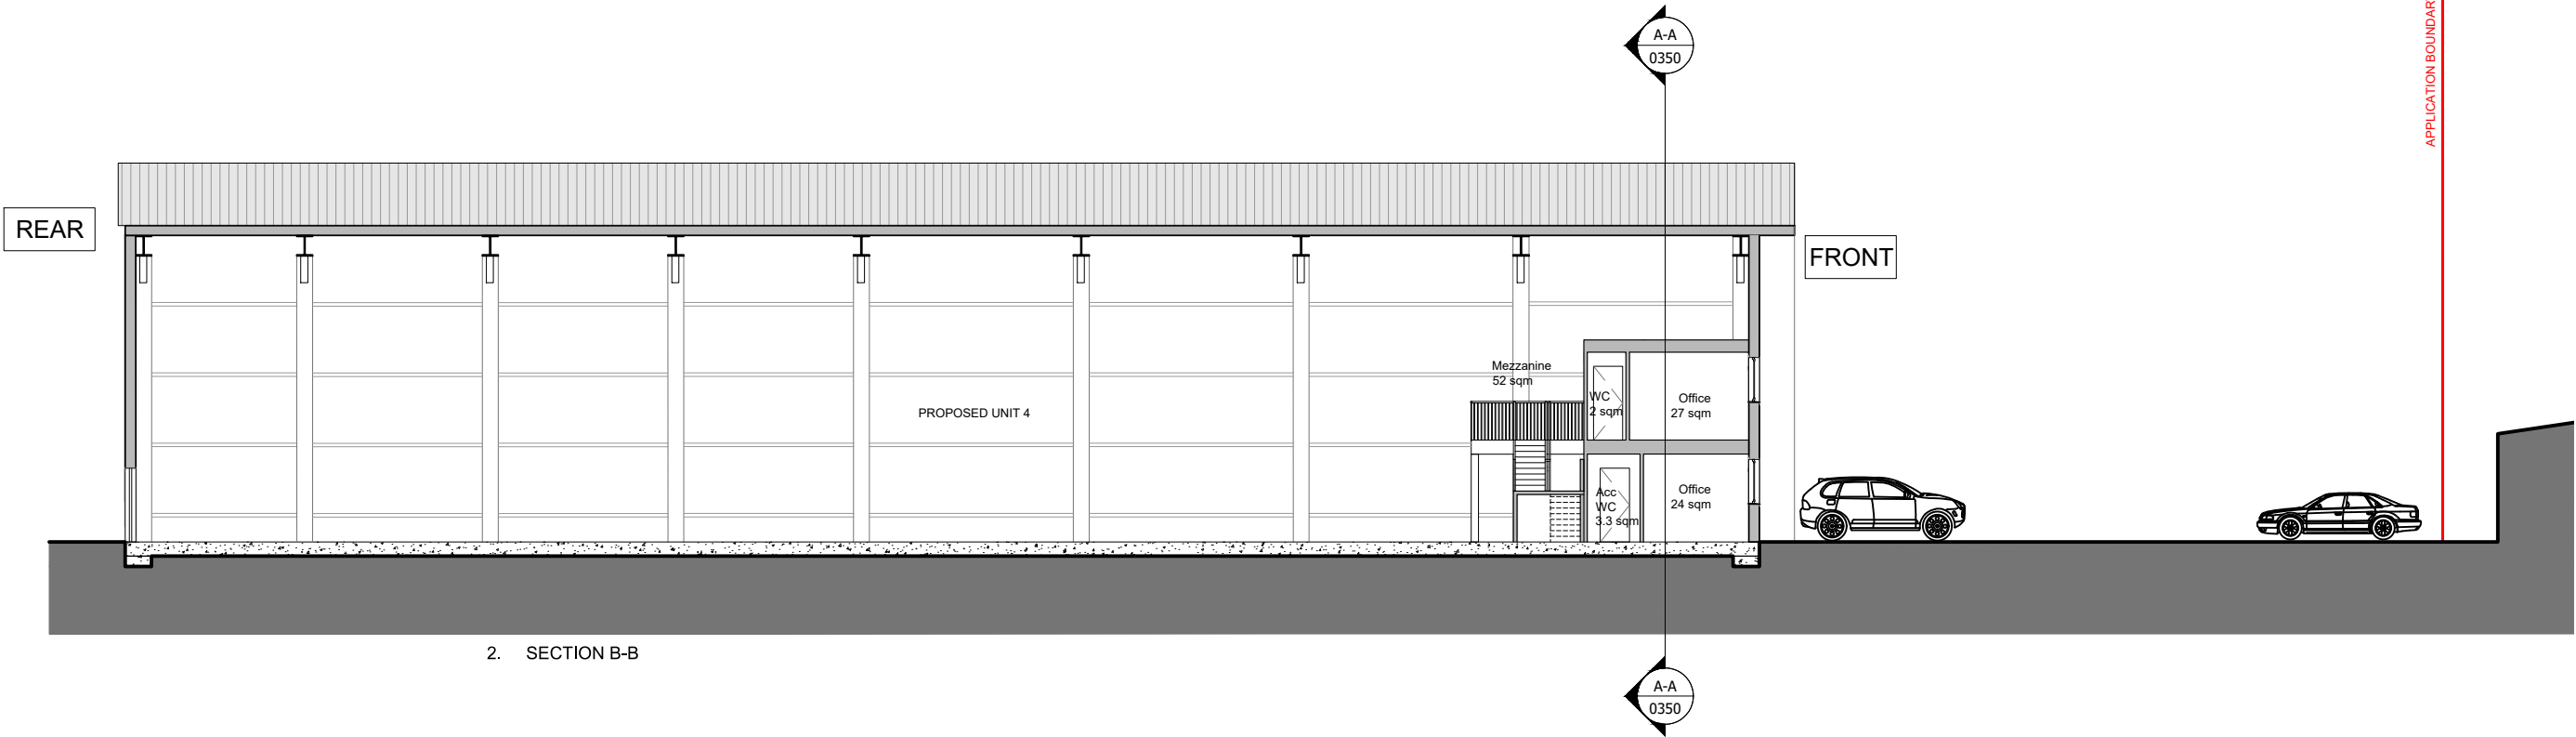

1. SECTION A-A

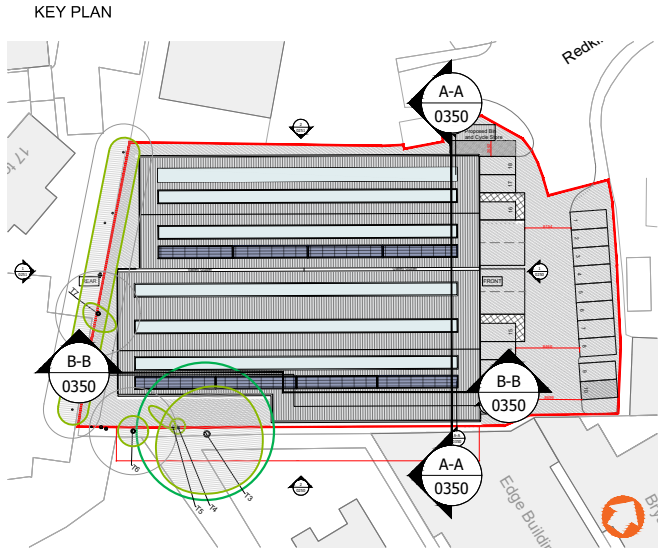

2. SECTION B-B

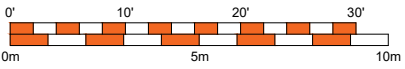

REVISIONS				
P1	23.4.25	For planning	AM	NM
REV.	DATE	REVISION	AM	DRW. CHK.
made Architects Ltd				
The Stables 18 Howard Road Reigate				
w: www.made-architects.com				
e: info@made-architects.com				
t: +44 (0)203 633 4625				
i: madearchitects.com				
Client: Wildgoose UK Limited				
Job: 2473				
Address: Redkiln Close, Horsham RH13 5QL				
Drawing: Proposed Sections				
Scale: 1:200				
Drawn: AM				
Checked: NM				
Date: 02/01/2025				
Size: 2473-MAL-XX-ZZ-DR-A				
A3 0350 P1				