


NOTES

- DO NOT SCALE OFF THIS DRAWING EXCEPT FOR PLANNING PURPOSES
- CHECK ALL DIMENSIONS ON SITE BEFORE ANY WORK IS COMMENCED
- ALL GOODS MATERIALS AND WORKMANSHIP MUST CONFORM WITH CURRENT BUILDING REGULATIONS, BRITISH STANDARDS AND CODES OF PRACTICE
- COPYRIGHT OF THIS DRAWING IS RETAINED BY THE ARCHITECT AND IT MUST NOT BE REPRODUCED WITHOUT WRITTEN CONSENT

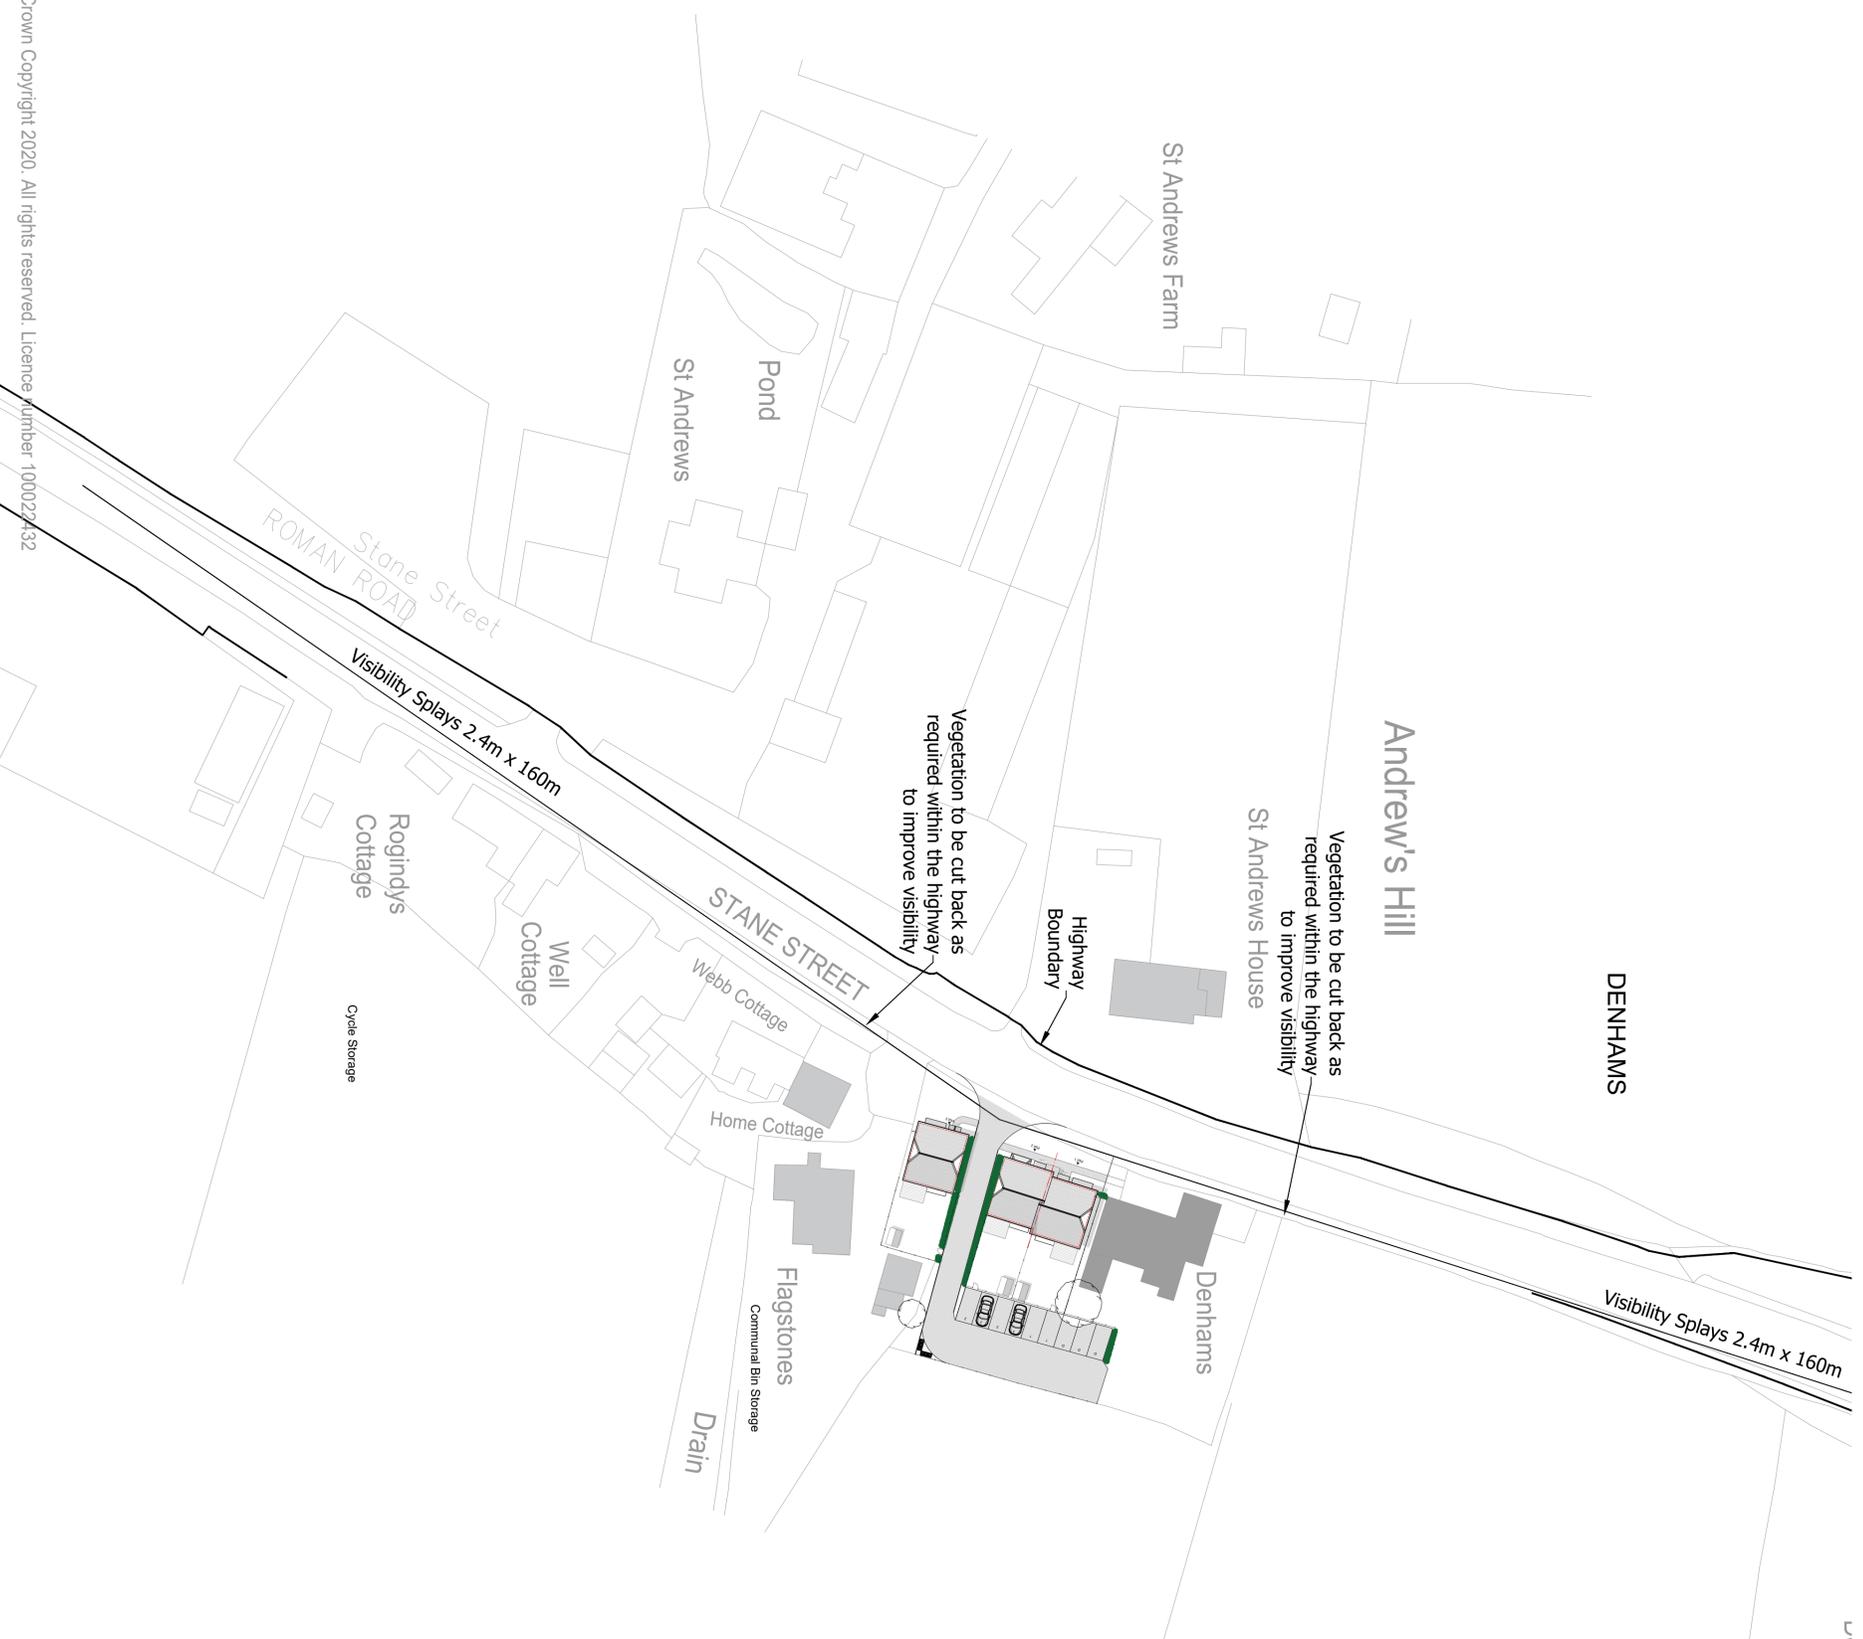

Ordnance Survey, (c) Crown Copyright 2020. All rights reserved. Licence number 100022432

Proposed Visibility Splay 1:500



REV	DATE	BY	AMENDMENT


folkes architects
 1100010000
 Highdown Farm, Stone, West Sussex, PO20 9AA

CLIENT
 Mr & Mrs Williamson

JOB TITLE
 Denhams
 Andrews Hill
 Billingshurst
 West Sussex
 RH14 9JT

DRAWING TITLE	
Visibility Splay Planning Issue	
DATE	SCALE
SEPT 2021	Shown on A1
DRAWN BY	CHECKED BY
RF	MF

JOB NO.	DRAWING NO.	REVISION
20081	2.03	-