



NOTES

- DO NOT SCALE OFF THIS DRAWING EXCEPT FOR PLANNING PURPOSES
- CHECK ALL DIMENSIONS ON SITE BEFORE ANY WORK IS COMMENCED
- ALL GOODS MATERIALS AND WORKMANSHIP MUST CONFORM WITH CURRENT BUILDING REGULATIONS, BRITISH STANDARDS AND CODES OF PRACTICE
- COPYRIGHT OF THIS DRAWING IS RETAINED BY THE ARCHITECT AND IT MUST NOT BE REPRODUCED WITHOUT WRITTEN CONSENT

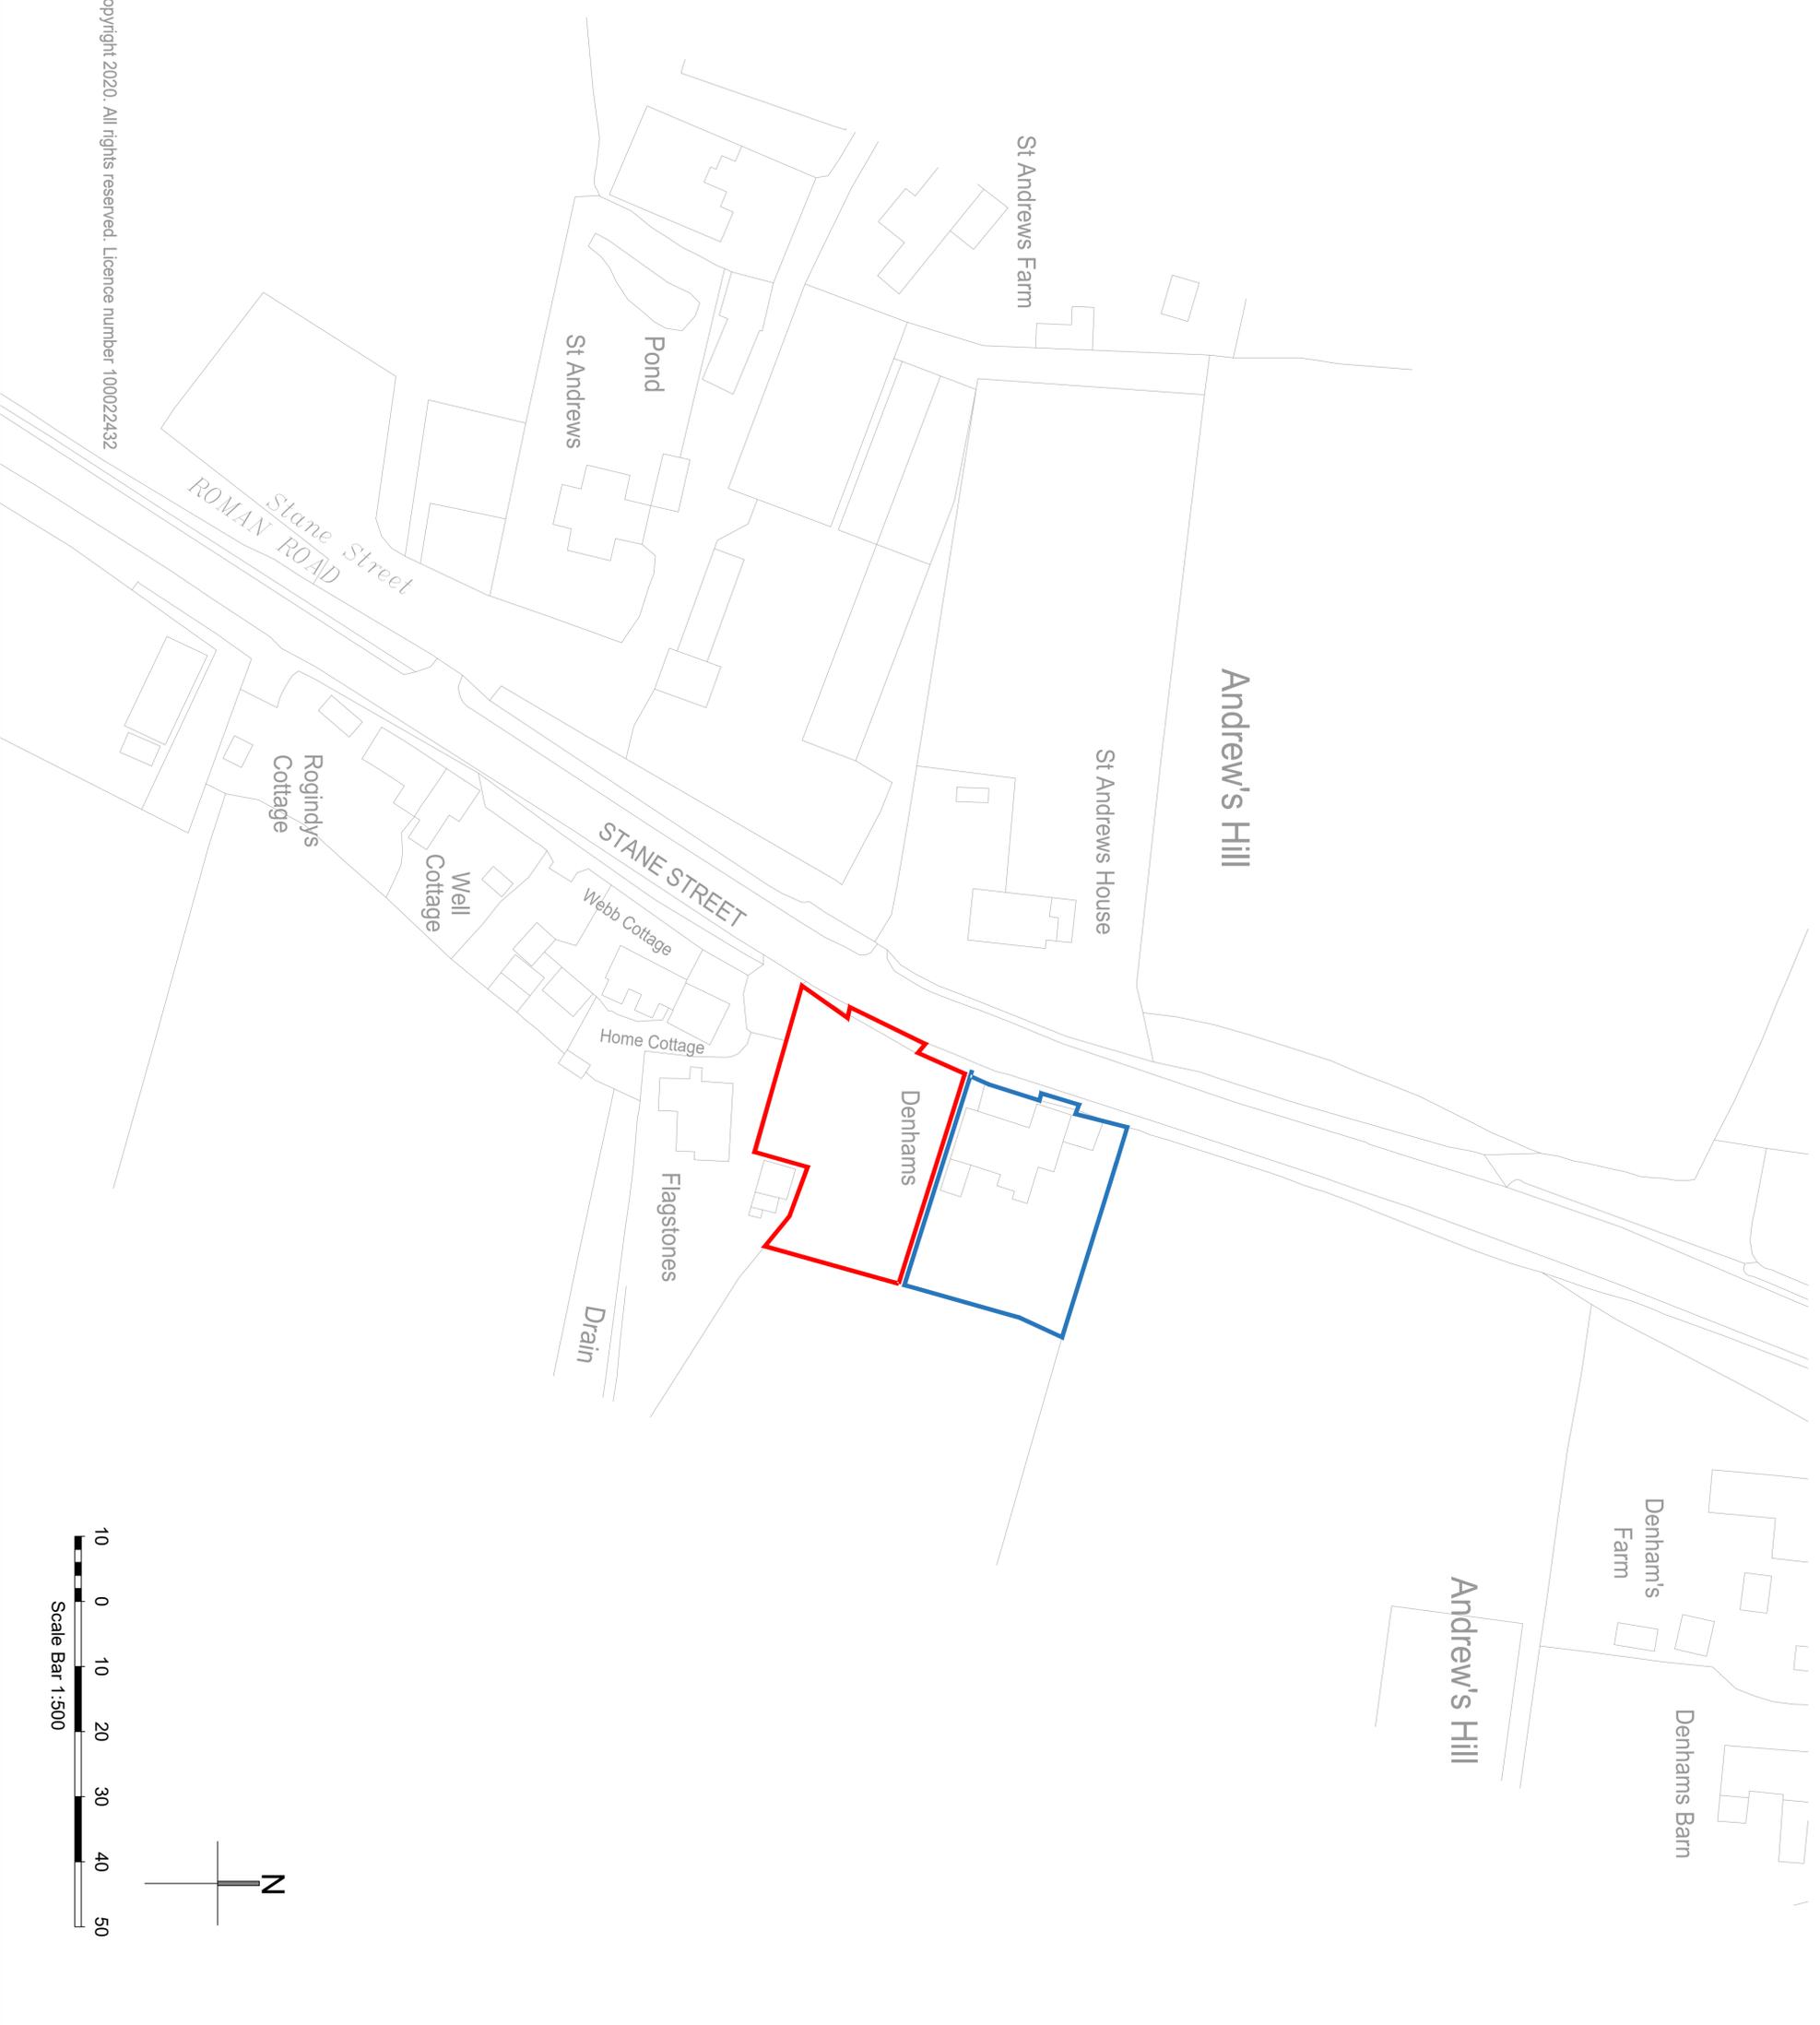

Ordnance Survey, (c) Crown Copyright 2020. All rights reserved. Licence number 100022432

Location Plan 1:500

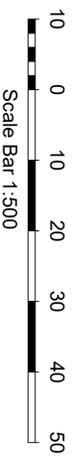

 <p>folkes architects 110001300020 8 Church Street West Sussex PO14 9JT</p>		<p>DATE SEPT 2021</p> <p>JOB NO. 20081</p>	<p>SCALE Shown on A1</p> <p>DRAWING NO. 1.01</p>	<p>DRAWN BY RF</p> <p>CHECKED BY MF</p> <p>REVISION -</p>												
<p>CLIENT Mr & Mrs Williamson</p>		<p>JOB TITLE Denhams Andrews Hill Billingshurst West Sussex RH14 9JT</p>														
<p>DRAWING TITLE Location Plan and Block Plan PLANNING ISSUE</p>																
<p>REV</p> <table border="1"> <thead> <tr> <th>DATE</th> <th>BY</th> <th>AMENDMENT</th> </tr> </thead> <tbody> <tr> <td> </td> <td> </td> <td> </td> </tr> <tr> <td> </td> <td> </td> <td> </td> </tr> <tr> <td> </td> <td> </td> <td> </td> </tr> </tbody> </table>					DATE	BY	AMENDMENT									
DATE	BY	AMENDMENT														