

Existing Former Generator Block

1 Metal roof to existing Cafe

2 Brickwork walls to existing Courtyard

3 Modern door

4 Aluminium and glass conservatory

5 Slate roof

6 Existing wall


7 Existing store

Notes:
Drawings are based on survey data and may not accurately represent what is physically present.


Do not scale from this drawing. All dimensions are to be verified on site before proceeding with the work.

All dimensions are in millimetres unless noted otherwise.

Purcell shall be notified in writing of any discrepancies.

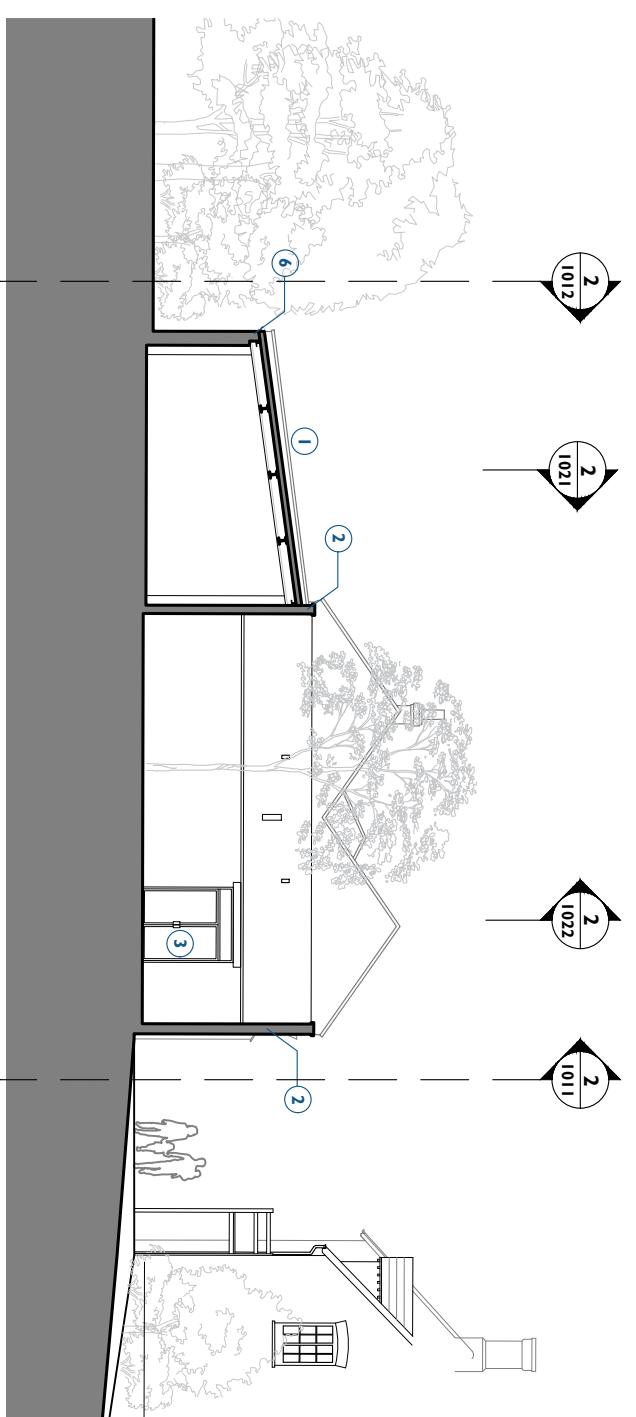

1 Existing Section AA
1021 Scale: 1:200 @ A3

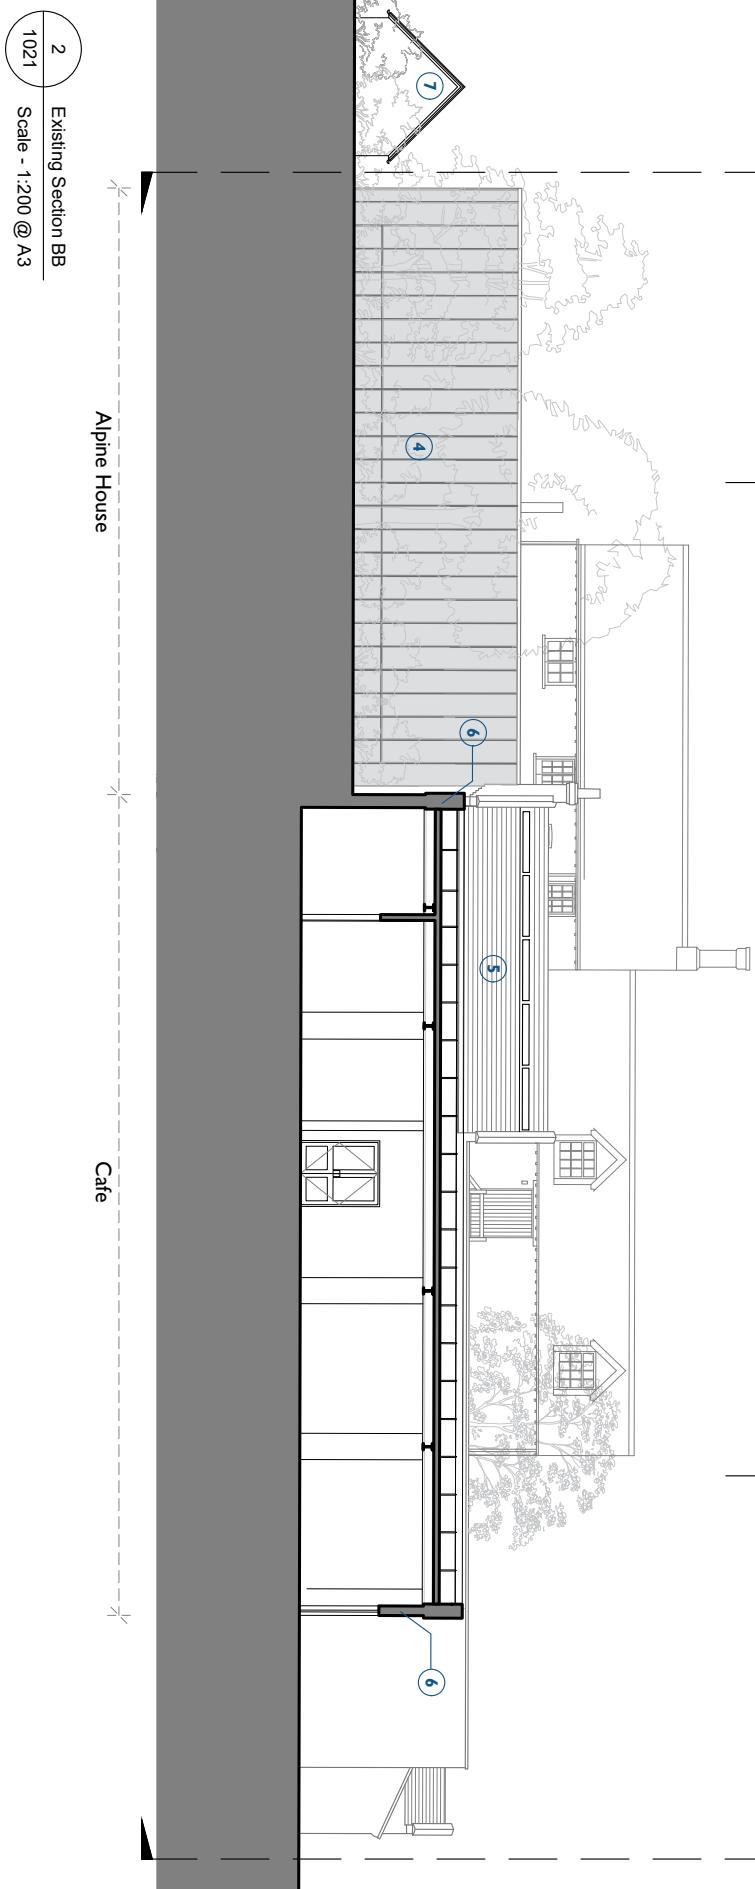


2 Existing Section BB
1021 Scale: 1:200 @ A3

KEY

■ Existing building fabric

General Note:

Existing Section Information is indicative as this wasn't surveyed.

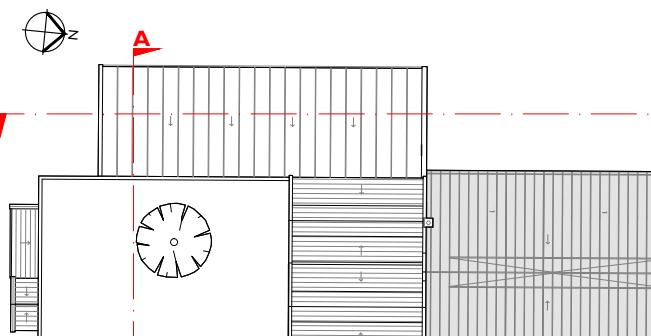

CLIENT
Leonardslee Gardens
PROJECT
Leonardslee Lakes and Gardens
JOB NUMBER
242769
TITLE
Existing Sections AA & BB
Former Generator Block
PURCELL

SIZE	SCALE	REV.	DATE	BY	CHK	DESCRIPTION
A3L	1:200@A3	P03	07/07/2025	JS	J.C	Planning Issue