

Existing Former Generator Block

1 Aluminium and perspex conservatory

2 Planting and ground level

3 Modern door

4 Brickwork walls to existing Courtyard


5 Roof void above Doll's House Museum

6 Store to remain as existing

Notes:
Drawings are based on survey data and may not accurately represent what is physically present.
Do not scale from this drawing. All dimensions are to be verified on site before proceeding with the work.
All dimensions are in millimetres unless noted otherwise.

Purcell shall be notified in writing of any discrepancies.

Key Plan
not to scale

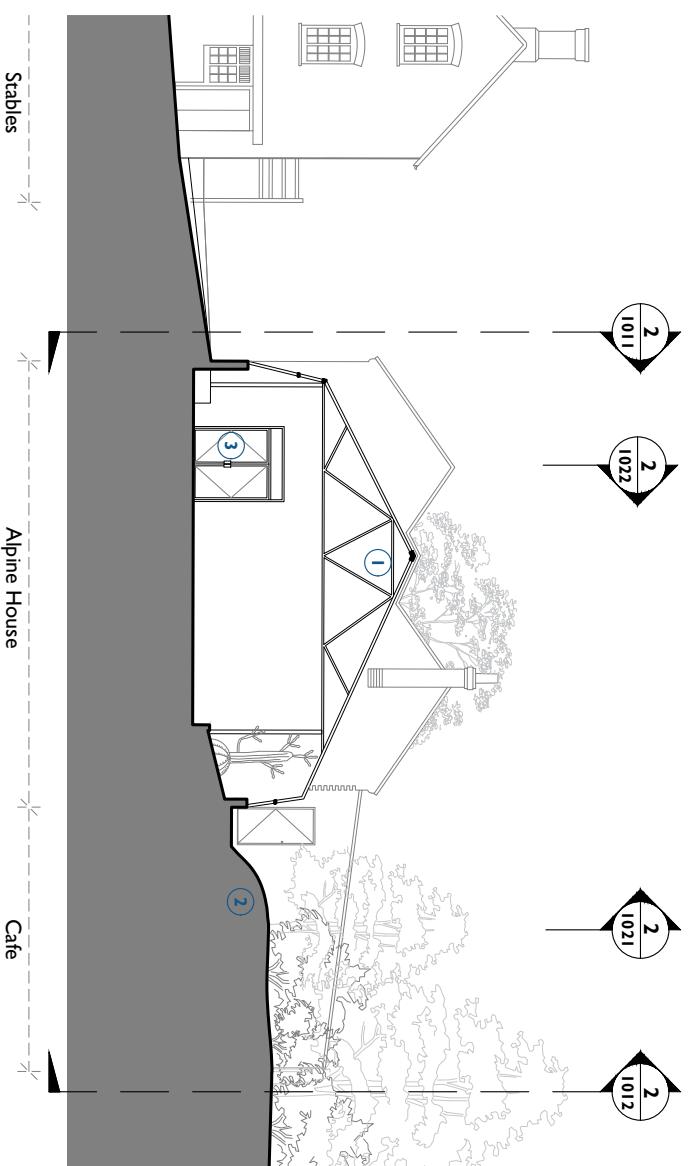

1 Existing Section CC
1022
Scale: 1:200 @ A3





KEY

■ Existing building fabric

General Note:

Existing Section Information is indicative as this wasn't surveyed.

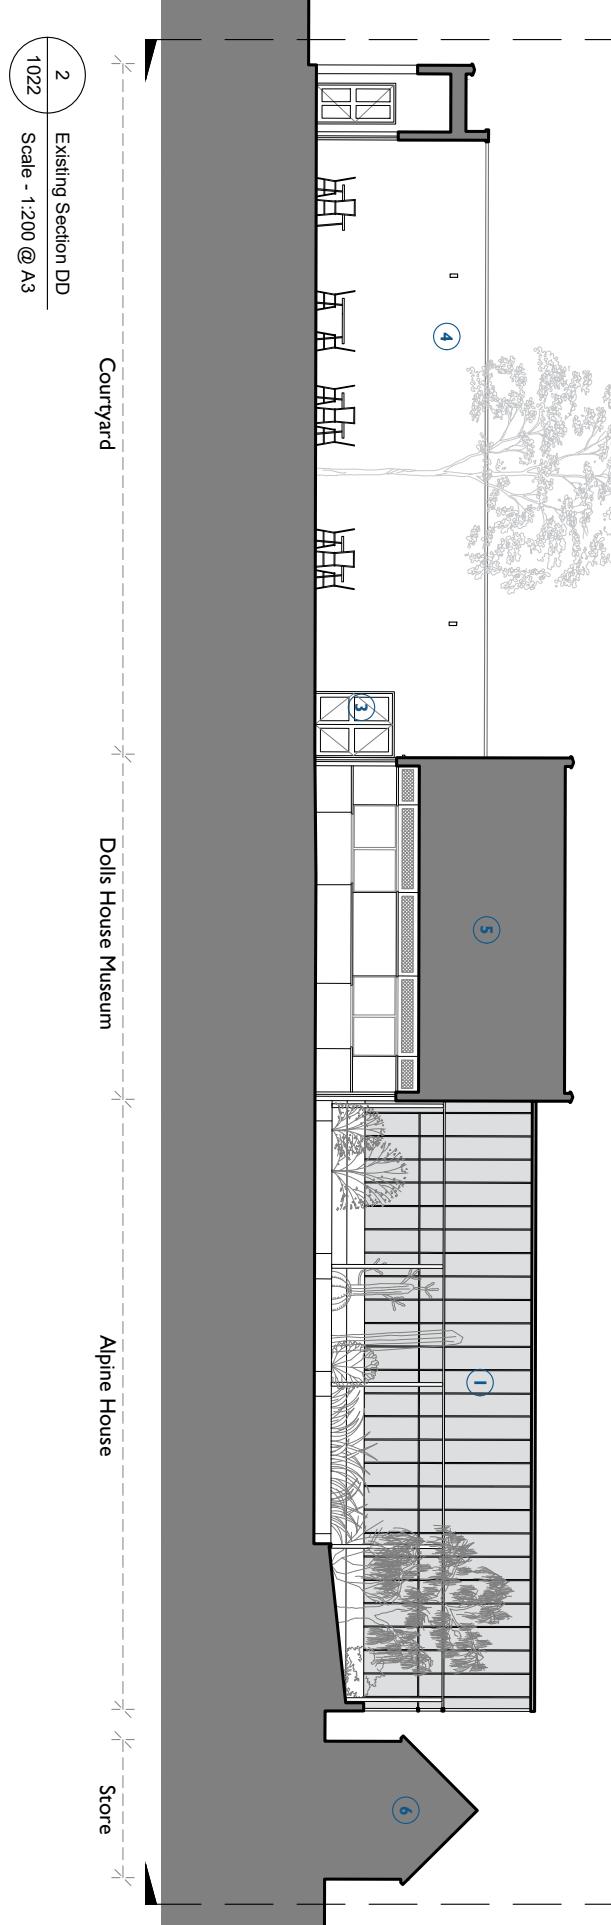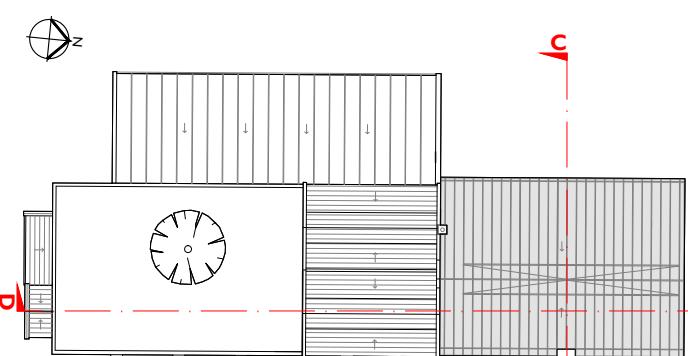

2 Existing Section DD
1022
Scale: 1:200 @ A3

0 2 m 4 m 6 m 8 m 10 m
20 m

REV/	07/07/2025	JS	Planning Issue
DATE	BY	CHK	DESCRIPTION

CLIENT

Leonardslee Gardens

PROJECT


Leonardslee Lakes and Gardens

JOB NUMBER

242769

TITLE

Existing Sections CC & DD
Former Generator Block

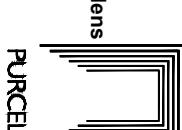

SIZE

SCALE

A3L

1:200@A3

REV

SUITABILITY/REASON FOR ISSUE

P03

Planning Issue

DRAWING NUMBER

242769-PUR-05-ZZ-DR-A-1022