

### Demolition Former Generator Block


1 Existing perspex paneling to be removed from modern alpine house

2 Existing gate to be replaced


3 Existing tree inside the Courtyard to be removed

**Notes:**  
Drawings are based on survey data and may not accurately represent what is physically present.  
Do not scale from this drawing. All dimensions are to be verified on site before proceeding with the work.  
All dimensions are in millimetres unless noted otherwise.  
Purcell shall be notified in writing of any discrepancies.

**Key Plan**  
not to scale

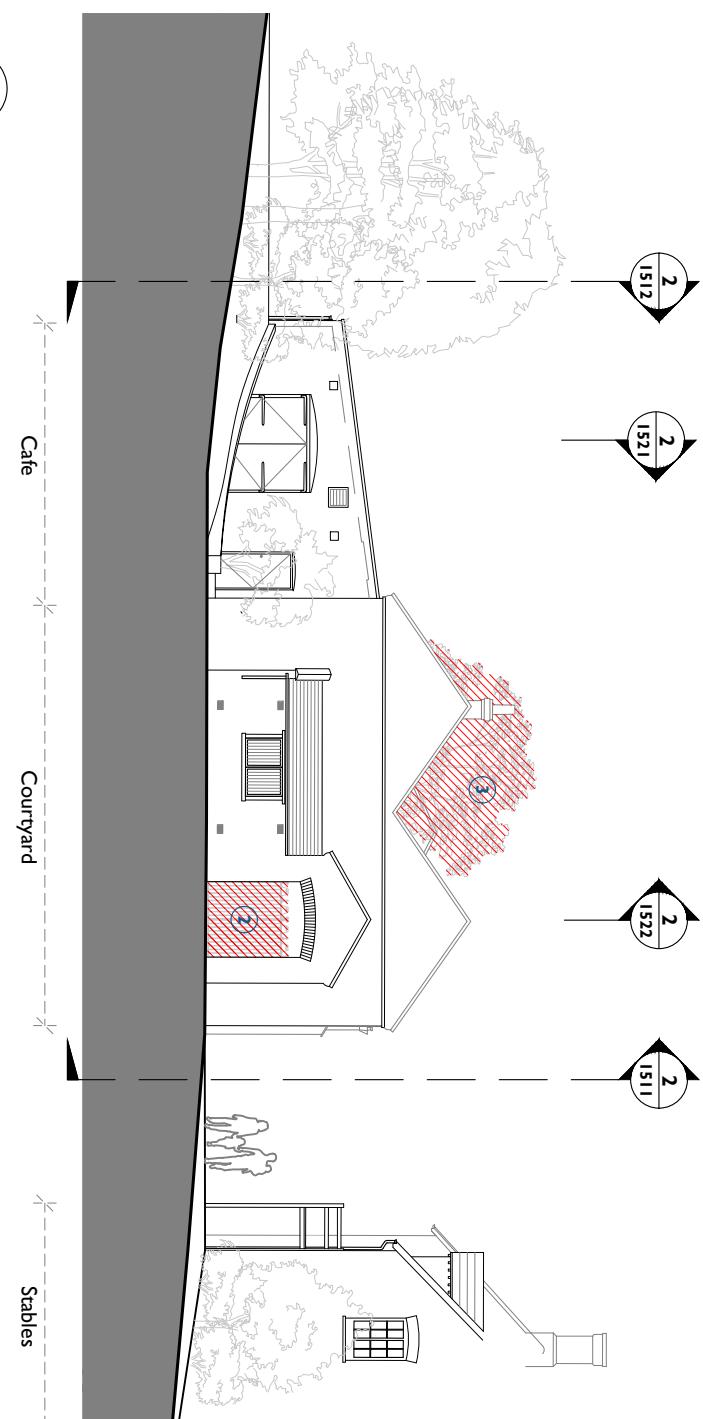

1  
1512  
Demolition South Elevation  
Scale - 1:200 @ A3

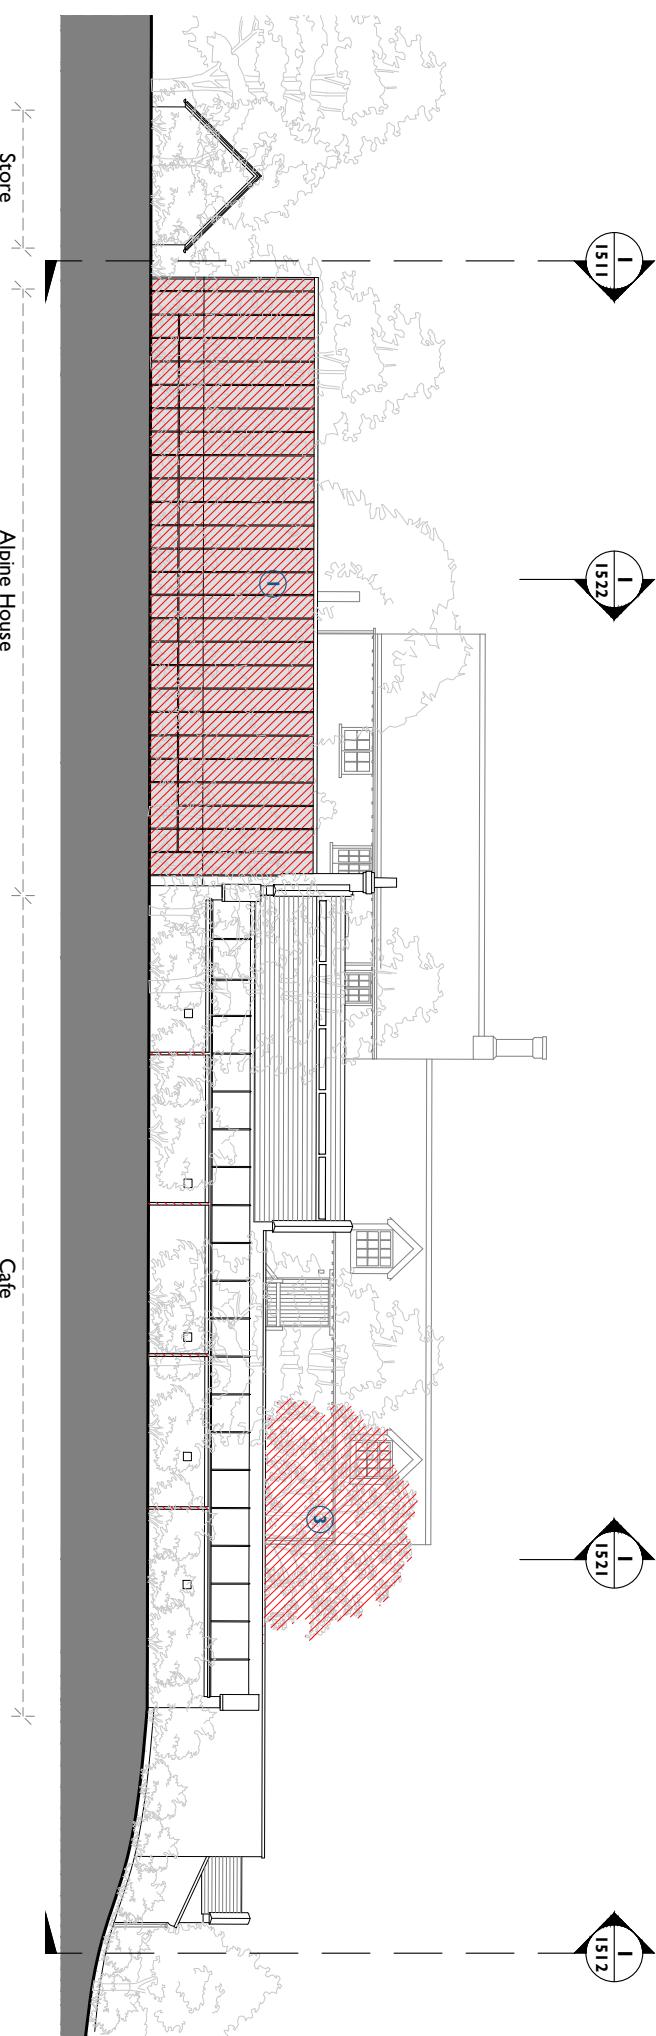


2  
1512  
Demolition West Elevation  
Scale - 1:200 @ A3

0 2 m 4 m 6 m 8 m 10 m  
20 m

20 m

**KEY**

- Existing building fabric
- Demolition

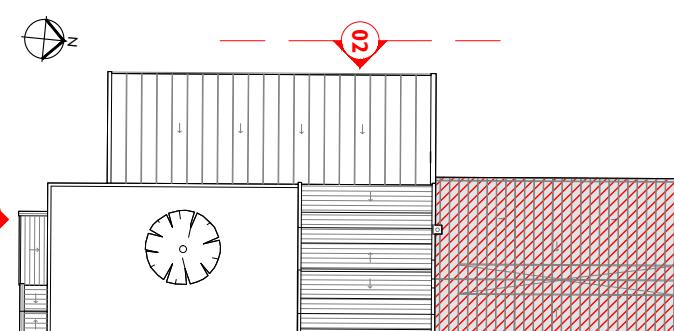

N

01

02