

Notes:


Drawings are based on survey data and may not accurately represent what is physically present.

Do not scale from this drawing. All dimensions are to be verified on site before proceeding with the work.

All dimensions are in millimetres unless noted otherwise.

Purcell shall be notified in writing of any discrepancies.

Key Plan
not to scale

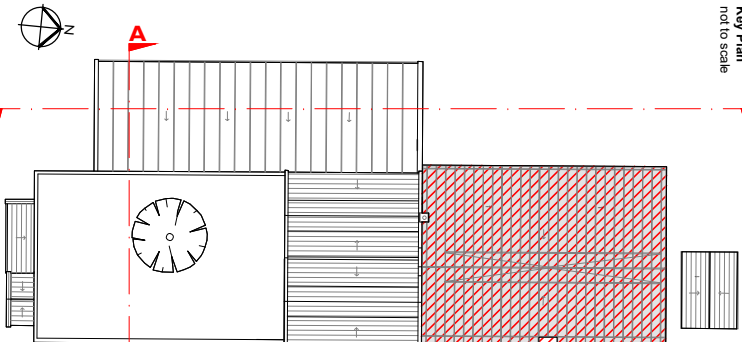

KEY

- Existing building fabric
- Demolition

General Note:

Existing Section Information is indicative as this wasn't surveyed.

PK3	07/07/2025	JS	JC	Planning Issue
REV	DATE	BY	CHK	DESCRIPTION

CLIENT
Leonardslee Gardens

PROJECT
Leonardslee Lakes and Gardens

JOB NUMBER
242769



TITLE
Demolition Sections AA & BB
Former Generator Block

SIZE SCALE
A3L 1:200@A3

REV SUSTAINABILITY/REASON FOR ISSUE
P03 Planning Issue


DRAWING NUMBER

242769-PUR-05-ZZ-DR-A-1521


PURCELL IS THE REGISTERED TRADE NAME FOR PURCELL ARCHITECTURE LTD AND ALL SUBSIDIARY COMPANIES AND IS REGISTERED IN THE UNITED KINGDOM, EUROPEAN UNION, HONG KONG, CHINA AND AUSTRALIA @ PURCELL.COM. WWW.PURCELL.COM

Demolition Former Generator Block

- Existing tree inside the Courtyard to be removed
- Existing modern glazed door from Doll's House to be replaced
- Existing floor finish to be replaced
- Existing perspex paneling to be removed from modern alpine house
- Door and walls to be demolished to allow new openings
- Existing floor slabs to be removed

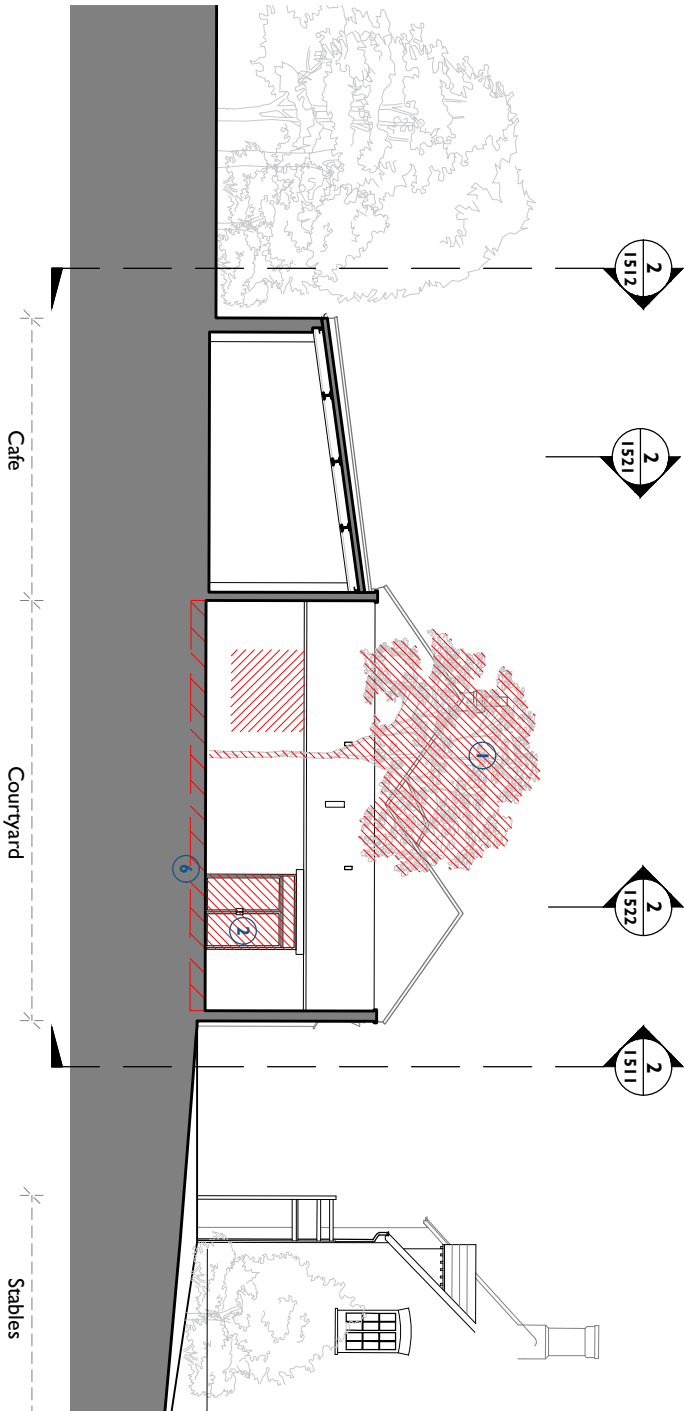

1 Demolition Section AA
Scale - 1:200 @ A3

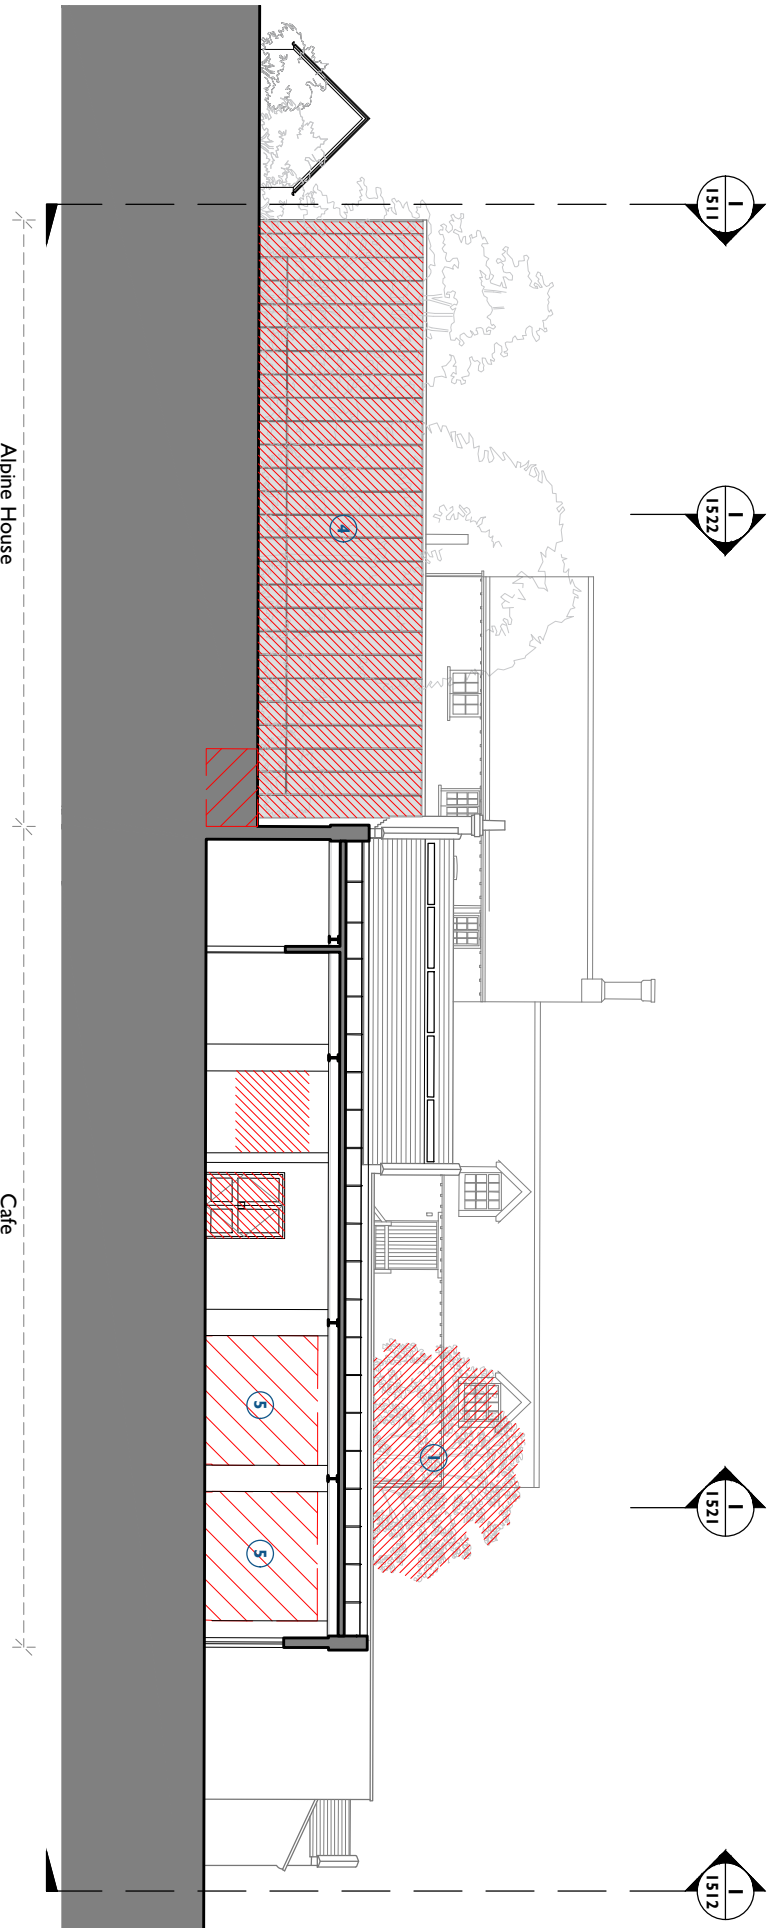

2 Demolition Section BB
Scale - 1:200 @ A3

