


### Existing Red House

- 1 Existing paving.
- 2 Existing fencing.
- 3 Existing windows.
- 4 Existing doors.
- 5 Existing staff welfare area
- 6 Existing kitchenette counter layout.
- 7 Existing staff WCs.
- 8 Existing staircase to first floor.
- 9 Existing side gate.
- 10 Existing planting beds.

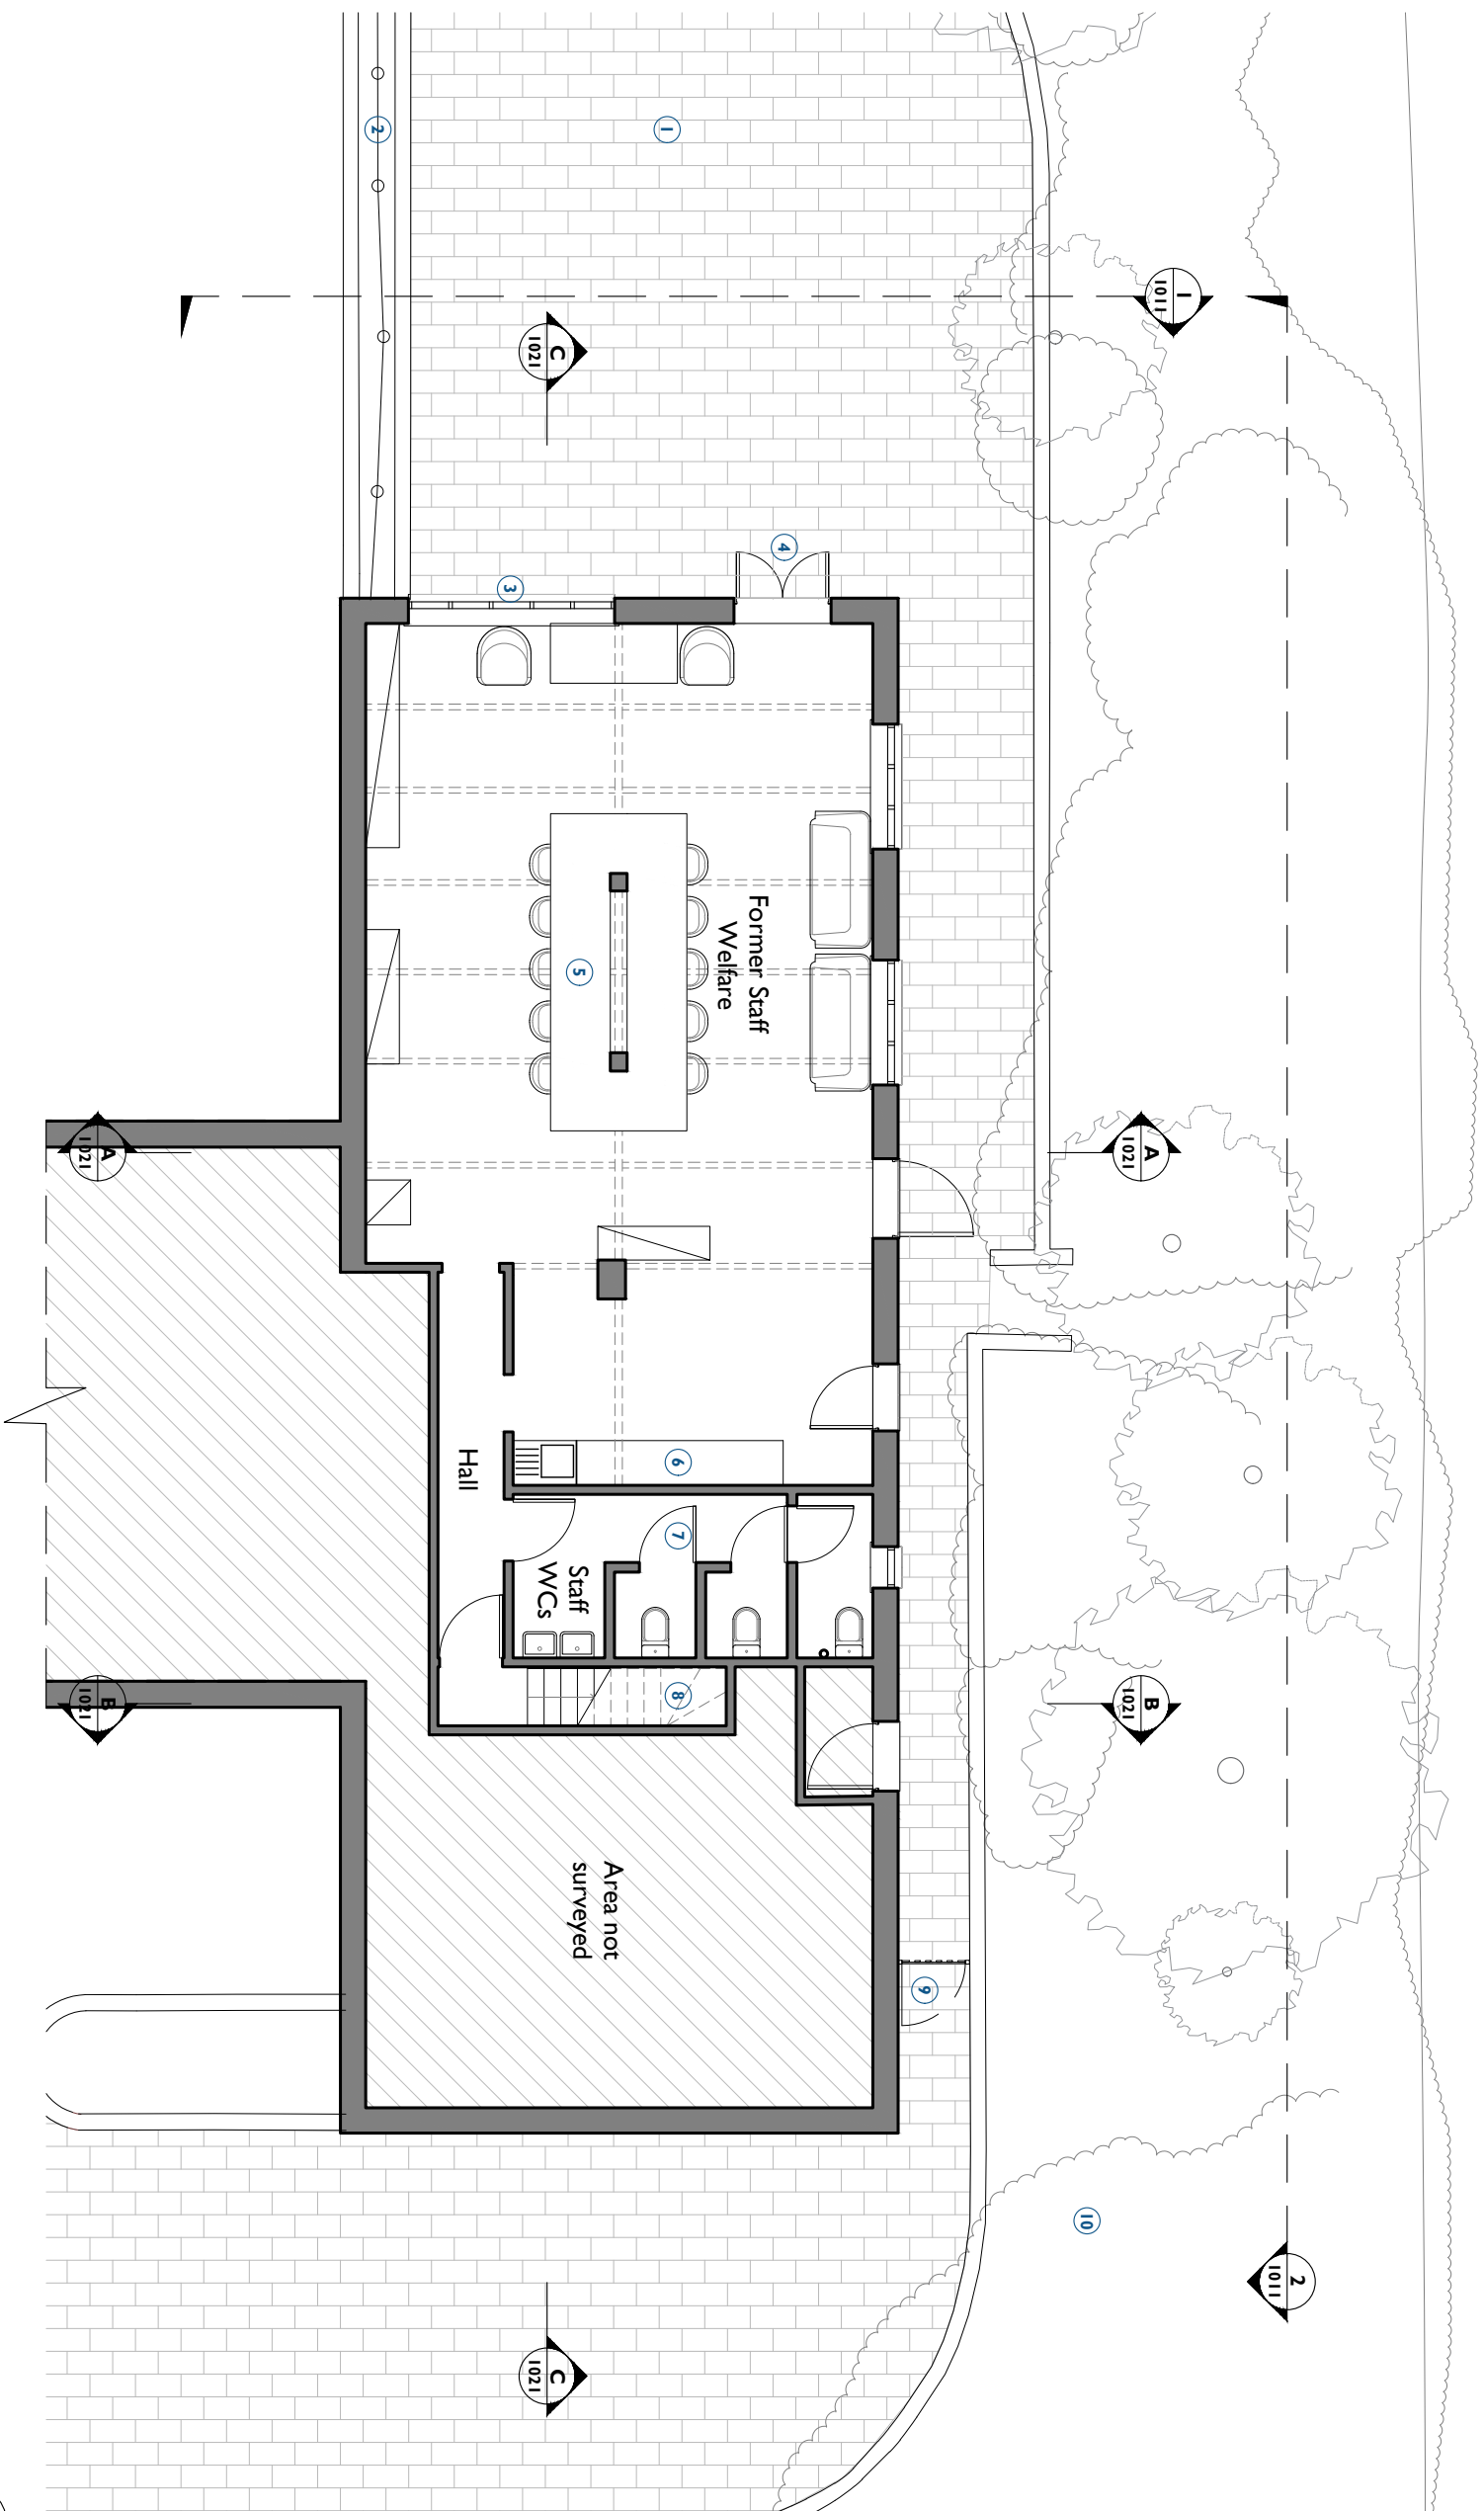

### Notes:

Drawings are based on survey data and may not accurately represent what is physically present.

Do not scale from this drawing. All dimensions are to be verified on site before proceeding with the work.

All dimensions are in millimetres unless noted otherwise

Purcell shall be notified in writing of any discrepancies



## KEY

- Existing walls

P03	07.07.2025	KS	JC	Planning Issue
REV	DATE	BY	CHK	DESCRIPTION


Leonardslee Gardens

Leonardslee Lakes and Gardens

**JOB NUMBER**  
**242769**

FILE  
Existing Ground Floor Plan  
Red House

1	Existing Ground Floor Plan
1001	Scale - 1:100 @ A3

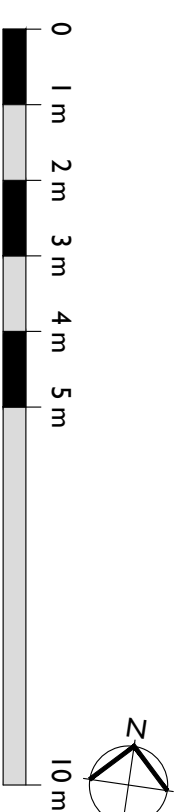

PURCELL © IS THE REGISTERED TRADE NAME FOR PURCELL ARCHITECTURE LTD AND ALL SUBSIDIARY COMPANIES. PURCELL IS A MEMBER OF THE PURCELL GROUP OF COMPANIES. PURCELL AND IS REGISTERED IN THE UNITED KINGDOM, EUROPEAN UNION, HONG KONG, CHINA AND AUSTRALIA. © PURCELL 2024. [www.purcelluk.com](http://www.purcelluk.com)