




ARCH  
ASSOCIATES

---

## APPENDIX 8

### PROPOSED LEVELS DRAWINGS



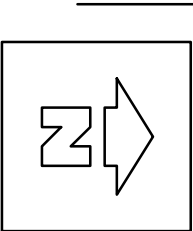

NOTES

© This drawing is the copyright of ARCH Associates Limited. It may not be copied, altered or reproduced without their written authority. This drawing must not be scaled. If it is scaled, it is scaled to the dimensions shown.

GENERAL NOTES


1. THIS DRAWING IS TO BE READ IN CONJUNCTION WITH ALL RELEVANT ARCHITECTS, ENGINEERS AND SPECIALISTS DRAWINGS AND DETAILS TO BE TAKEN IN PREFERENCE TO THIS DRAWING.
2. TO SCALED DIMENSIONS.
3. ANY DISCREPANCIES BETWEEN THIS DRAWING AND OTHER INFORMATION IS TO BE BROUGHT TO THE ATTENTION OF THE ARCHITECT PRIOR TO THE COMMENCEMENT OF THE WORKS ON SITE.
4. THE MAIN CONTRACTOR SHALL BE RESPONSIBLE FOR THE SETTING OUT AND ACCORDING TO ALL DIMENSIONS, STRUCTURAL INTEGRITY OF THE EXISTING PROPERTY AT ALL TIMES DURING WORKS AND IS TO BE RESPONSIBLE FOR ALL PROTECTIVE AND PROTECTIVE MEASURES TO BE TAKEN PRIOR TO THE COMMENCEMENT OF THE WORKS ON SITE.
5. THE CONTRACTOR SHALL BE RESPONSIBLE FOR THE TEMPORARY CONDITION DURING CONSTRUCTION STAGE, SUCH AS TO ENSURE STRUCTURE STABILITY AT ALL TIMES.
6. IT IS THE CONTRACTOR'S SOLE RESPONSIBILITY FOR ASSESSING THE SAFETY OF ANY OFF-SITE WORKS AND TO ENSURE THAT ALL NECESSARY SAFETY MEASURES ARE IN PLACE PRIOR TO THE COMMENCEMENT OF THE WORKS.
7. IT IS THE CONTRACTOR'S SOLE RESPONSIBILITY FOR ASSESSING THE SAFETY OF ANY OFF-SITE WORKS AND TO ENSURE THAT ALL NECESSARY SAFETY MEASURES ARE IN PLACE PRIOR TO THE COMMENCEMENT OF THE WORKS.

| KEY TO HEALTH AND SAFETY SYMBOLS                                                                             |                                                          |
|---|----------------------------------------------------------|
| THESE NOTES ARE BASED ON THE USE OF EXISTING INFORMATION AND THE ARCHITECTS APPROVED SAFE METHOD OF WORKING. |                                                          |
|   | INDICATES A RESIDUAL RISK REQUIRING A COMPULSORY ACTION  |
|   | INDICATES A RESIDUAL RISK REQUIRING A PROHIBITIVE ACTION |
|   | INDICATES A RESIDUAL RISK AS A WARNING                   |
|   | INDICATES A RESIDUAL RISK FOR INFORMATION                |

COLOURED  
DRAWING  
REQUEST A COLOURED COPY IF  
THIS STAMP IS NOT RED



| EXTERNAL WORKS LEGEND |                                           |
|-----------------------|-------------------------------------------|
|                       | PROPOSED FINISHED FLOOR LEVEL             |
|                       | PROPOSED GENERAL FALL/GRADE               |
|                       | PROPOSED CHANGE/LEVEL                     |
|                       | PROPOSED MINOR CONTOUR (100mm)            |
|                       | PROPOSED MAJOR CONTOUR (500mm)            |
|                       | RETAINING WALL (HEIGHT mm)                |
|                       | GRAVEL BOARD (HEIGHT mm)                  |
|                       | BASED DPC                                 |
|                       | EXPOSED BRICKWORK / UNDERBUILD            |
|                       | TANKED BRICKWORK / OVERBUILD              |
|                       | BUILDING ACCESS UP (LEVEL, STEPS, RAMP)   |
|                       | BUILDING ACCESS DOWN (LEVEL, STEPS, RAMP) |
|                       | EXISTING LEVEL                            |

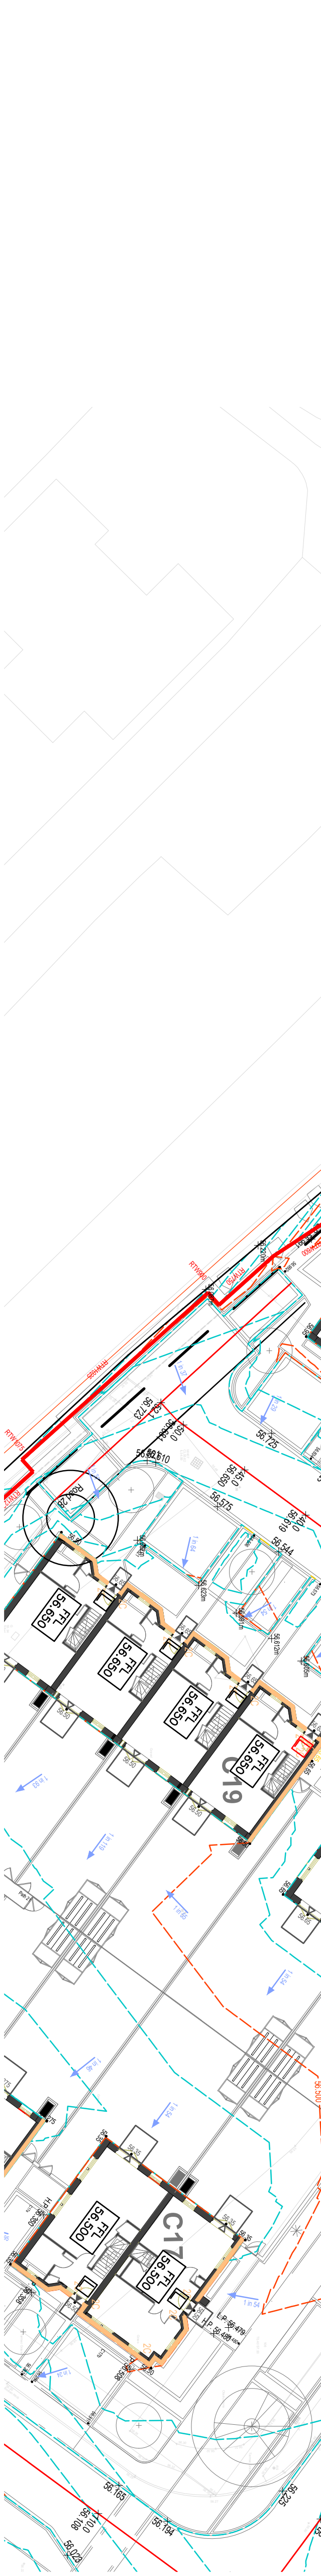

|                                 |                                 |                                                     |                                 |
|---------------------------------|---------------------------------|-----------------------------------------------------|---------------------------------|
| Architect                       |                                 | ARCH ASSOCIATES                                     |                                 |
| Project title                   |                                 | PHASE 1 AND 2, NOVARTIS SITE, HORSHAM, WEST SUSSEX. |                                 |
| Drawing title                   |                                 | LEVELS OVERVIEW, SHEET 1.                           |                                 |
| Scale                           | Page size                       | Date                                                | Drawn by                        |
| 1:250                           | A1                              | MAR 2025                                            | JH                              |
| Rev.                            | Rev.                            | Rev.                                                | Rev.                            |
| 1                               | 1                               | 1                                                   | 1                               |
| AAAL426-AAI-ED-XX-DP-C-5001-P01 | AAAL426-AAI-ED-XX-DP-C-5001-P01 | AAAL426-AAI-ED-XX-DP-C-5001-P01                     | AAAL426-AAI-ED-XX-DP-C-5001-P01 |



© This drawing is the copyright of ARCH Associates Limited. It may not be copied, altered or reproduced without their written authority. This drawing must not be scaled. If it is scaled, it is scaled to fit.


GENERAL NOTES

- THIS DRAWING IS TO BE READ IN CONJUNCTION WITH ALL RELEVANT ARCHITECTS, ENGINEERS AND SPECIALISTS DRAWINGS AND DETAILS TO BE TAKEN IN PREFERENCE TO THIS DRAWING.
- TO SCALED DIMENSIONS.
- ANY DISCREPANCIES BETWEEN THIS DRAWING AND OTHER INFORMATION IS TO BE BROUGHT TO THE ATTENTION OF THE ARCHITECT PRIOR TO THE COMMENCEMENT OF THE WORKS ON SITE.
- THE MAIN CONTRACTOR SHALL BE RESPONSIBLE FOR THE SETTING OUT AND ACCORDING OF ALL DIMENSIONS, STRUCTURAL INTEGRITY OF THE EXISTING PROPERTY AT ALL TIMES DURING WORKS AND IS TO BE RESPONSIBLE FOR ALL PROTECTIVE AND PROTECTIVE MEASURES TO BE TAKEN PRIOR TO THE COMMENCEMENT OF THE WORKS ON SITE.
- THE CONTRACTOR SHALL BE RESPONSIBLE FOR THE TEMPORARY CONDITION DURING CONSTRUCTION STAGE, SUCH AS TO ENSURE STRUCTURE STABILITY AT ALL TIMES.
- IT IS THE CONTRACTOR'S SOLE RESPONSIBILITY FOR ASCERTAINING THE SAFE DISPOSAL OF ANY OFF-SITE MATERIALS AND WASTE AND TO ENSURE THAT ALL REMOVAL OF MATERIALS AND WASTE WILL BE ENTERAINED.

KEY TO HEALTH AND SAFETY SYMBOLS

|   |
|---|
| THESE NOTES ARE BASED ON THE USE OF EXISTING INFORMATION AND THE WORK USING APPROVED SAFE METHOD OF WORKING |
| INDICATES A RESIDUAL RISK REQUIRING A COMPULSORY ACTION                                                     |
| INDICATES A RESIDUAL RISK REQUIRING A PROHIBITIVE ACTION                                                    |
| INDICATES A RESIDUAL RISK AS A WARNING                                                                      |
| INDICATES A RESIDUAL RISK FOR INFORMATION                                                                   |

COLOURED  
DRAWING  
REQUEST A COLOURED COPY IF  
THIS STAMP IS NOT RED

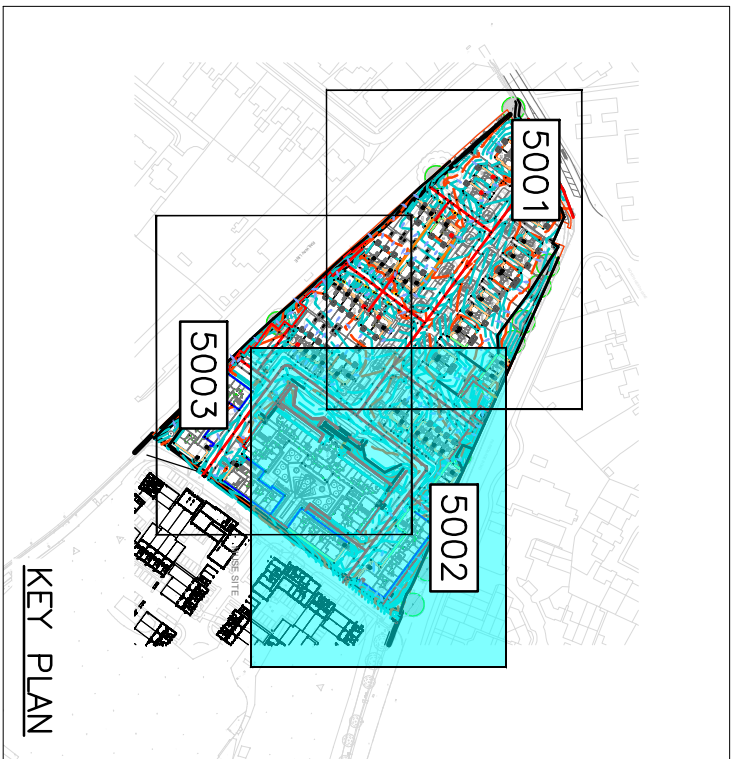

EXTERNAL WORKS LEGEND

|            |                                           |
|------------|-------------------------------------------|
| FFL 65.475 | PROPOSED FINISHED FLOOR LEVEL             |
| 1:100      | PROPOSED GENERAL FALL/GRADE               |
| 1:100      | PROPOSED CHAINAGE/LEVEL                   |
| 1:100      | PROPOSED MINOR CONTOUR (100mm)            |
| 1:100      | PROPOSED MAJOR CONTOUR (500mm)            |
| 1:100      | RETAINING WALL (HEIGHT mm)                |
| 1:100      | GRAVEL BOARD (HEIGHT mm)                  |
| 1:100      | RAISED DPC                                |
| 1:100      | EXPOSED BRICKWORK / OVERBUILD             |
| 1:100      | TANKED BRICKWORK / OVERBUILD              |
| 1:100      | BUILDING ACCESS UP (LEVEL, STEPS, RAMP)   |
| 1:100      | BUILDING ACCESS DOWN (LEVEL, STEPS, RAMP) |
| 1:100      | EXISTING LEVEL                            |



01489 890004  
admin@archassociates.co.uk  
www.archassociates.co.uk

Client

Architect  
ALRE CHAMBERLAIN GAUNT

Project title  
PHASE 1 AND 2, NOVARTIS SITE,  
HORSHAM,  
WEST SUSSEX.

Drawing title  
LEVELS OVERVIEW,  
SHEET 2.

| Scale                                    | Page size     | Date          | Drawn by      | Checked by    | Status        |
|------------------------------------------|---------------|---------------|---------------|---------------|---------------|
| 1:250                                    | A1            | MAR 2025      | JH            | CH            | S3            |
| Project code                             | Project title | Project title | Project title | Project title | Project title |
| AAL426-AAI - ED - XX - DP - C-5002 - P01 |               |               |               |               |               |



© This drawing is the copyright of ARCH Associates Limited. It may not be copied, altered or reproduced without their written authority. This drawing must not be scaled. IF IN DOUBT ASK.

## GENERAL NOTES


1. THIS DRAWING IS TO BE READ IN CONJUNCTION WITH ALL RELEVANT ARCHITECTS, ENGINEERS AND SPECIALISTS DRAWINGS.
2. ALL DIMENSIONS TO BE TAKEN IN PREFERENCE TO SCALED DIMENSIONS.
3. ANY DISCREPANCIES BETWEEN THIS DRAWING AND OTHERS SHALL BE RECONCILED BY THE ARCHITECT.
4. THE ENGINEER PRIOR TO THE COMMENCEMENT OF THE WORKS ON SITE.
5. THE MAIN CONTRACTOR SHALL BE RESPONSIBLE FOR THE PROTECTION OF EXISTING UTILITIES AND SERVICES. THE CONTRACTOR IS TO ENSURE THE STABILITY AND STRUCTURAL INTEGRITY OF THE EXISTING PROPERTY AT ALL TIMES.
6. THE MAIN CONTRACTOR SHALL BE RESPONSIBLE FOR ALL PROPPING AND SHORING AS REQUIRED FOR THE EXISTING STRUCTURE.
7. THE MAIN CONTRACTOR SHALL BE RESPONSIBLE FOR THE PROTECTION OF EXISTING SERVICES AND UTILITIES. EXCAVATED SPOIL, NO CLAIM RESULTING FROM ABNORMAL TIP REQUIREMENTS WILL BE ENTERTAINED.

## KEY TO HEALTH AND SAFETY SYMBOLS

THESE NOTES ARE BASED ON THE USE  
EXPERIENCED AND COMPETENT CONTRACT  
CARRYING OUT THE WORK USING AN  
APPROVED SAFE METHOD OF WORKING

- INDICATES A RESIDUAL RISK REQUIRING A COMPULSORY ACTION
- INDICATES A RESIDUAL RISK REQUIRING A PROHIBITIVE ACTION
- INDICATES A RESIDUAL RISK AS A WARNING
- INDICATES A RESIDUAL RISK FOR INFORMATION

COLOURED  
DRAWING  
REQUEST A COLOURED COPY  
THIS STUDENT COPY

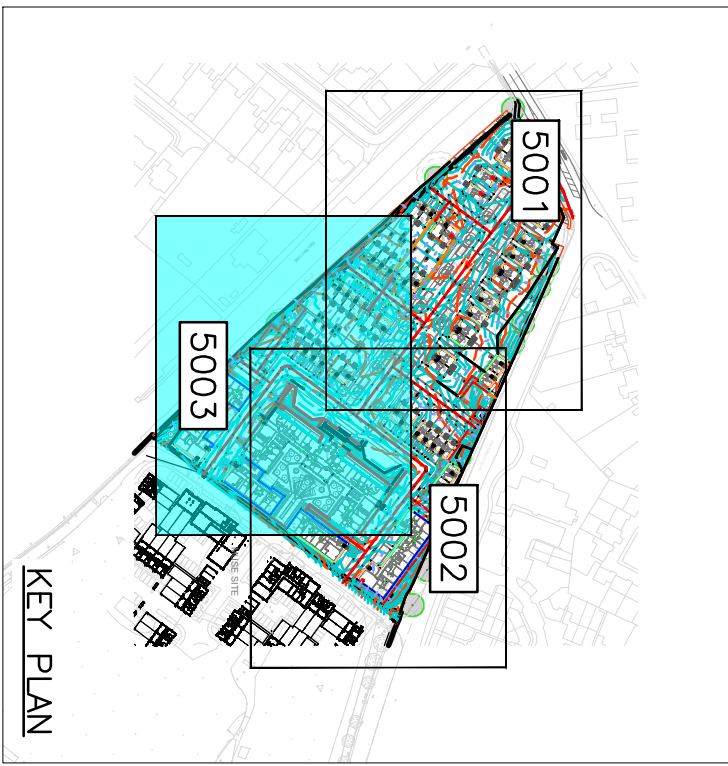

|      |            |                     |    |
|------|------------|---------------------|----|
|      |            |                     |    |
| P01  | 14.03.2025 | PLANNING SUBMISSION | JH |
| Rev. | Date       | Description         | By |



01489 890004  
admin@archassociates.co.uk  
www.archassociates.co.uk

LOVELLS

AYRE CHAMBERLAIN GAUNT

Project title  
PHASE 1 AND 2, NOVARTIS SITE,  
HORSHAM,  
WEST SUSSEX.

Drawing title  
LEVELS OVERVIEW,  
SHEET 3.

| Scale | Paper size | Date     | Drawn by | Checked by | Status |
|-------|------------|----------|----------|------------|--------|
| 1:250 | A1         | MAR 2025 | JH       | CH         | S3     |

| Project code                  | Originator | Task ID/Type | Speciation | Form | Location | Number | Revision |
|-------------------------------|------------|--------------|------------|------|----------|--------|----------|
|                               |            | breakdown    | breakdown  |      |          |        |          |
| AAL426-AL-ED-XX-DP-C-5003-P02 |            |              |            |      |          |        |          |



## EXTERNAL WORKS LEGEND

FFL 65.475

PROPOSED FINISHED FLOOR LEVEL

PROPOSED GENERAL FALL/GRADIENT

PROPOSED CHAINAGE/LEVEL

PROPOSED MINOR CONTOUR

PROPOSED MAJOR CONTOUR

RETAINING WALL (HEIGHT mm)

GRAVEL BOARD (HEIGHT mm)

RAISED DPC  
EXPOSED BRICKWORK / INNERBUILT

TANKED BRICKWORK / OVERBUILD

(LEVEL, STEPS, RAMP)

BUILDING ACCESS DOWN

**VICTIMS - 0**

EXISTING LEVEL