
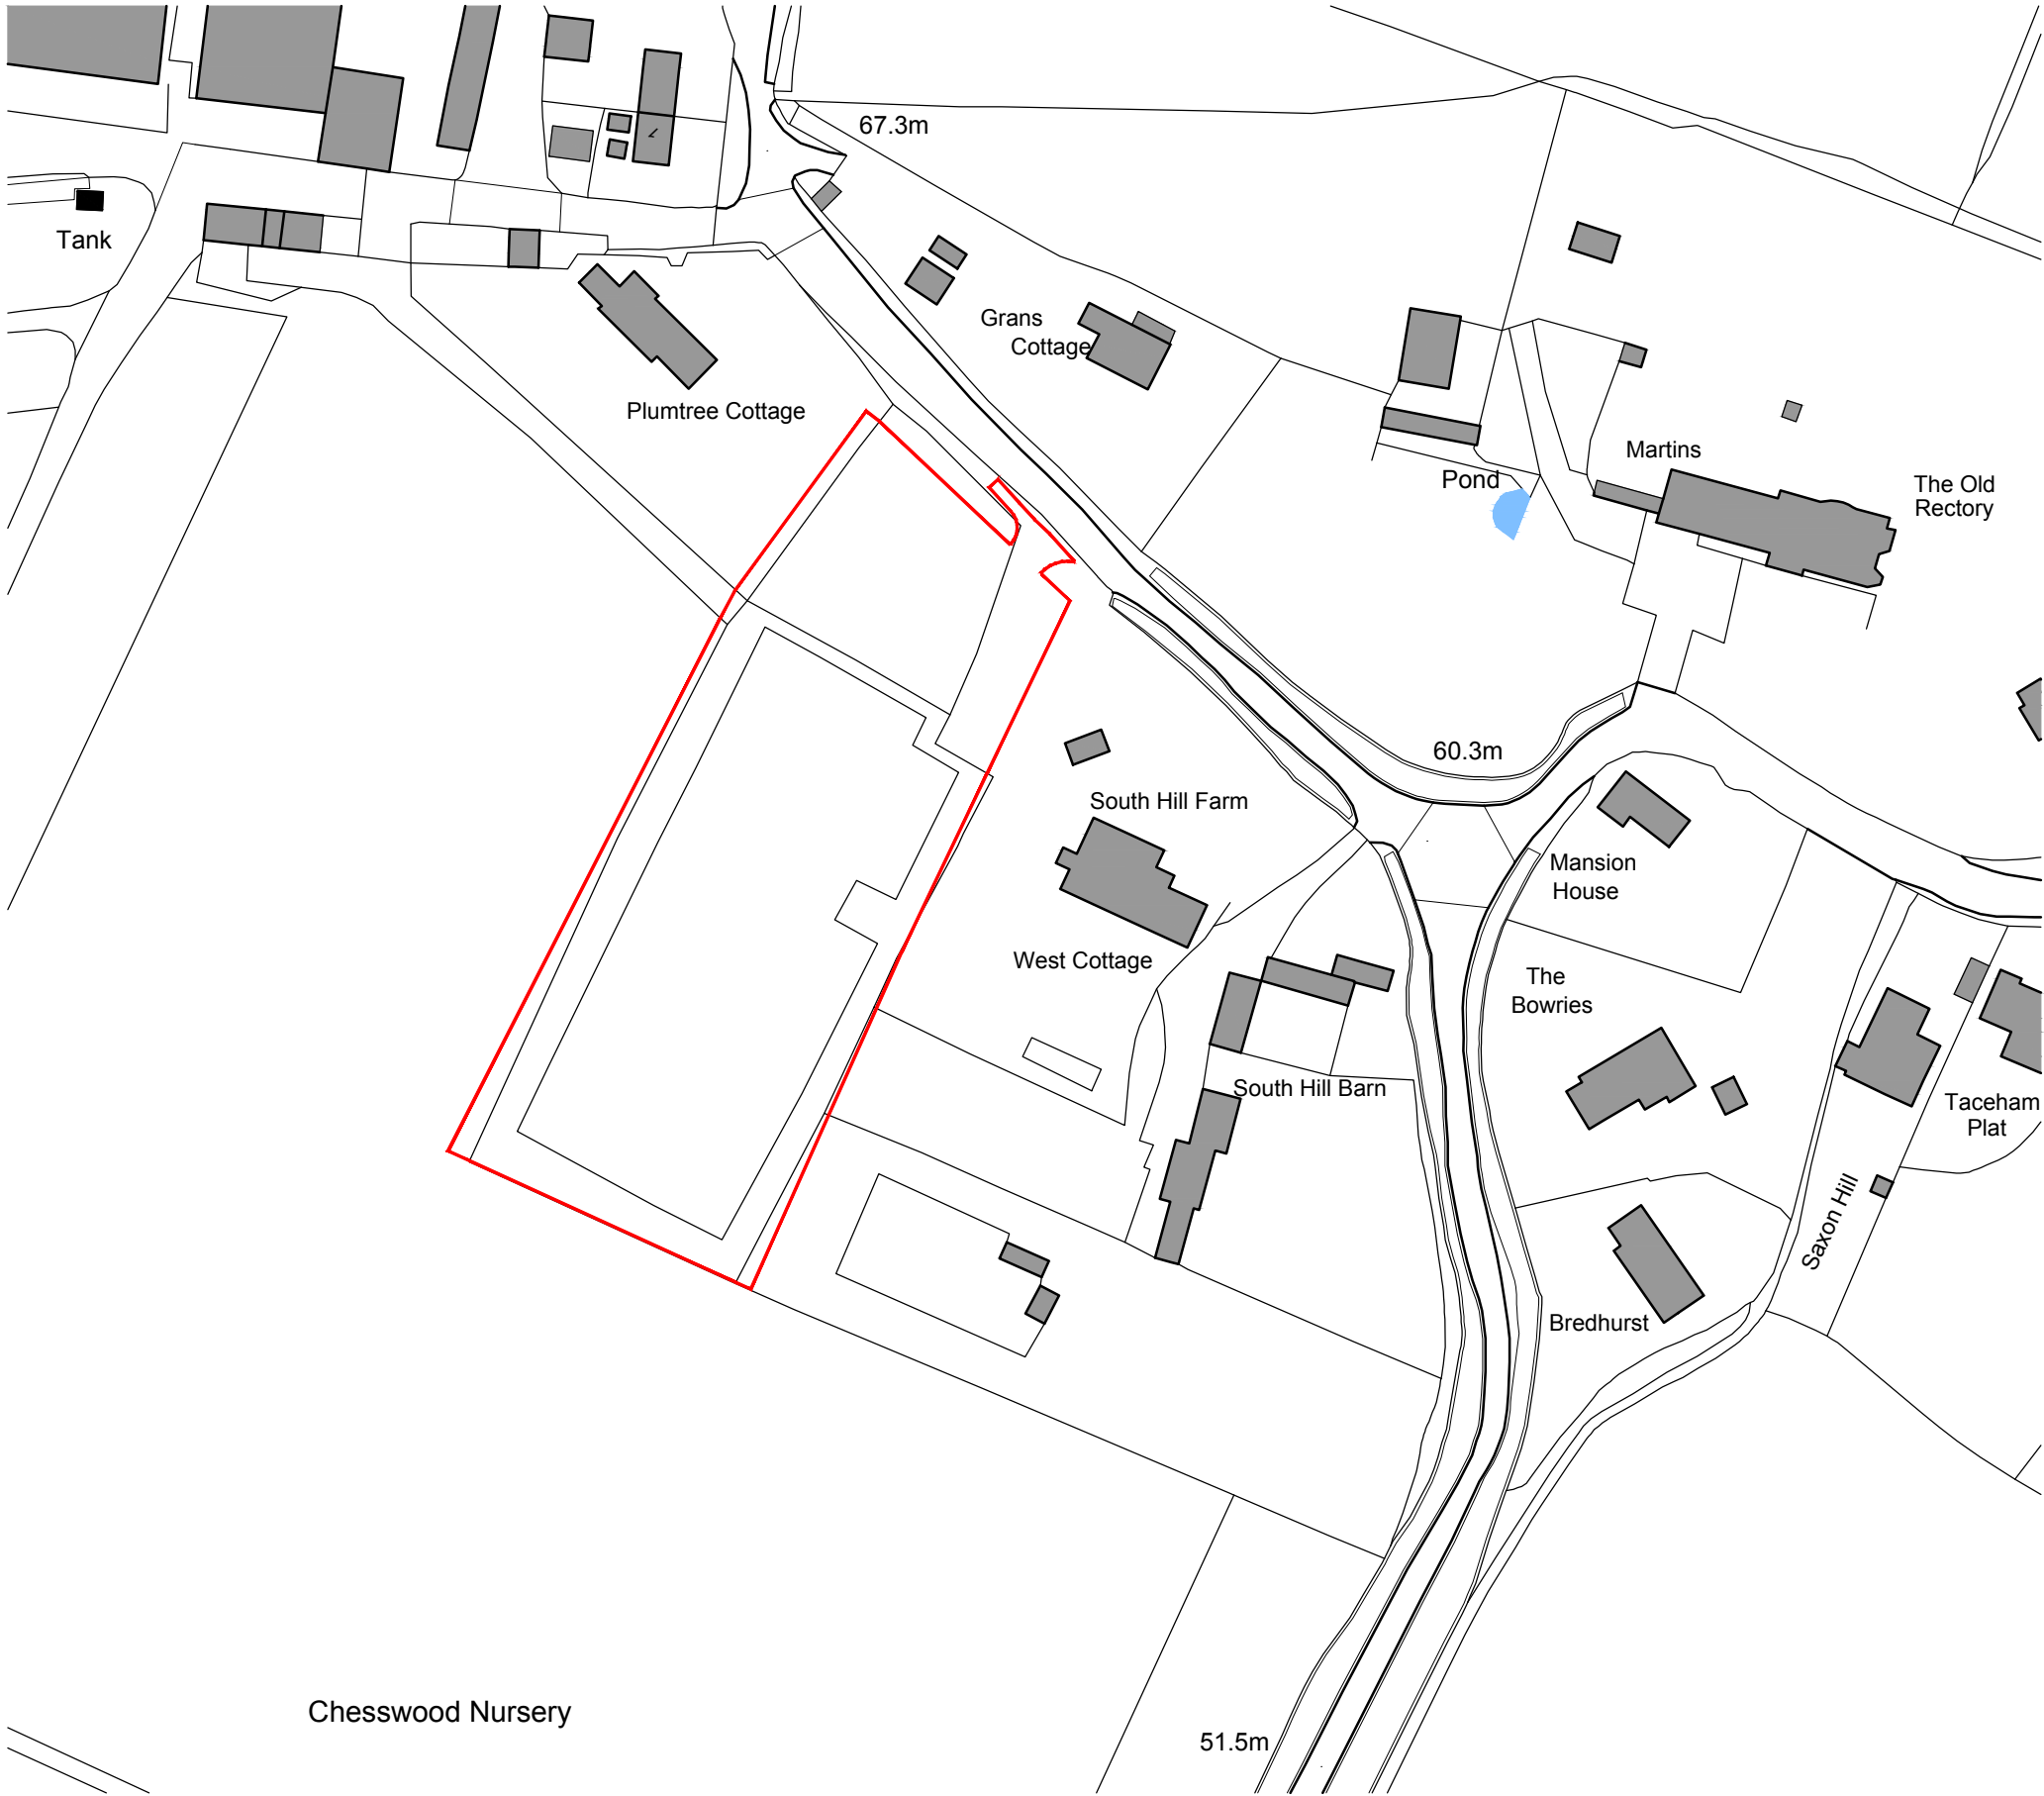
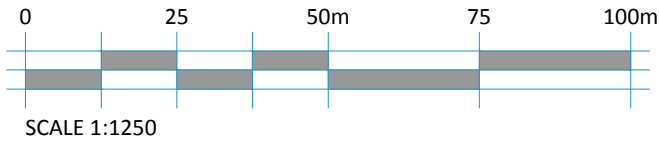


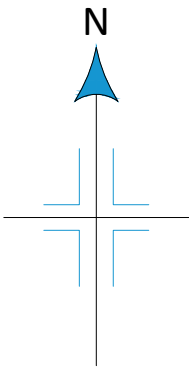

Ordnance Survey, (c) Crown Copyright 2021. All rights reserved. Licence number 100022432

PLANNING APPLICATION DRAWING

REV.	DATE	REVISIONS:	CLIENT: CYGNATURE HOMES LTD		PROJECT: SOUTH HILL, STORRINGTON ROAD, THAKEHAM, PULBOROUGH, RH20 3EN		2020 Architecture Technical Vision +44 (0) 1344 513514 admin@2020architecture.co.uk www.2020architecture.co.uk Old Boundary House, London Road, Sunningdale, Berkshire, SL5 0DJ
			SCALE: 1:1250 (A3 ORIGINAL)		DRAWING: SITE LOCATION PLAN DRAWING		
			DRAWN: CdeO	JOB NO:	DRAWING NO:	REVISION:	
			DATE: JUN' 23	2021 / P0173	LP	B	

© COPYRIGHT EXISTS ON THE DESIGNS AND INFORMATION SHOWN ON THIS DRAWING. This drawing may be scaled or cross referenced to the scale bar for planning application purposes only. Do not scale for any other purpose, use figured dimensions only. Subject to site survey and all necessary consents. All dimensions to be checked by user and any discrepancies, errors or omissions to be reported to Twenty20 Architecture Ltd before work commences. This drawing is to be read in conjunction with all other relevant materials.