



Scale 1:100mm

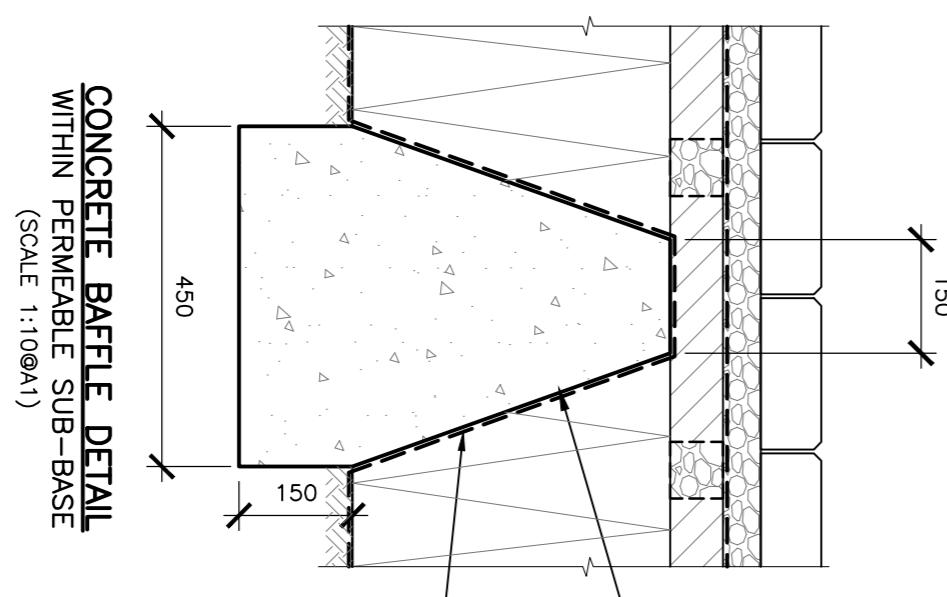


CONCRETE BAFFLE DETAIL  
WITHIN PERMEABLE SUB-BASE  
(SCALE 1:100@A1)

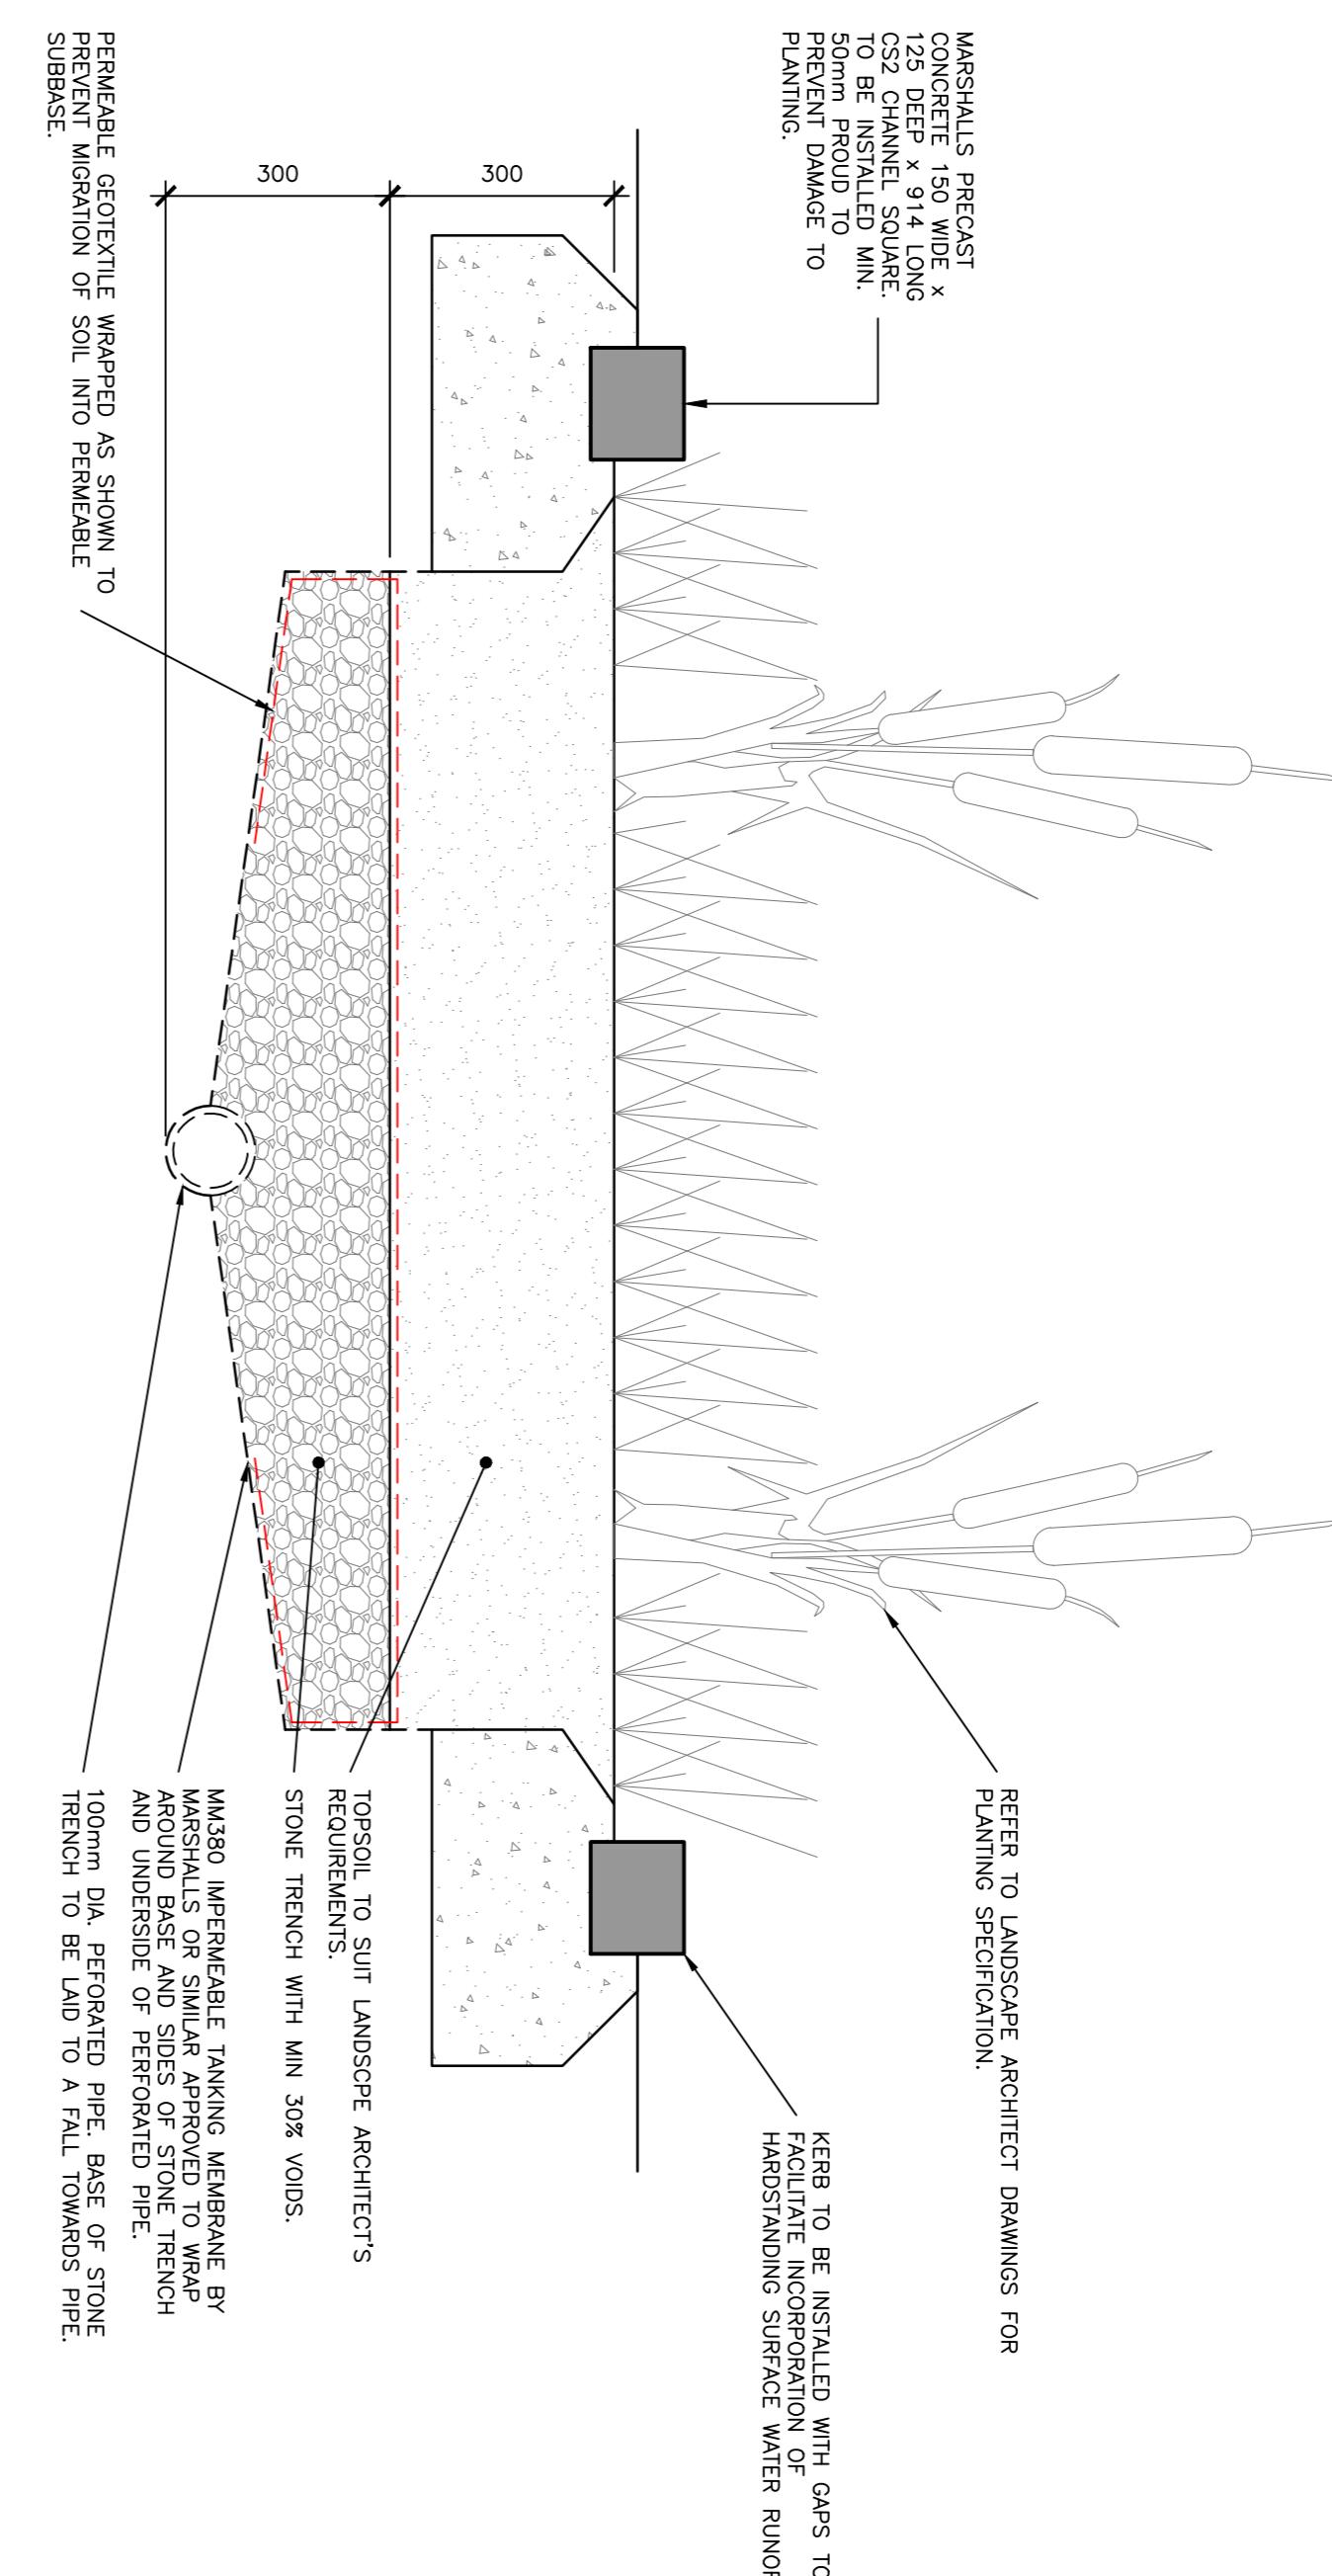


RAIN GARDEN DETAIL  
(SCALE 1:100@A1)


POLYSTORM XTRA – PLAN VIEW  
(SCALE 1:100@A1)

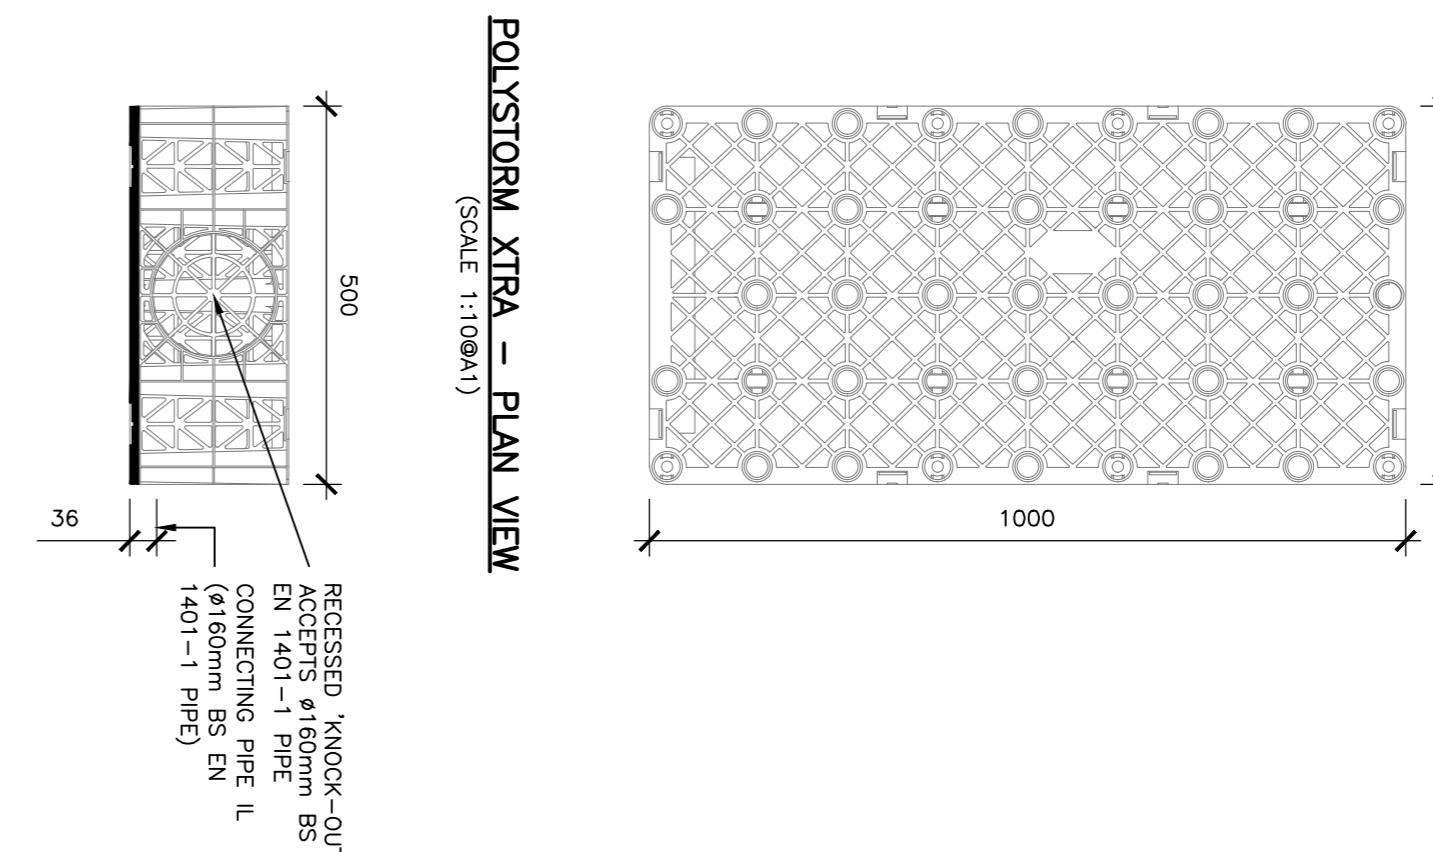

POLYSTORM XTRA – ISOMETRIC VIEW  
(SCALE 1:100@A1)

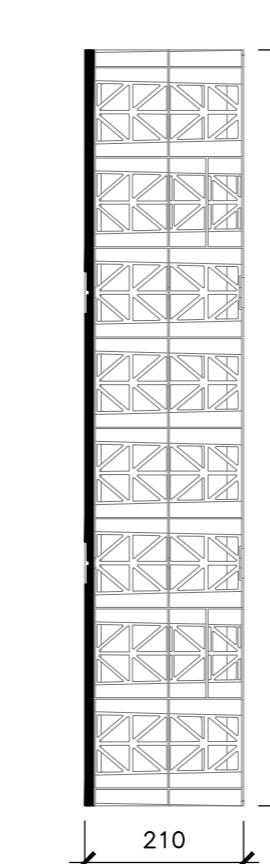

POLYSTORM XTRA – SIDE ELEVATION  
(SCALE 1:100@A1)

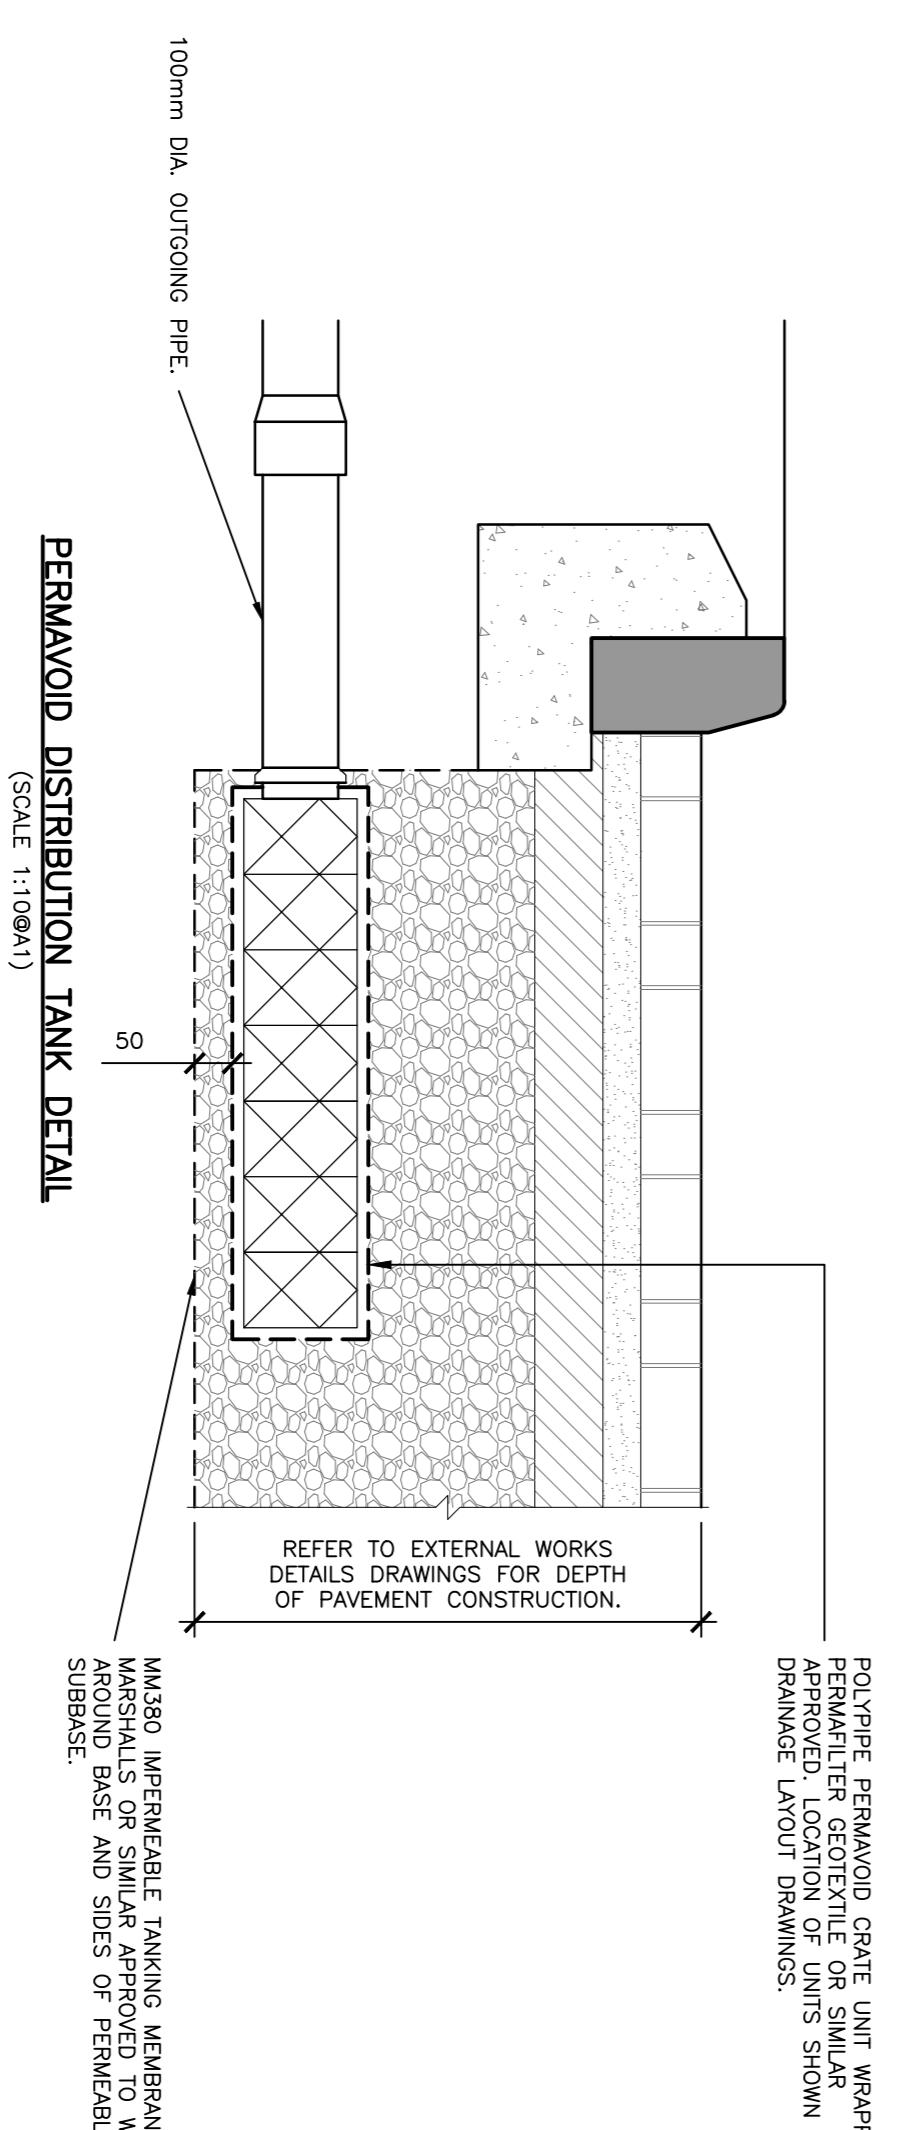

PERMAVOID DISTRIBUTION TANK DETAIL  
(SCALE 1:100@A1)

DRAINAGE DETAILS,  
SHEET 3.

AYRE CHAMBERLAIN GAUNT

Project title: PHASE 1 AND 2, NOVARTIS SITE,  
HORSHAM,  
WEST SUSSEX.

Architect: ARCH ASSOCIATES  
01489 390004  
admin@archassociates.co.uk  
www.archassociates.co.uk

Client: LOVELLS

Architect:

Project code: AAL426-AAL-ED-XK-DD-C-5502-P02

Printed [Edition] Spatial Form [Issue] Number [Revision]

Scale AS SHOWN Paper size A1 Date MAR 2025 Drawn by TA Checked by CH Status S3

NOTES  
© This drawing is the copyright of Arch Associates Limited. It may not be copied, altered or reproduced without their written authority.  
This drawing must not be scaled if in doubt ask.  
GENERAL NOTES  
1. THIS DRAWING IS TO BE READ IN CONJUNCTION WITH ALL RELEVANT ARCHITECTS, ENGINEERS AND SPECIALISTS DRAWINGS AND DETAILS.  
2. ALL DIMENSIONS ARE IN MILLIMETRES UNLESS OTHERWISE STATED. DIMENSIONS TO BE TAKEN TO THE EXTERIOR OF ANY DISCREPANCIES BETWEEN THIS DRAWING AND OTHER INFORMATION IS TO BE BROUGHT TO THE ATTENTION OF THE ENGINEER PRIOR TO THE COMMENCEMENT OF THE WORKS ON SITE.  
3. THE CONTRACTOR SHALL BE RESPONSIBLE FOR THE WORKS ON SITE.  
4. SEE NOTES ON CONCRETE AND DIMENSIONS.  
5. THE CONTRACTOR IS TO ENSURE THE STABILITY AND STRUCTURAL INTEGRITY OF THE EXISTING PROPERTY AT ALL TIMES DURING WORKS AND IS TO BE RESPONSIBLE FOR ALL PROPPING AND SHORING AS REQUIRED.  
6. MAIN CONTRACTOR OR TO PROVIDE AND PAY FOR PROTECTION OF EXISTING TERRAIN AND OTHER FEATURES. ENSURE STRUCTURE STABILITY AT ALL TIMES.  
7. IT IS THE CONTRACTORS SOLE RESPONSIBILITY FOR ASCERTAINING SAFE DISPOSAL OF ANY OFF-SITE EXCAVATED SOIL AND CLAM RESULTING FROM AN ABNORMAL TIP REQUIREMENTS WILL BE UNTERNEH.

KEY TO HEALTH AND SAFETY SYMBOLS	
	INDICATES A RESIDUAL RISK REQUIRING A COMPULSORY ACTION
	INDICATES A RESIDUAL RISK REQUIRING A PROHIBITIVE ACTION
	INDICATES A RESIDUAL RISK AS A WARNING
	INDICATES INFORMATION FOR