



RIGHT FLANK ELEVATION 1:100

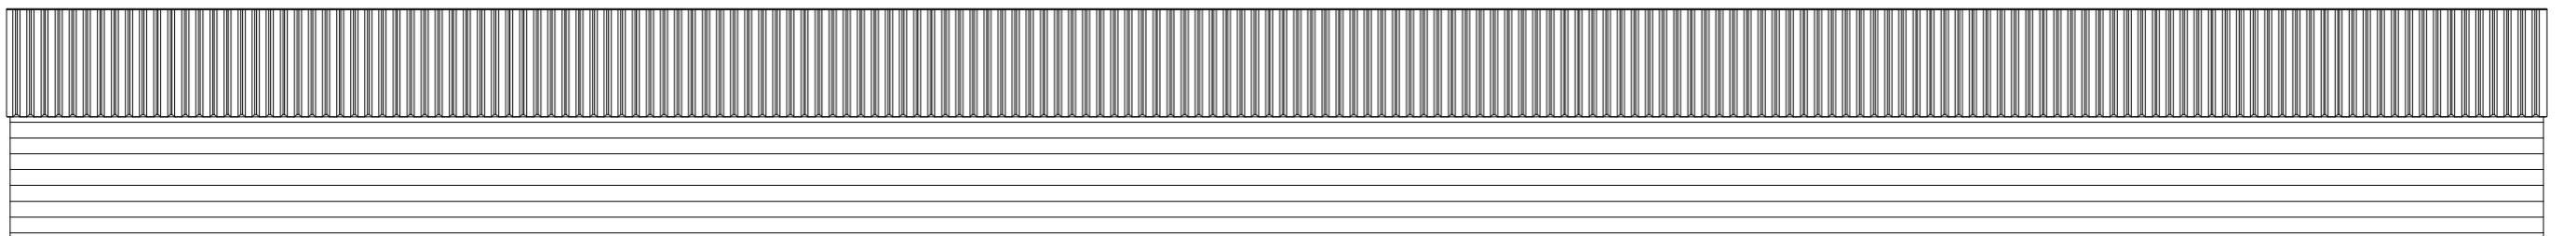

LEFT FLANK ELEVATION 1:100

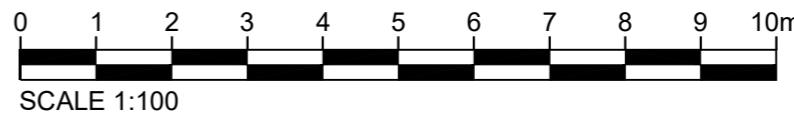

*	*	*
Rev	Date	Description
<b>WS</b>	<b>WS PLANNING &amp; ARCHITECTURE</b>	
Europe House	T. 01737 225711	
Bancroft Road,	F. 01737 226311	
Reigate	www.wspa.co.uk	
Surrey. RH2 7RP		
Date	Drawn By	
<b>SEP 2016</b>	<b>IP</b>	
Scale	Checked	
<b>1:100@A3</b>	<b>BW</b>	
Client		
Derek McCulloch		
Project		
1 Hilltop Cottages		
The Mount		
West Sussex, RH11 0LF		
Title		
As Existing Flank Elevations		
Drawing. No.		
<b>J002501/ PL 04</b>		