



Site Location Plan - As Existing (1:1250)

0 10 20 30 40 50
Scale bar measured in meters

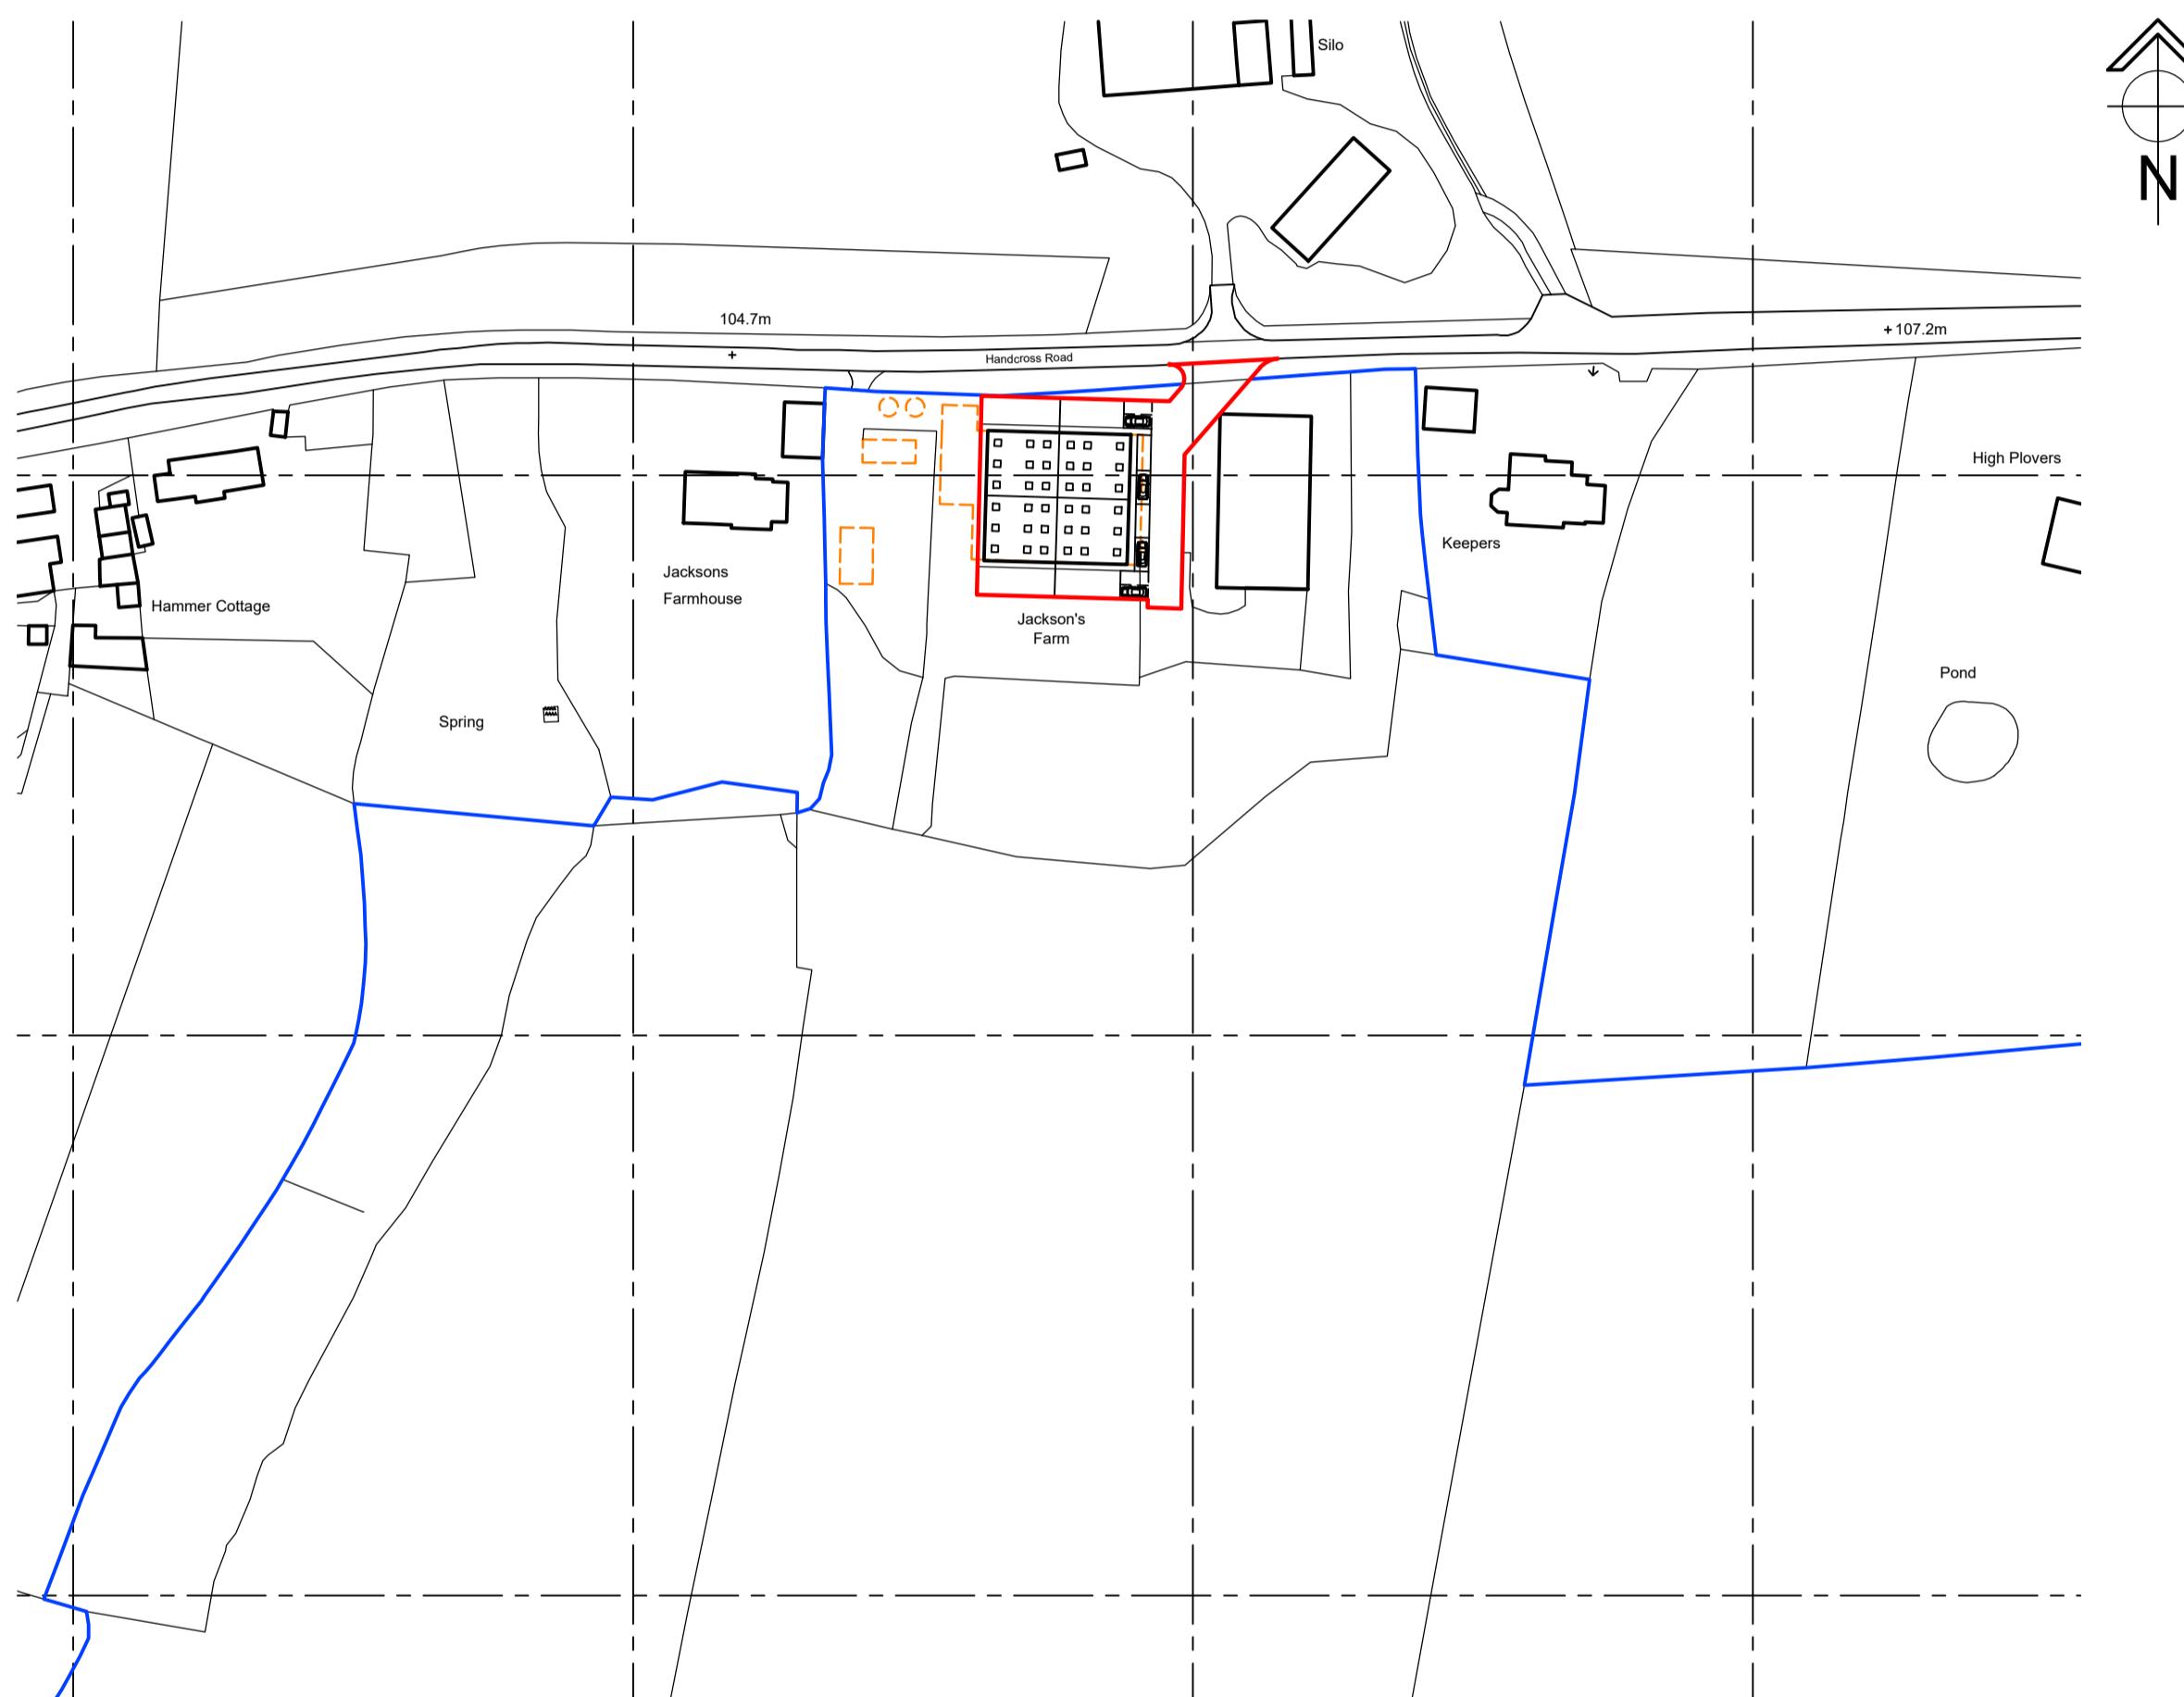

Site Location Plan - As Proposed (1:1250)

0 10 20 30 40 50
Scale bar measured in meters

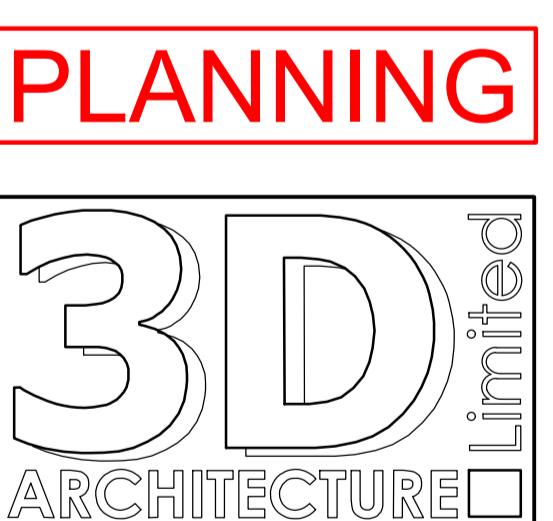

CLIENT

Lee Goossens

PROJECT
Stonehouse Farm
Handcross Road, Plummers Plain,
Horsham, West Sussex
RH13 6NZ

DRAWING TITLE
Site Location Plans
As Existing & As Proposed

SCALE 1:1250 DATE January 2024 DRAWN BY ANH
DRAWING NO. 2024/PL17 REVISION A