
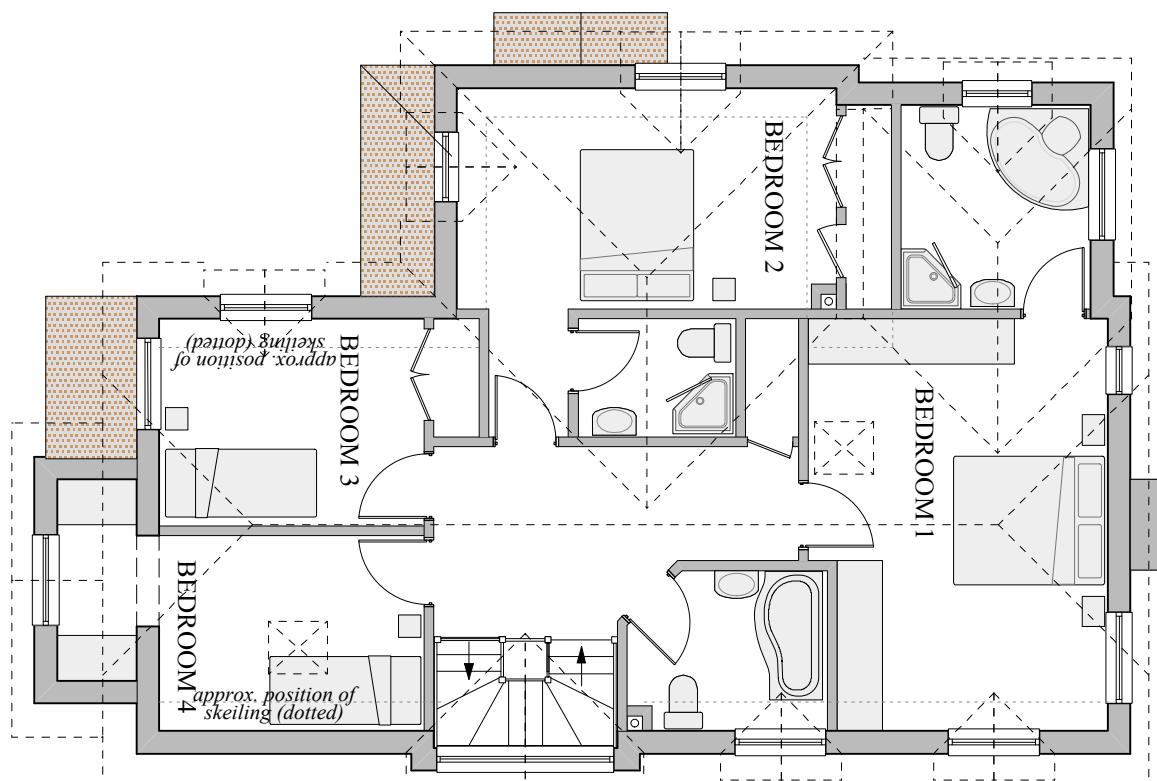


10cm = 250 Metres at scale 1:2500
10cm = 125 Metres at scale 1:1250

10cm = 50 Metres at scale 1:500
10cm = 25 Metres at scale 1:250

10cm = 10/20 Metres at scale 1:100/1:200
10cm = 5 Metres at scale 1:50

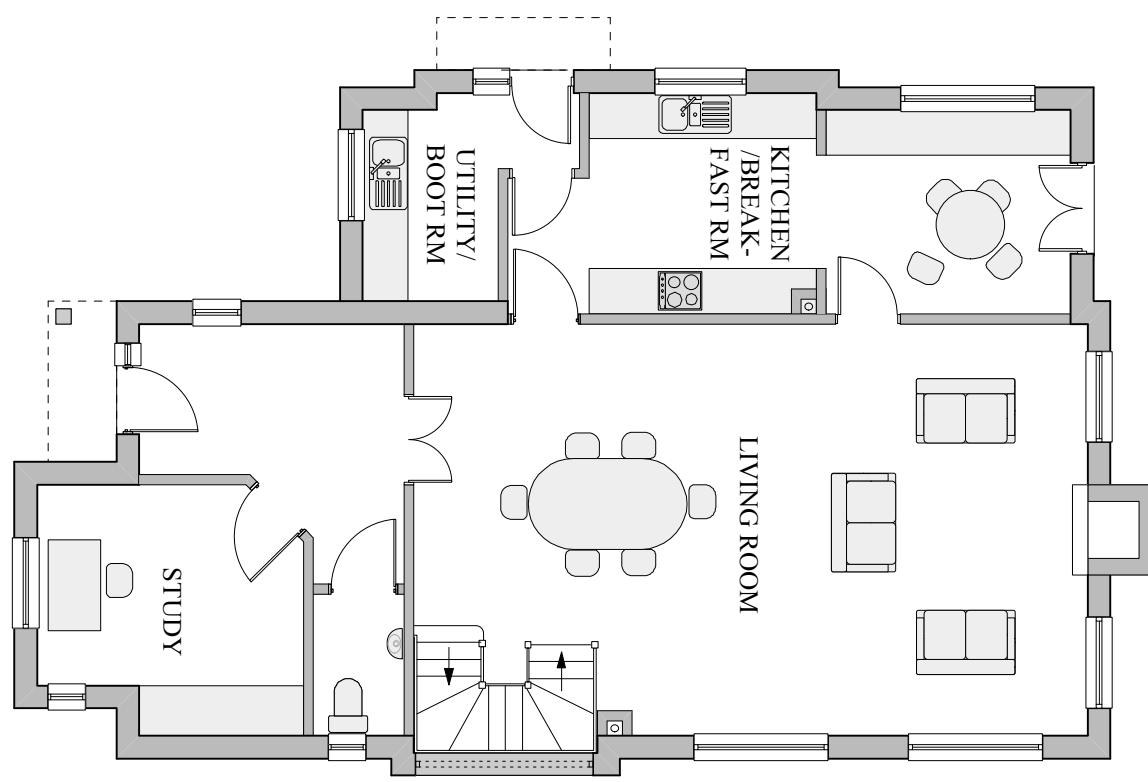

The Drawings supporting this application have been produced to be handled and viewed electronically and are best viewed on screen to see fine detail that may not appear on printed versions depending on the type of printer used and the size of print etc, for which Brett Incorporated Ltd accepts no liability.

BRETT INCORPORATED
Planning and Development Services



18 Seal Road, Selsey, Chichester, West Sussex, PO20 0HW
TEL: 01403 258800 MOBILE: 07710 624420 E-MAIL: office@brettinc.co.uk
MANAGING DIRECTOR SIMON BRETT M.R.T.P.I.
REG OFFICE: 18 SEAL ROAD, SELSEY, CHICHESTER, WEST SUSSEX, PO20 0HW
REG'D IN THE UK NO: 4889163 VAT REG'D NO: 823 5236 44
www.brettinc.co.uk

Client: Mr M West
Project: Extensions to house and garage at Westwells, Harbolets Road, west Chittington RH20 2LQ
Drg No: 1183.12/02 Date: December 2025
Scales: 1:100 Original Plan Size A3 Drawn: Gonzo

This drawing is the copyright of Brett Incorporated Ltd. The contractor should not make any changes to this drawing without the written permission of the architect. Any changes made to this drawing without the written permission of the architect will be at the contractor's responsibility to ensure that all changes are in compliance with the current statutory requirements. Unless otherwise stated, this drawing has been prepared for the purposes applied for.

Any reference to Survey plans in this document is to the original plans and not the current drawing. The original plans were prepared by the Surveyor's Office, Crown Copyright. Brett Incorporated Ltd holds an up-to-date Licence No. 110793. We of Selsey, West Sussex, PO20 0HW.