


Sir Roberts Farm, Goose Green Lane, Goose Green, West Sussex, RH20 2LW

### Construction Site Plan

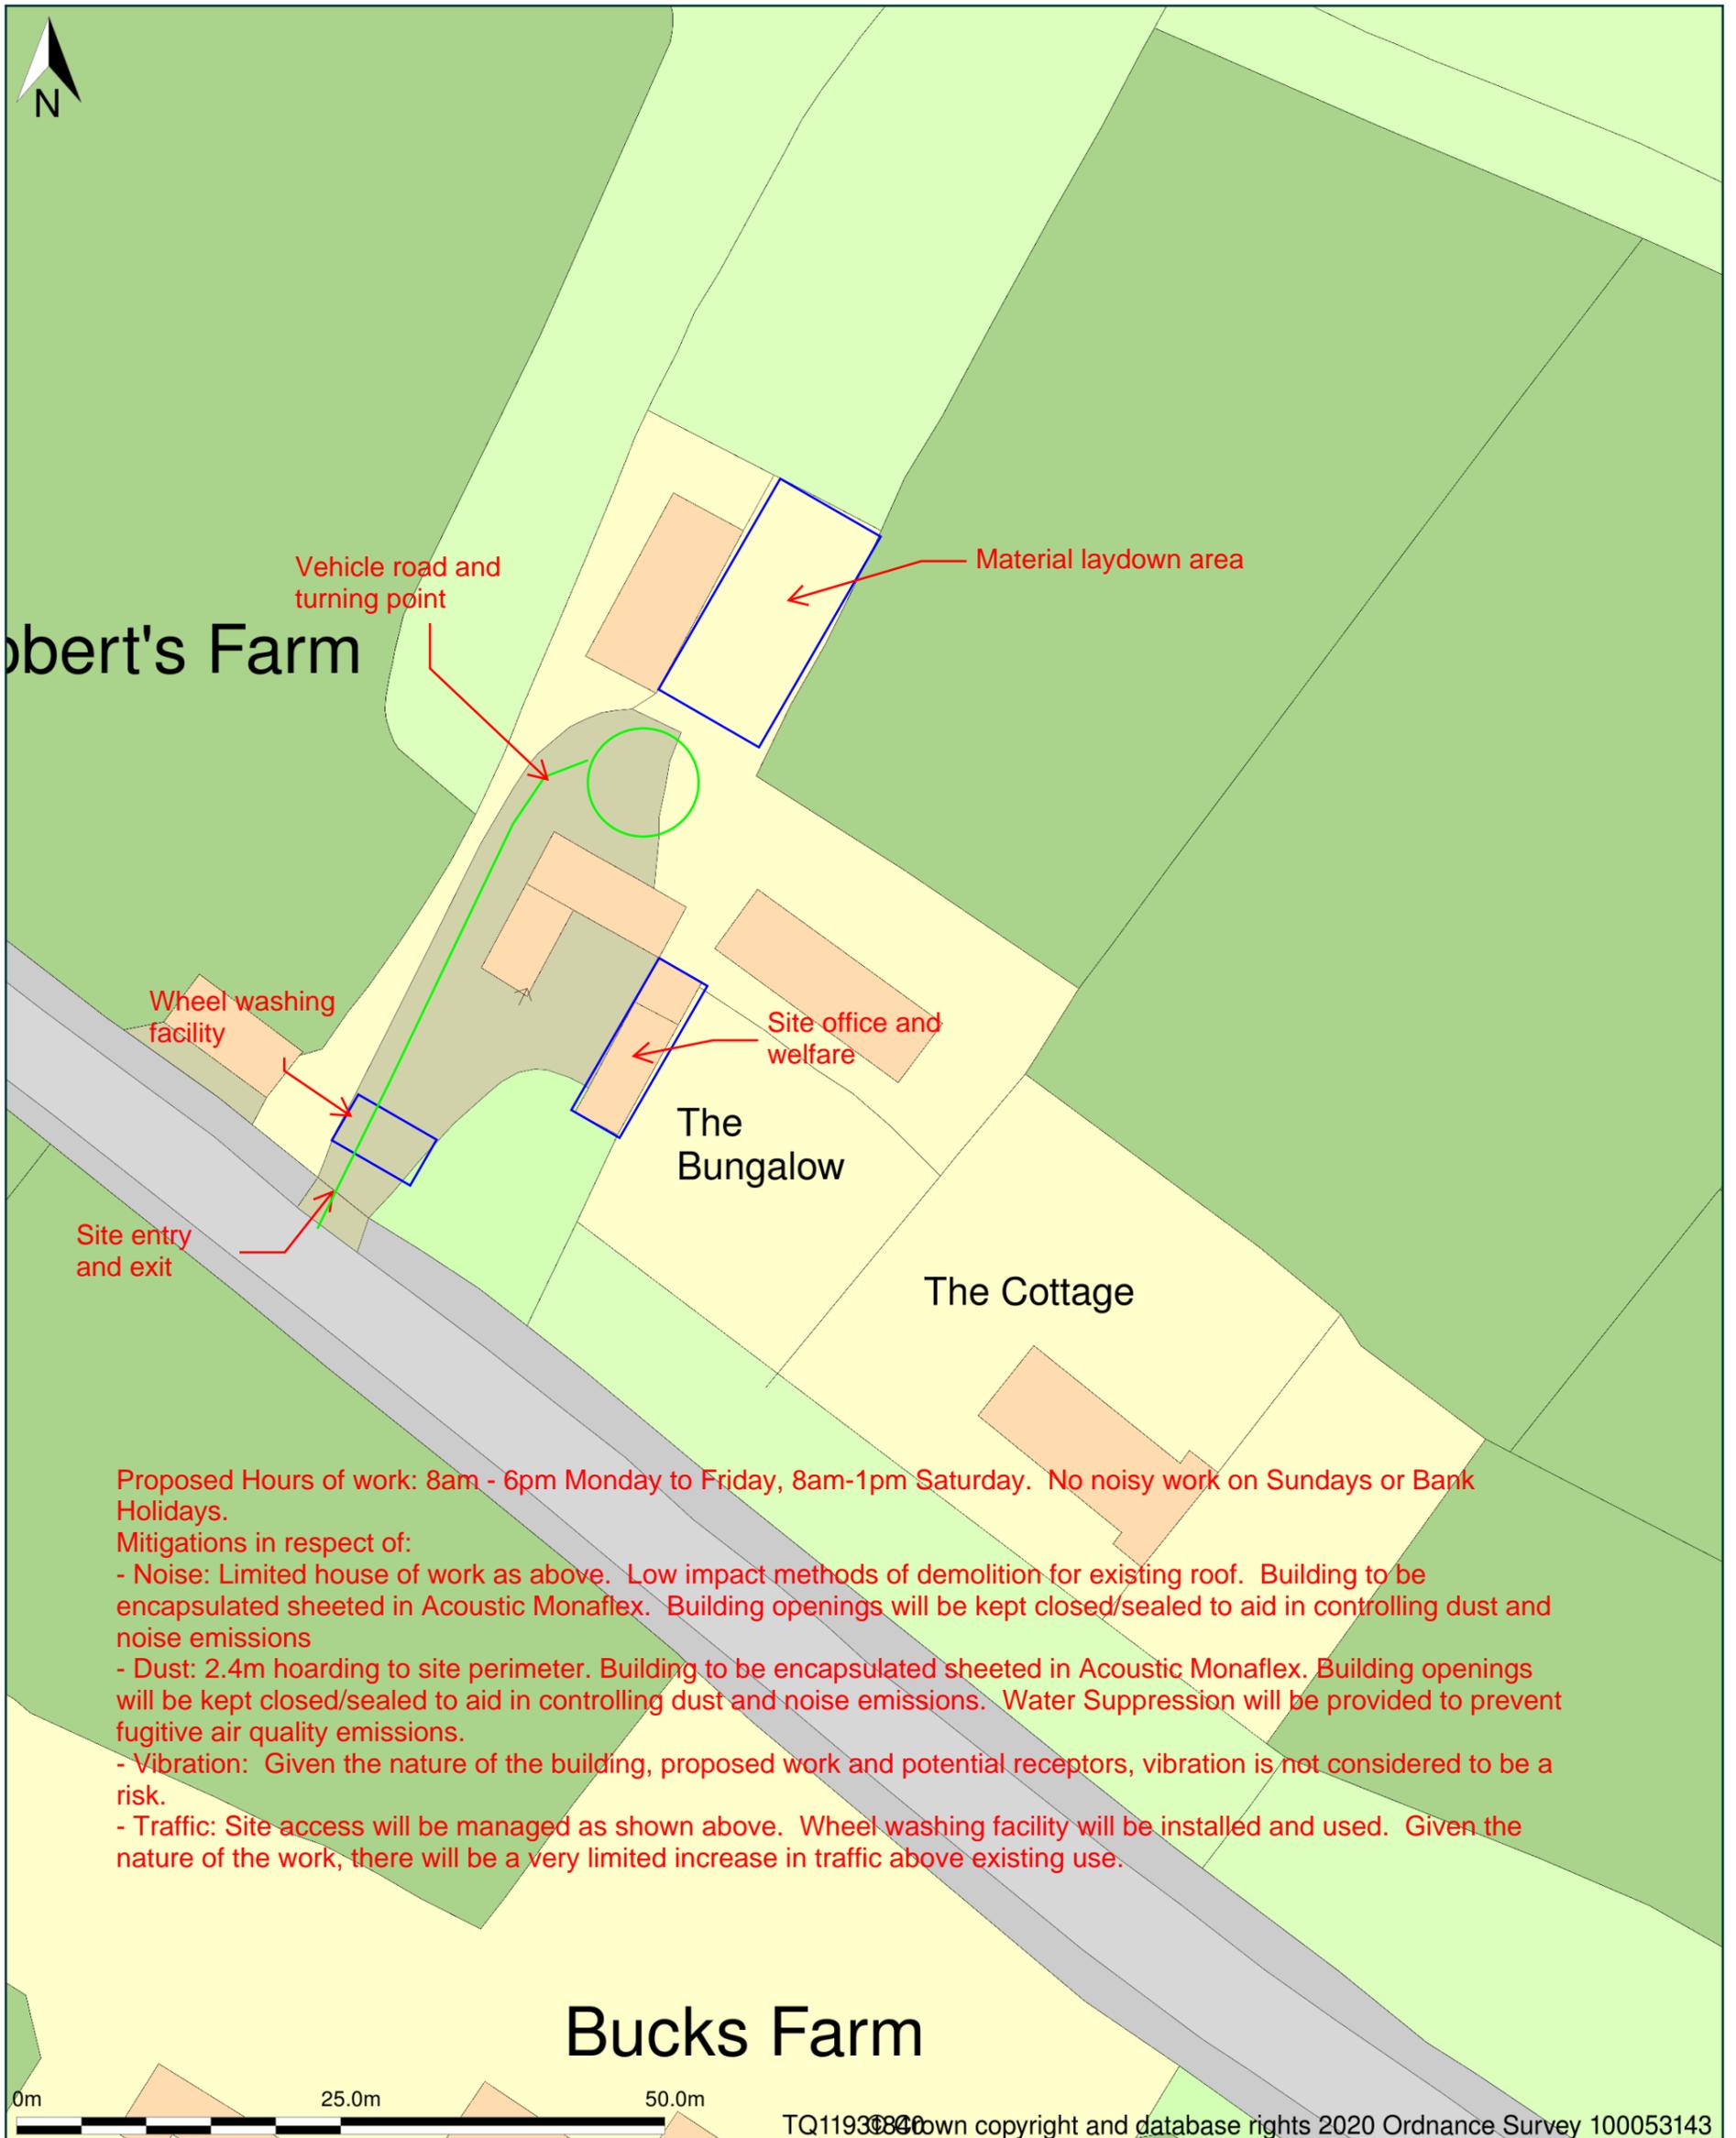

Plan shows area bounded by: 511863.76, 118325.1 511996.27, 118490.36 (at a scale of 1:500), OSGridRef: TQ11931840. The representation of a road, track or path is no evidence of a right of way. The representation of features as lines is no evidence of a property boundary.

Produced on 13th Mar 2020 from the Ordnance Survey National Geographic Database and incorporating surveyed revision available at this date. Reproduction in whole or part is prohibited without the prior permission of Ordnance Survey. © Crown copyright 2020. Supplied by mapserve.co.uk a licensed Ordnance Survey partner (100053143). Unique plan reference: #00503483-18920A

Ordnance Survey and the OS Symbol are registered trademarks of Ordnance Survey, the national mapping agency of Great Britain. Map Serve logo, pdf design and the mapserve.co.uk website are Copyright © Pass Inc Ltd 2020