



Section
35 degree roof pitch




Plan

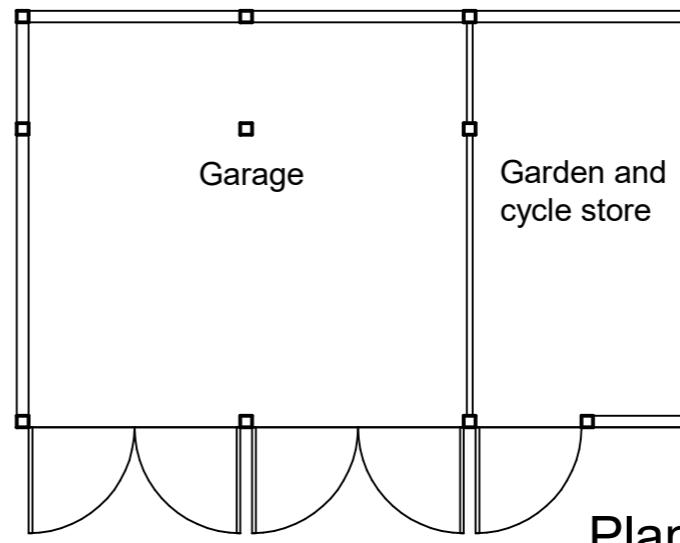


End Elevation (south)

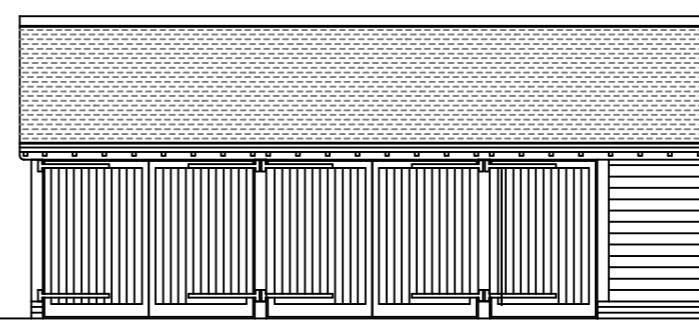

Front Elevation (west)

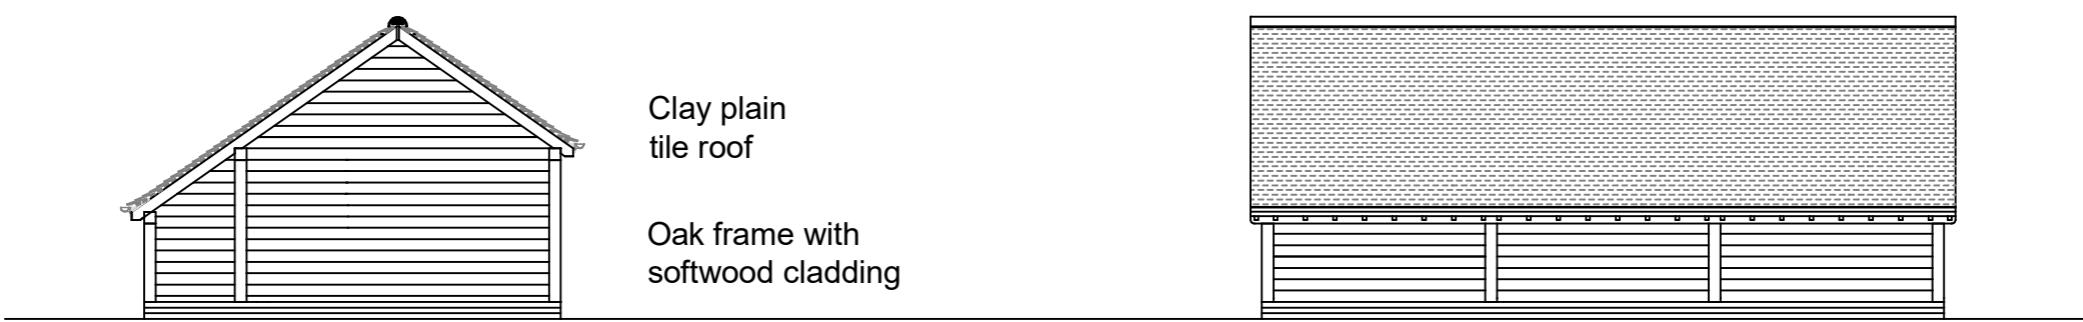

End Elevation (north)

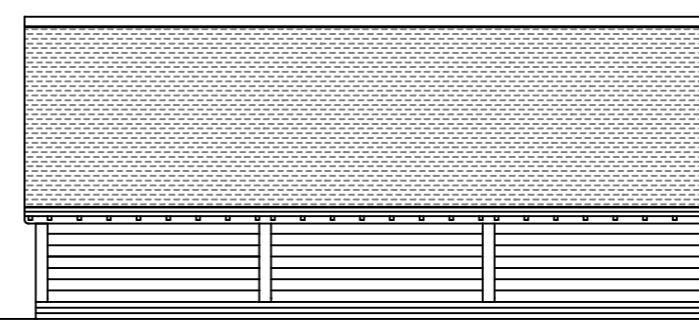

Rear Elevation (east)

