




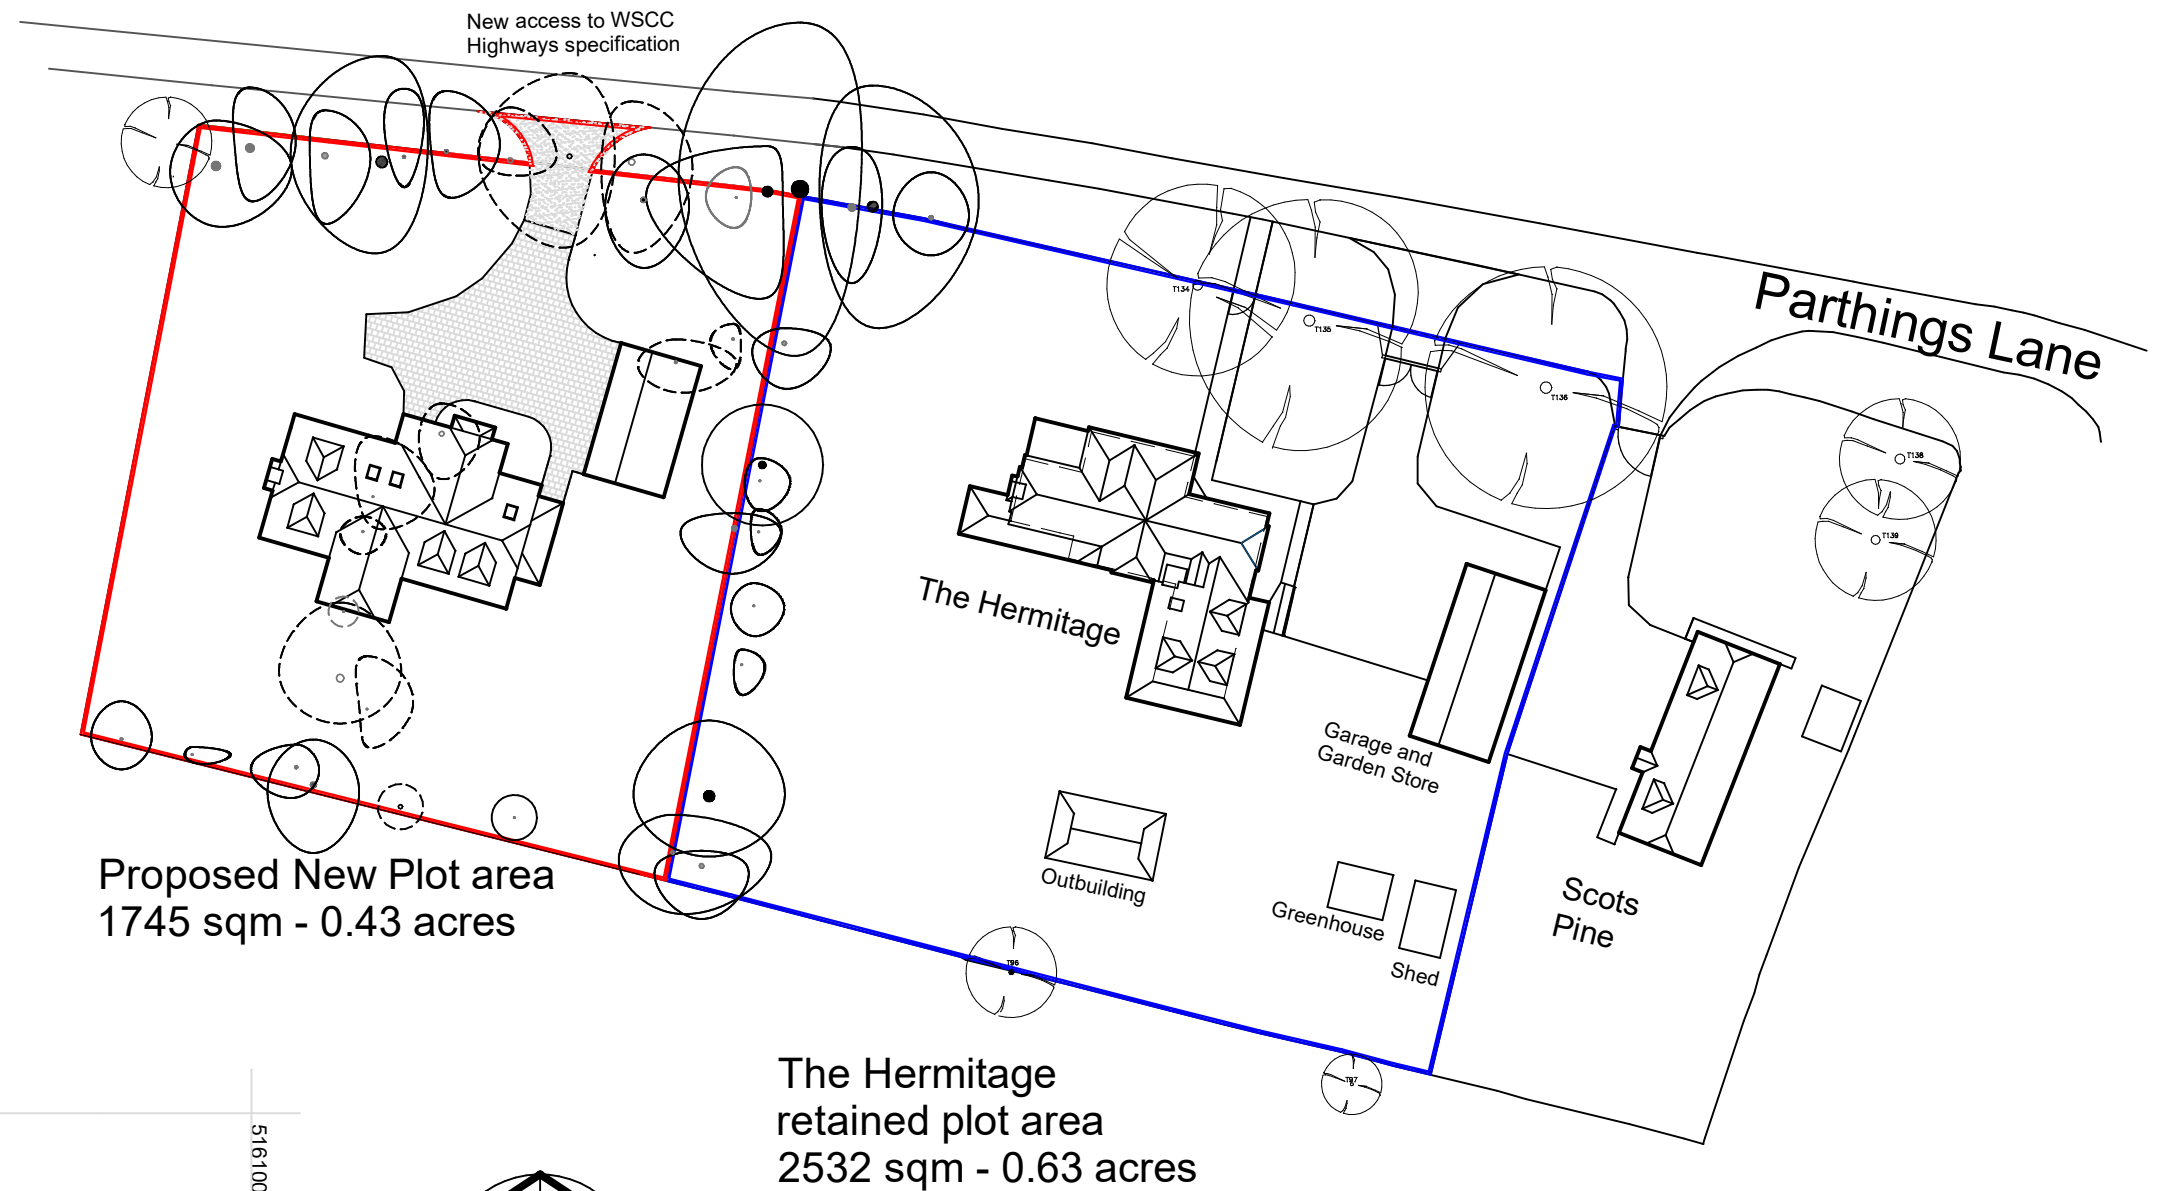

Block Plan 1:500

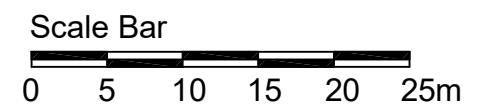

Location Plan 1:2500

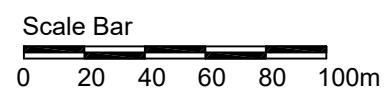

The Hermitage, Parthings Lane,
Tower Hill, Horsham RH13 0JS

Location and
Block Plans

Scales as shown @A3 Nov 2024

Drawing No: HER/ORC/01