
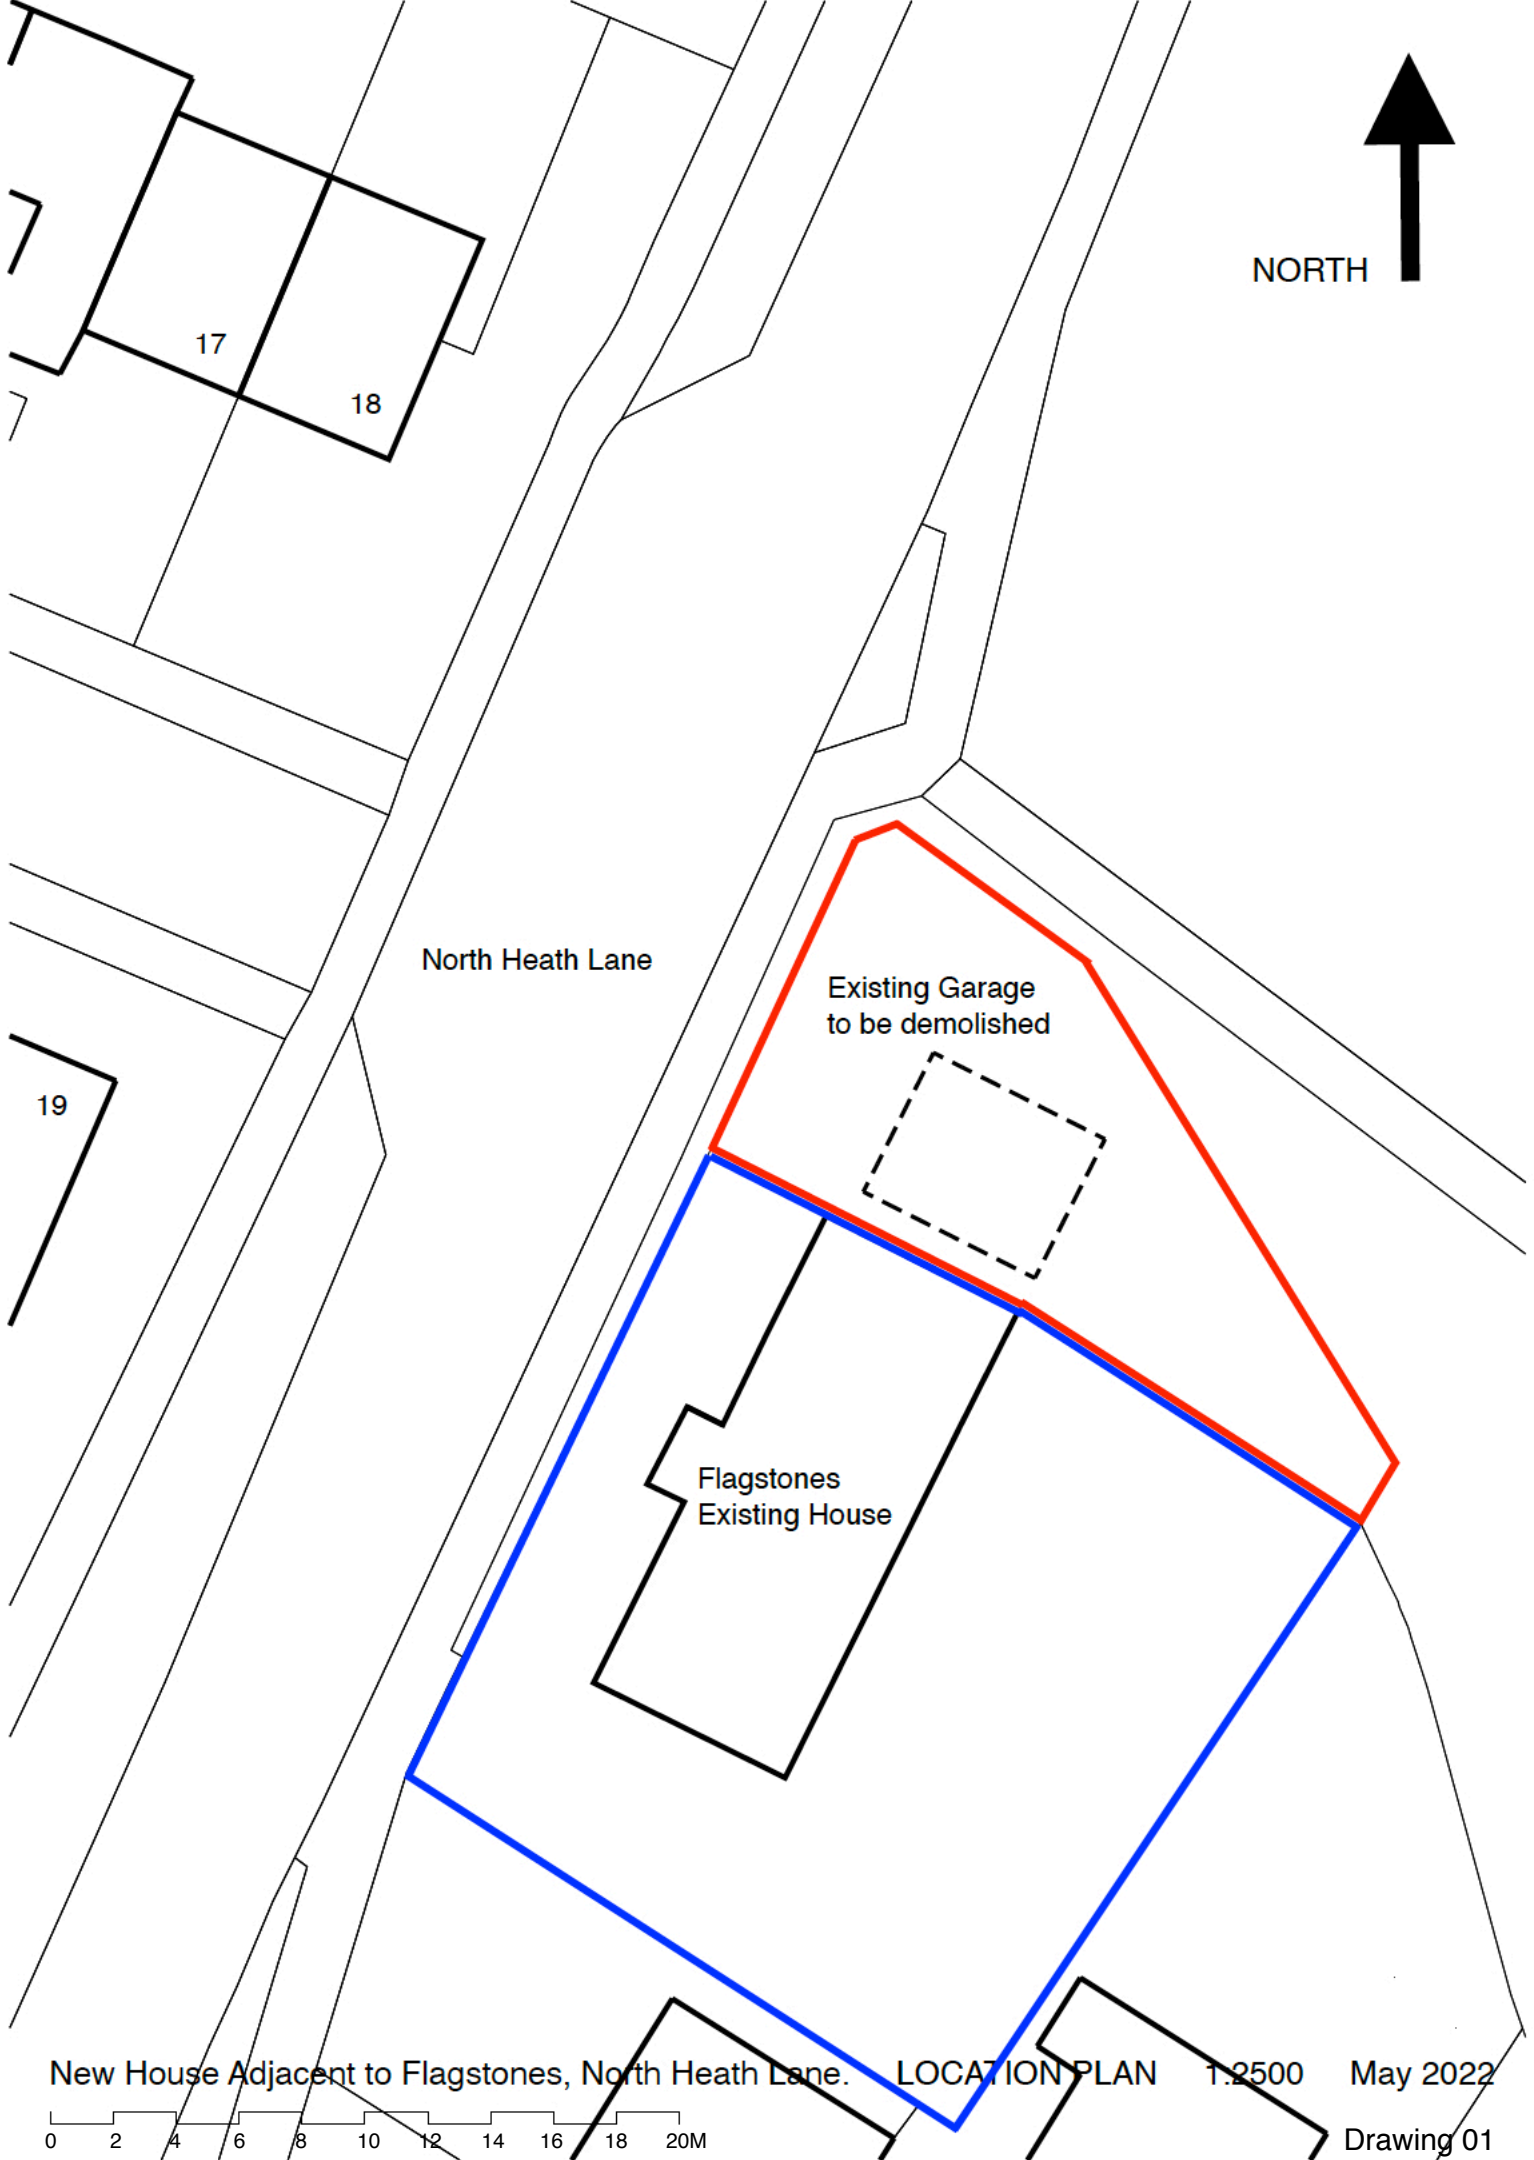


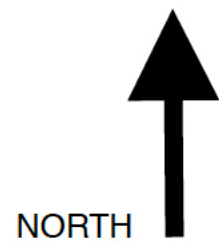


New House Adjacent to Flagstones, North Heath Lane.

LOCATION PLAN

1:2500

May 2022

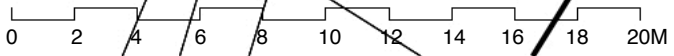

Drawing 01