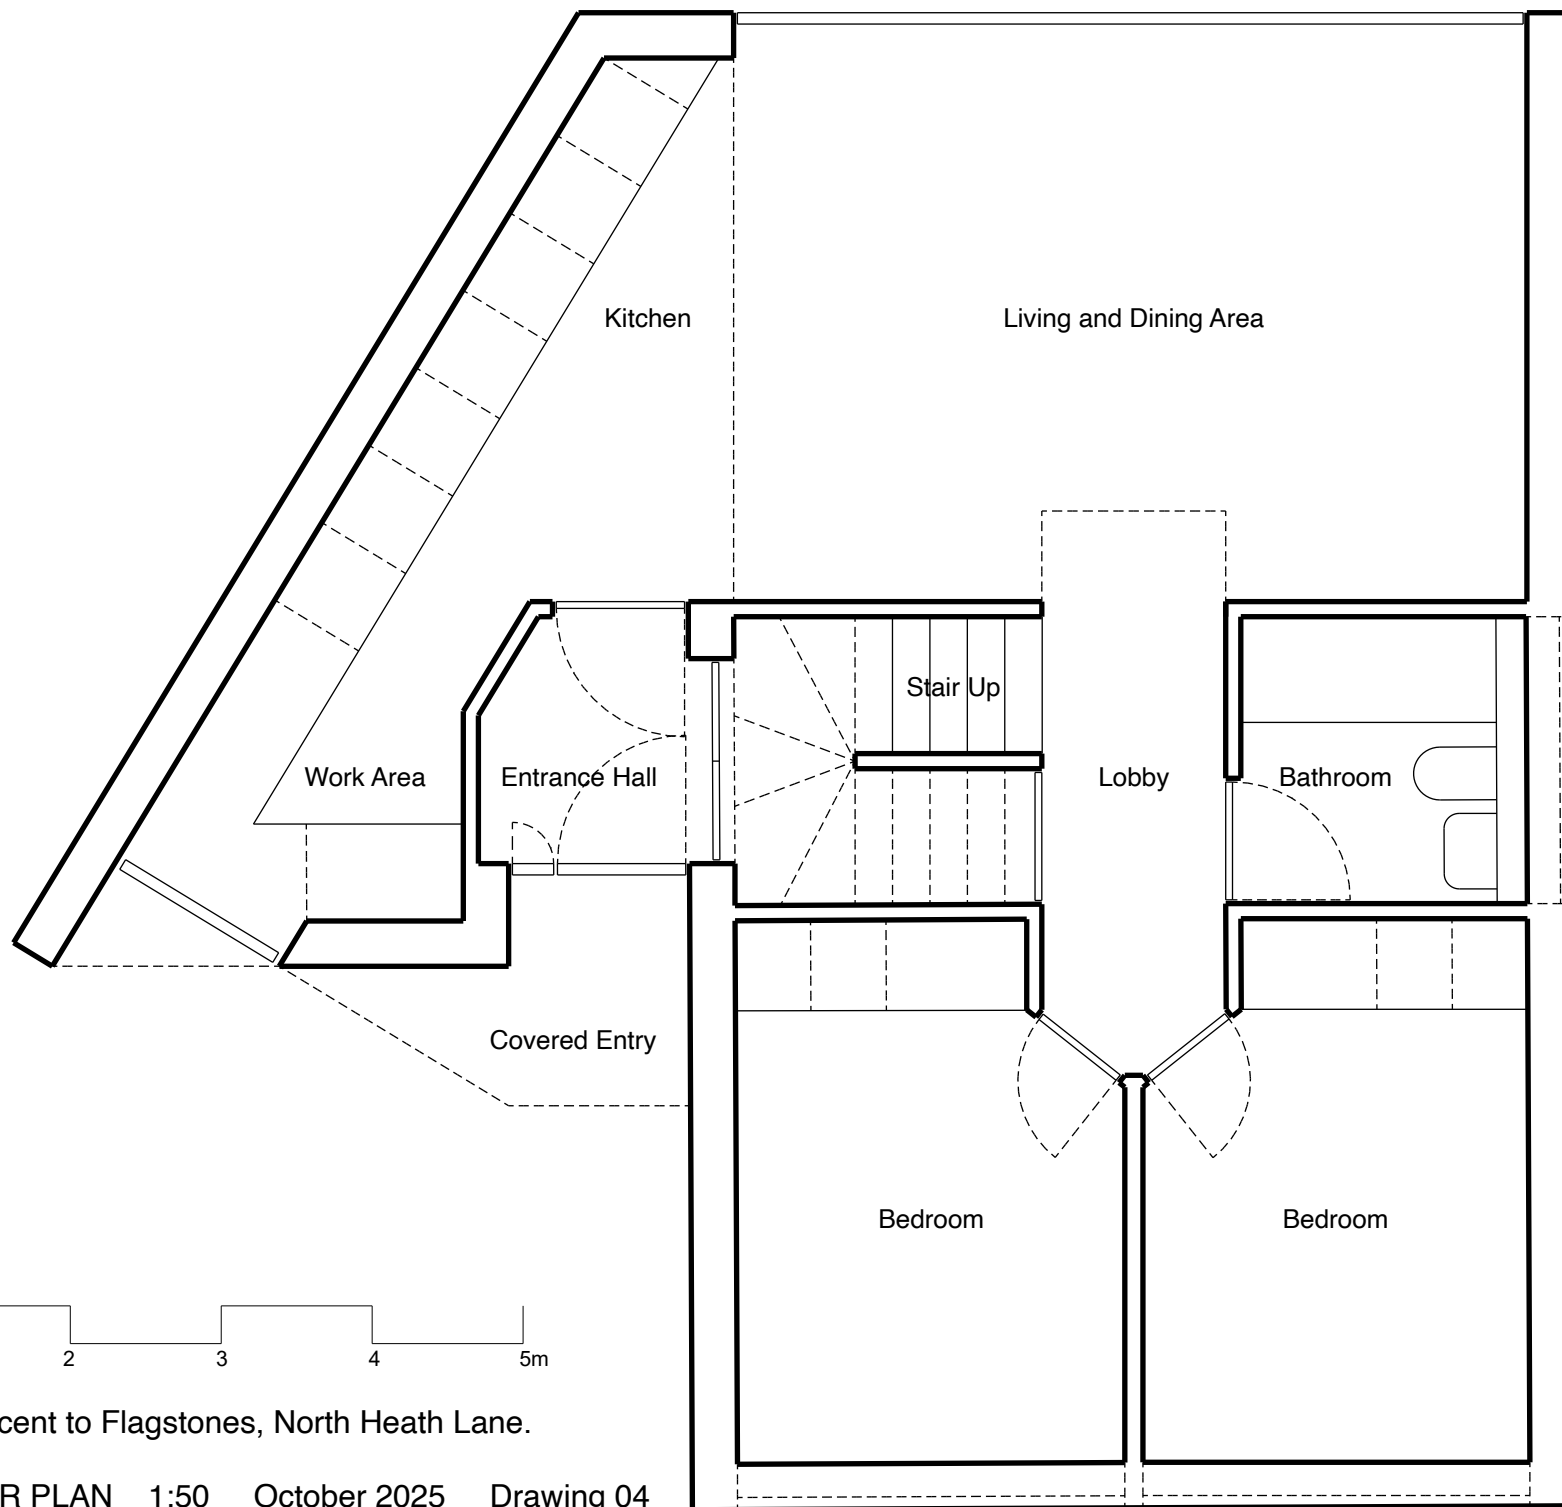


New House Adjacent to Flagstones, North Heath Lane.

GROUND FLOOR PLAN 1:50 October 2025 Drawing 04