

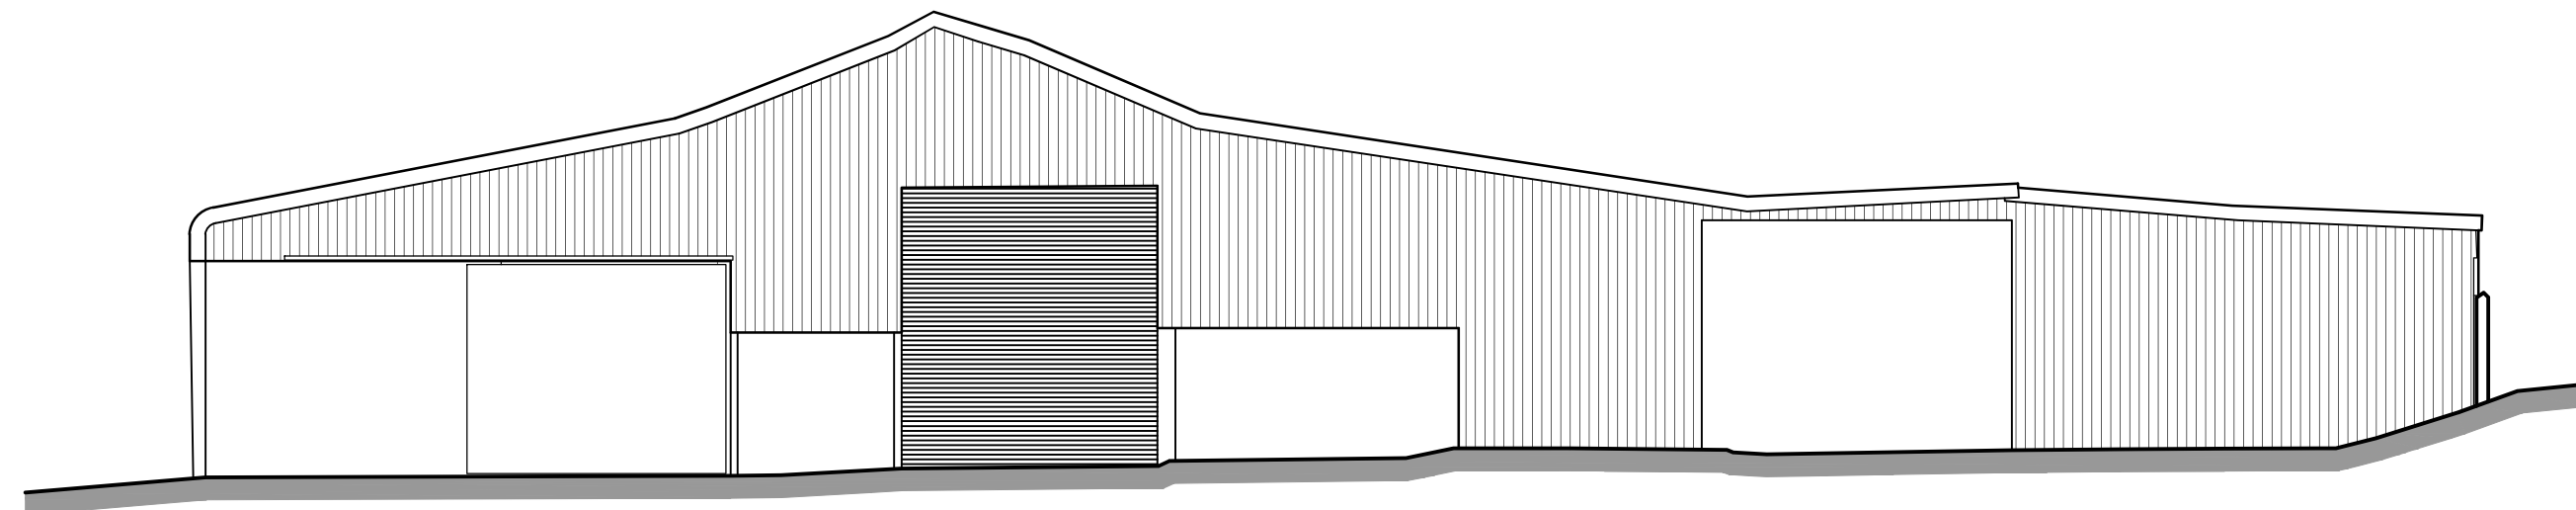


Copyright: All rights have been asserted under the Design, Patents, & Copyright Act 1988. This drawing shall not be reproduced without the prior approval of 3-D Architecture Ltd



Contractor to CHECK all dimensions & report any discrepancies. All works and materials used are to fully comply with ALL standards as required by the relevant Trade Associations, British Standards, Codes of Practice, Manufacturers Specifications (BBA Certification, etc). All works to be carried out fully in accordance with any Engineer's Calculations, Details, & Instructions, as and where applicable.

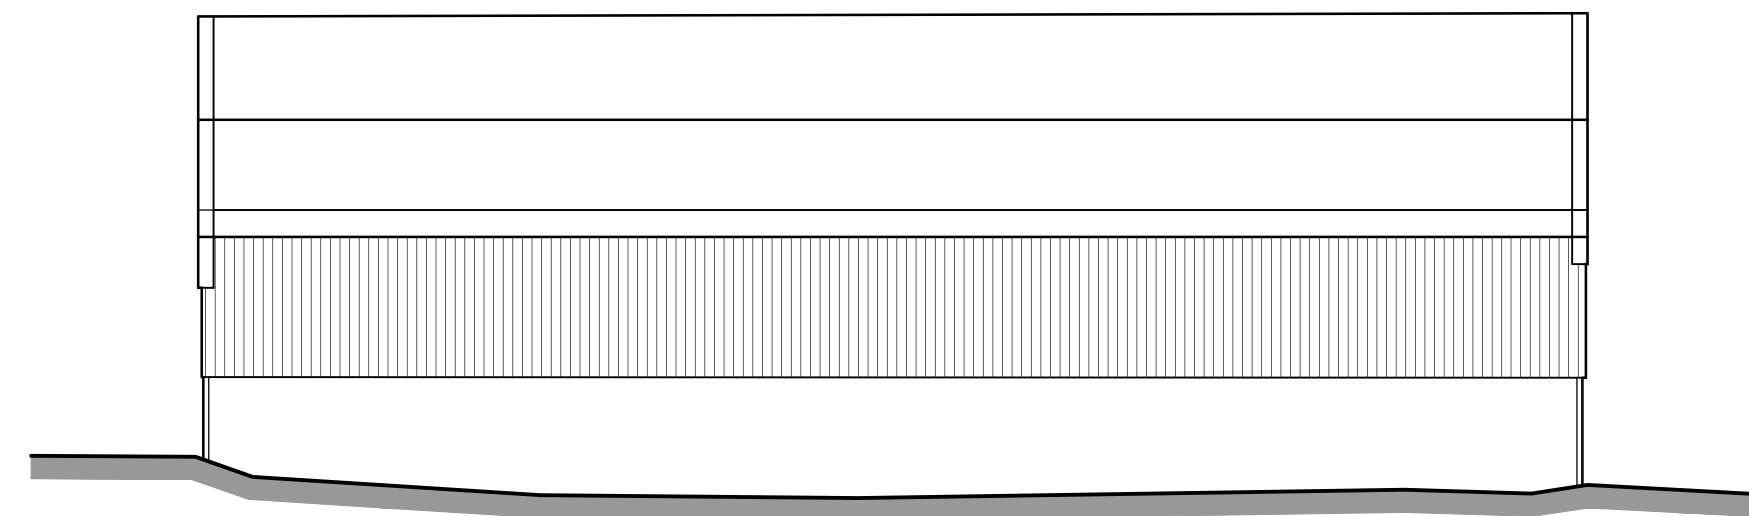



Front (South) Elevation

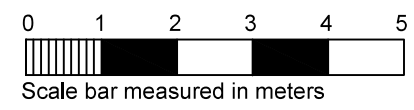


Side (West) Elevation

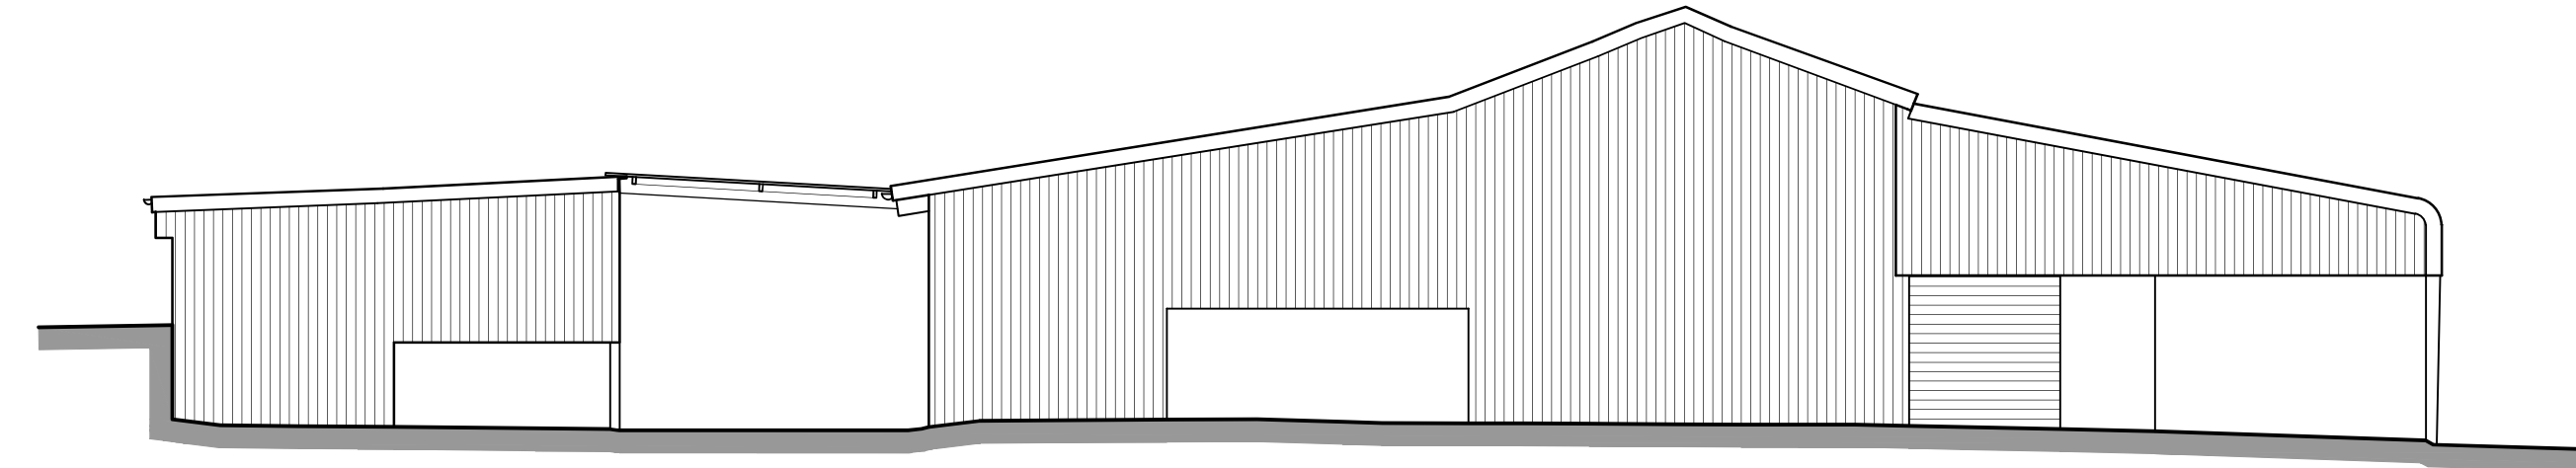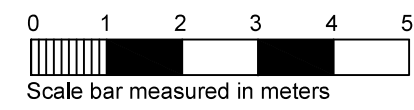


Rear (North) Elevation

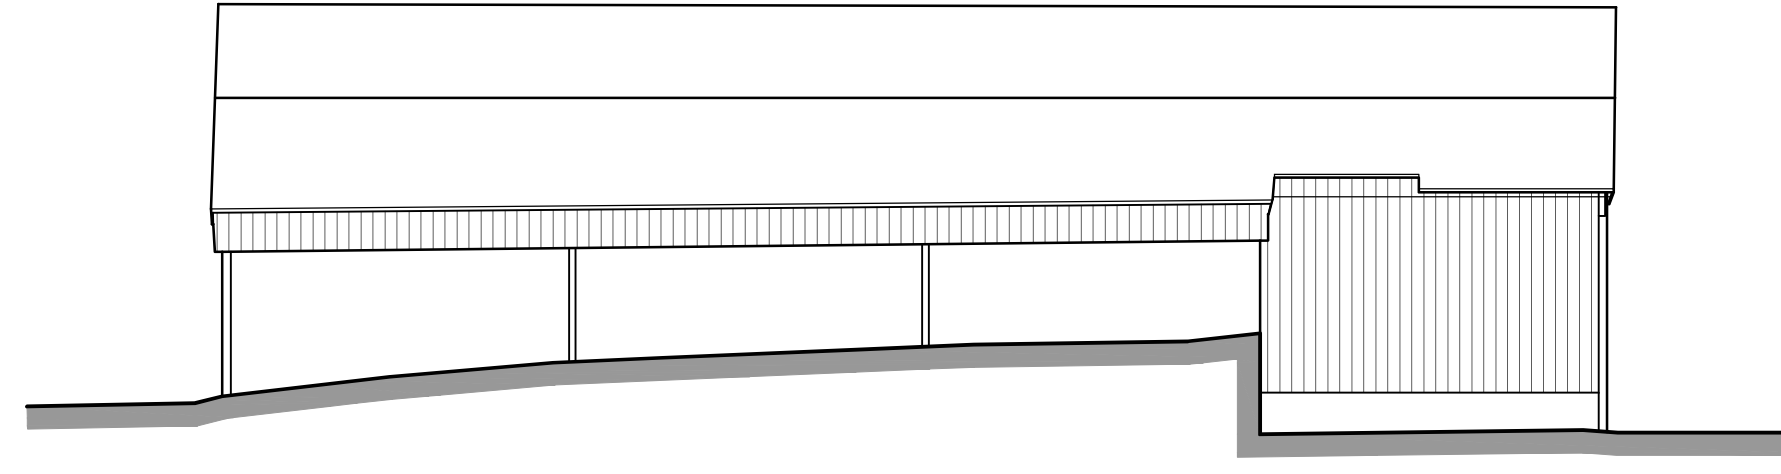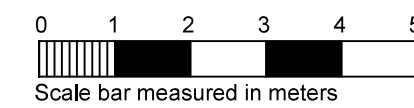



Side (East) Elevation

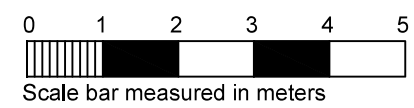

Gross Ground Floor Area = 512.18sq.m

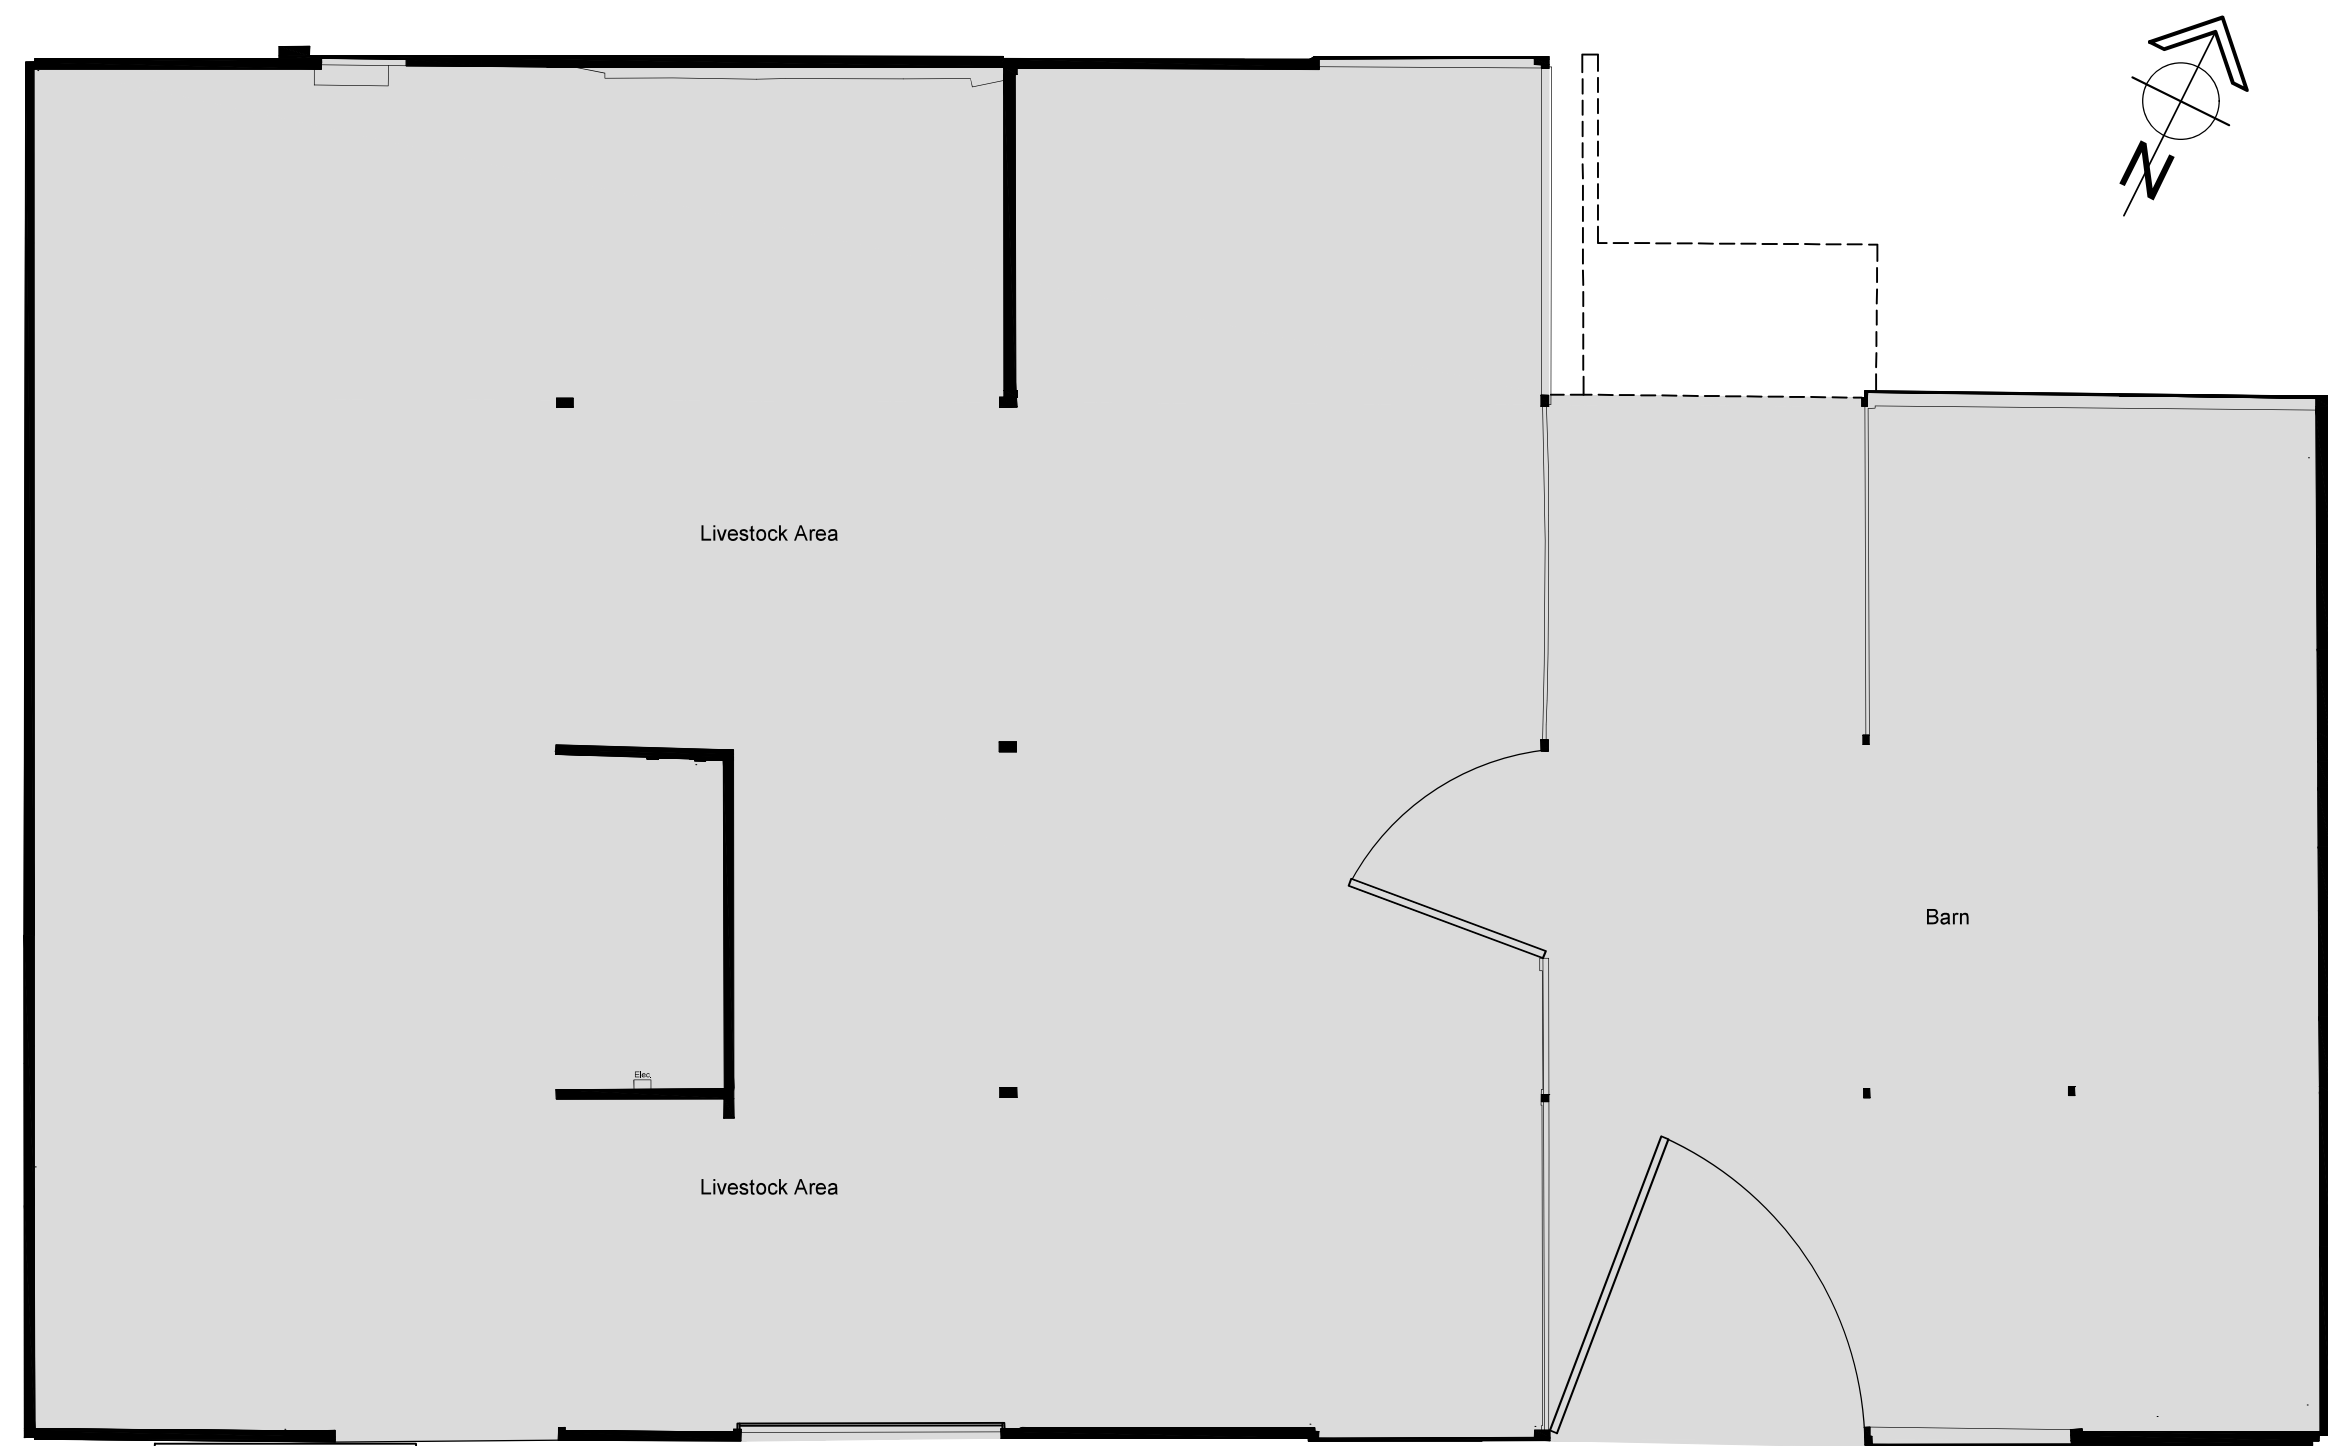


Ground Floor General Arrangement Plan

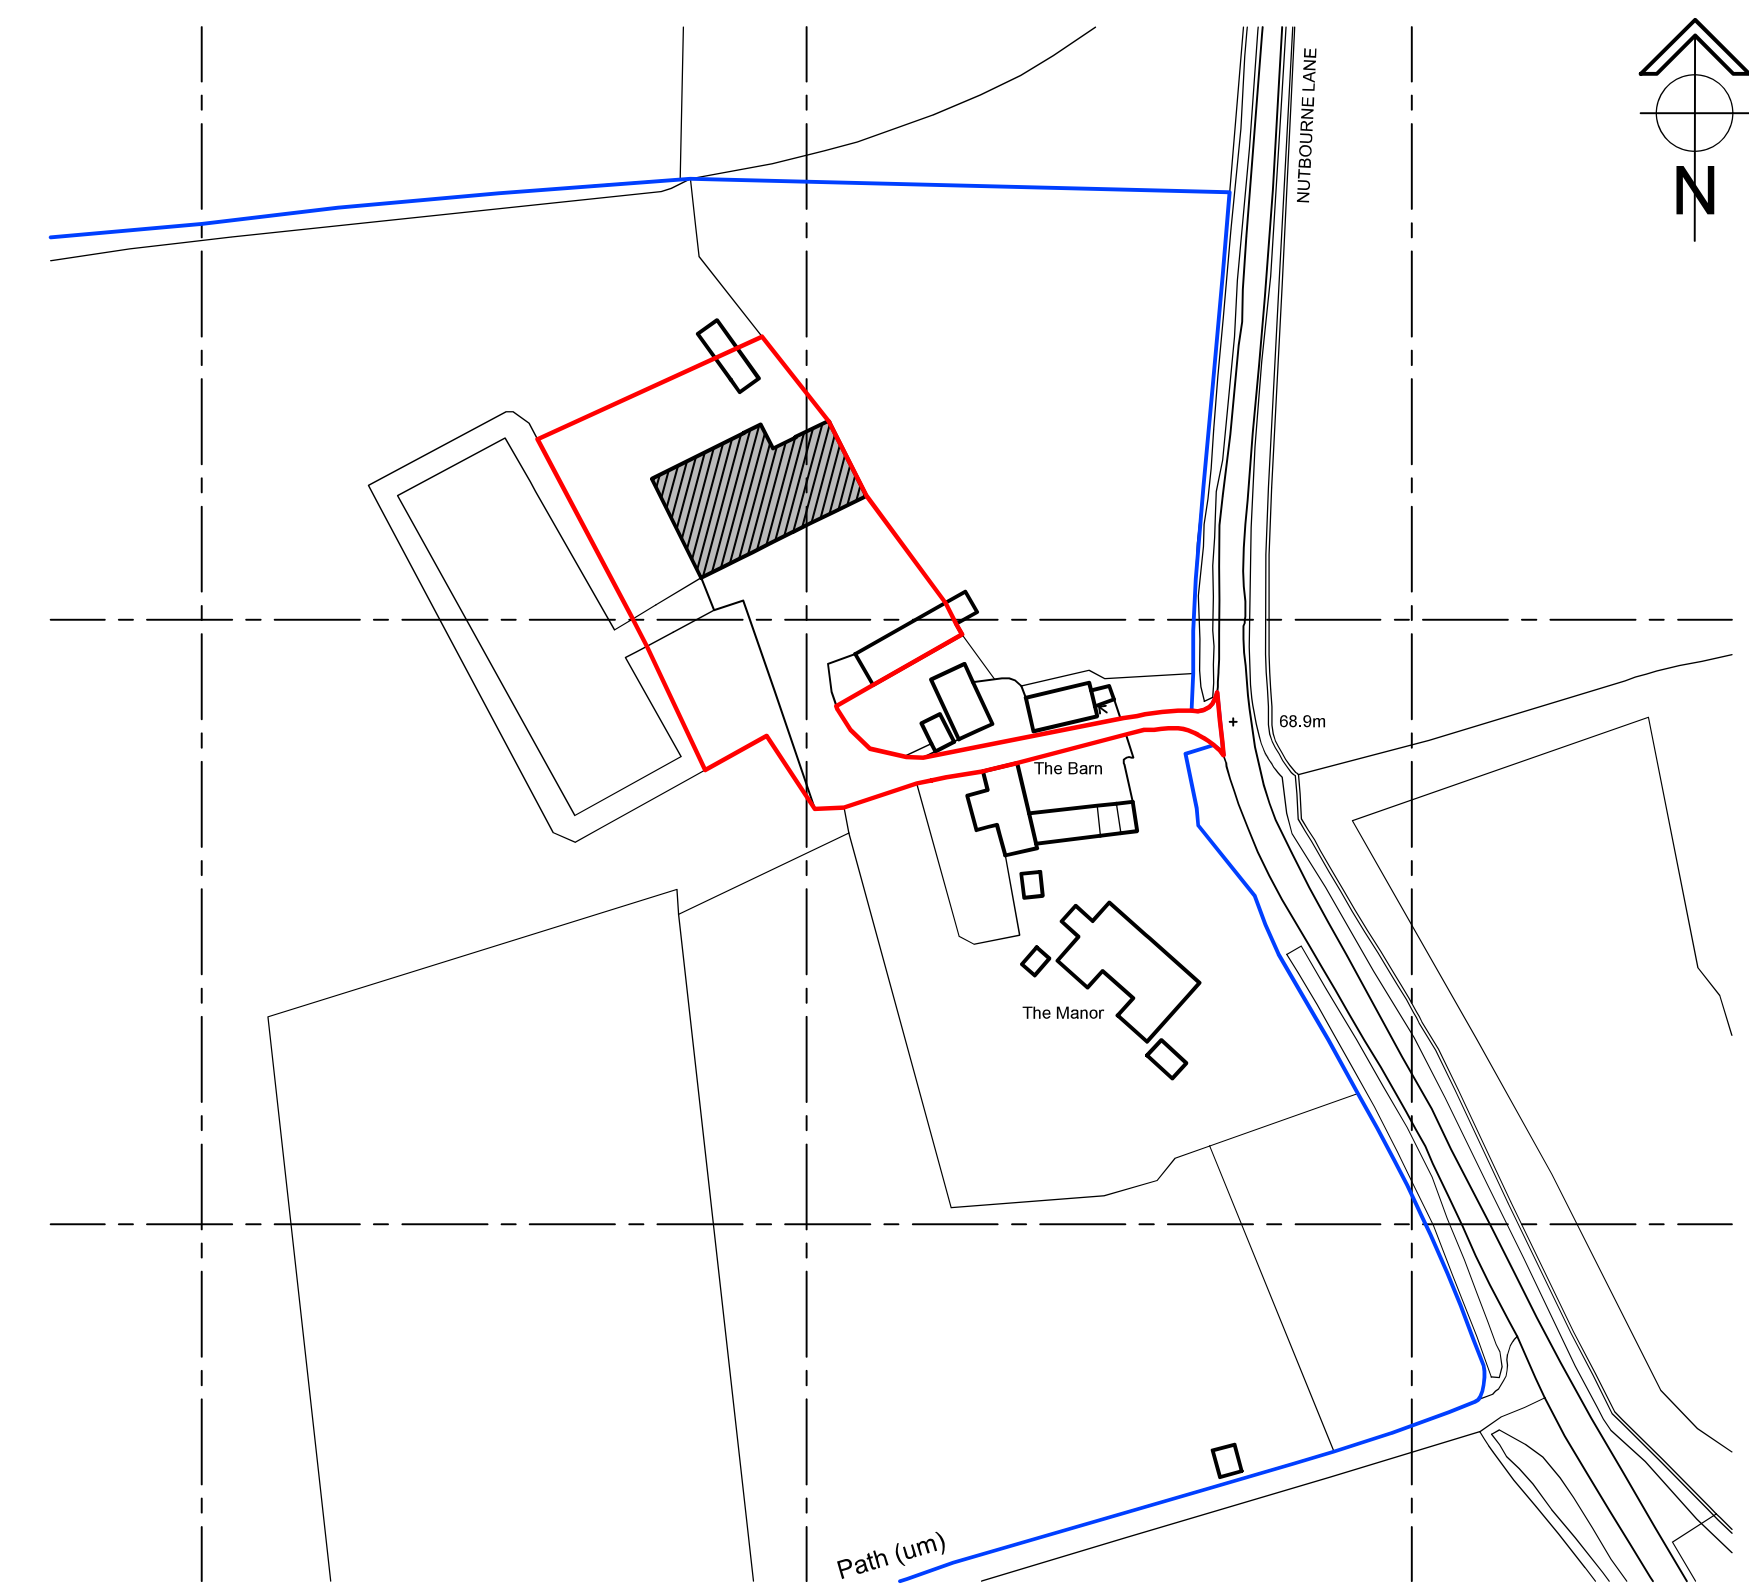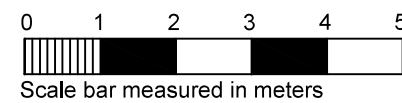

Site Location Plan (1:1250)



PLANNING

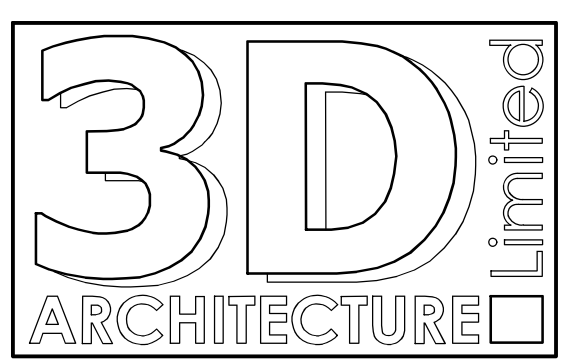

3-D Architecture Limited
Suite G, Kennett House, The Office Village,
Uckfield, East Sussex, TN22 1SL
Tel: 01825 764455 Fax: 01825 764455
Email: info@3d-architecture.co.uk

CLIENT
Mr Lee Goossens

PROJECT
**Nash Manor Farm
Nutbourne Lane
Pulborough
RH20 2HS**

DRAWING TITLE
**Plans & Elevations
As Existing**

SCALE	DATE	DRAWN BY
1:100	November 2021	ANH
DRAWING NO.	REVISION	
2021/PL1	B	